


DATE	
BY	
SURVEYED	
PLOTTED	
TEMPLATE	
AREAS	
CHECKED	
FINAL SURVEY	
NOTE BOOK	
NO.	

DATE	
BY	
SURVEYED	
PLOTTED	
TEMPLATE	
AREAS	
CHECKED	
ORIGINAL SURVEY	
NOTE BOOK	
NO.	

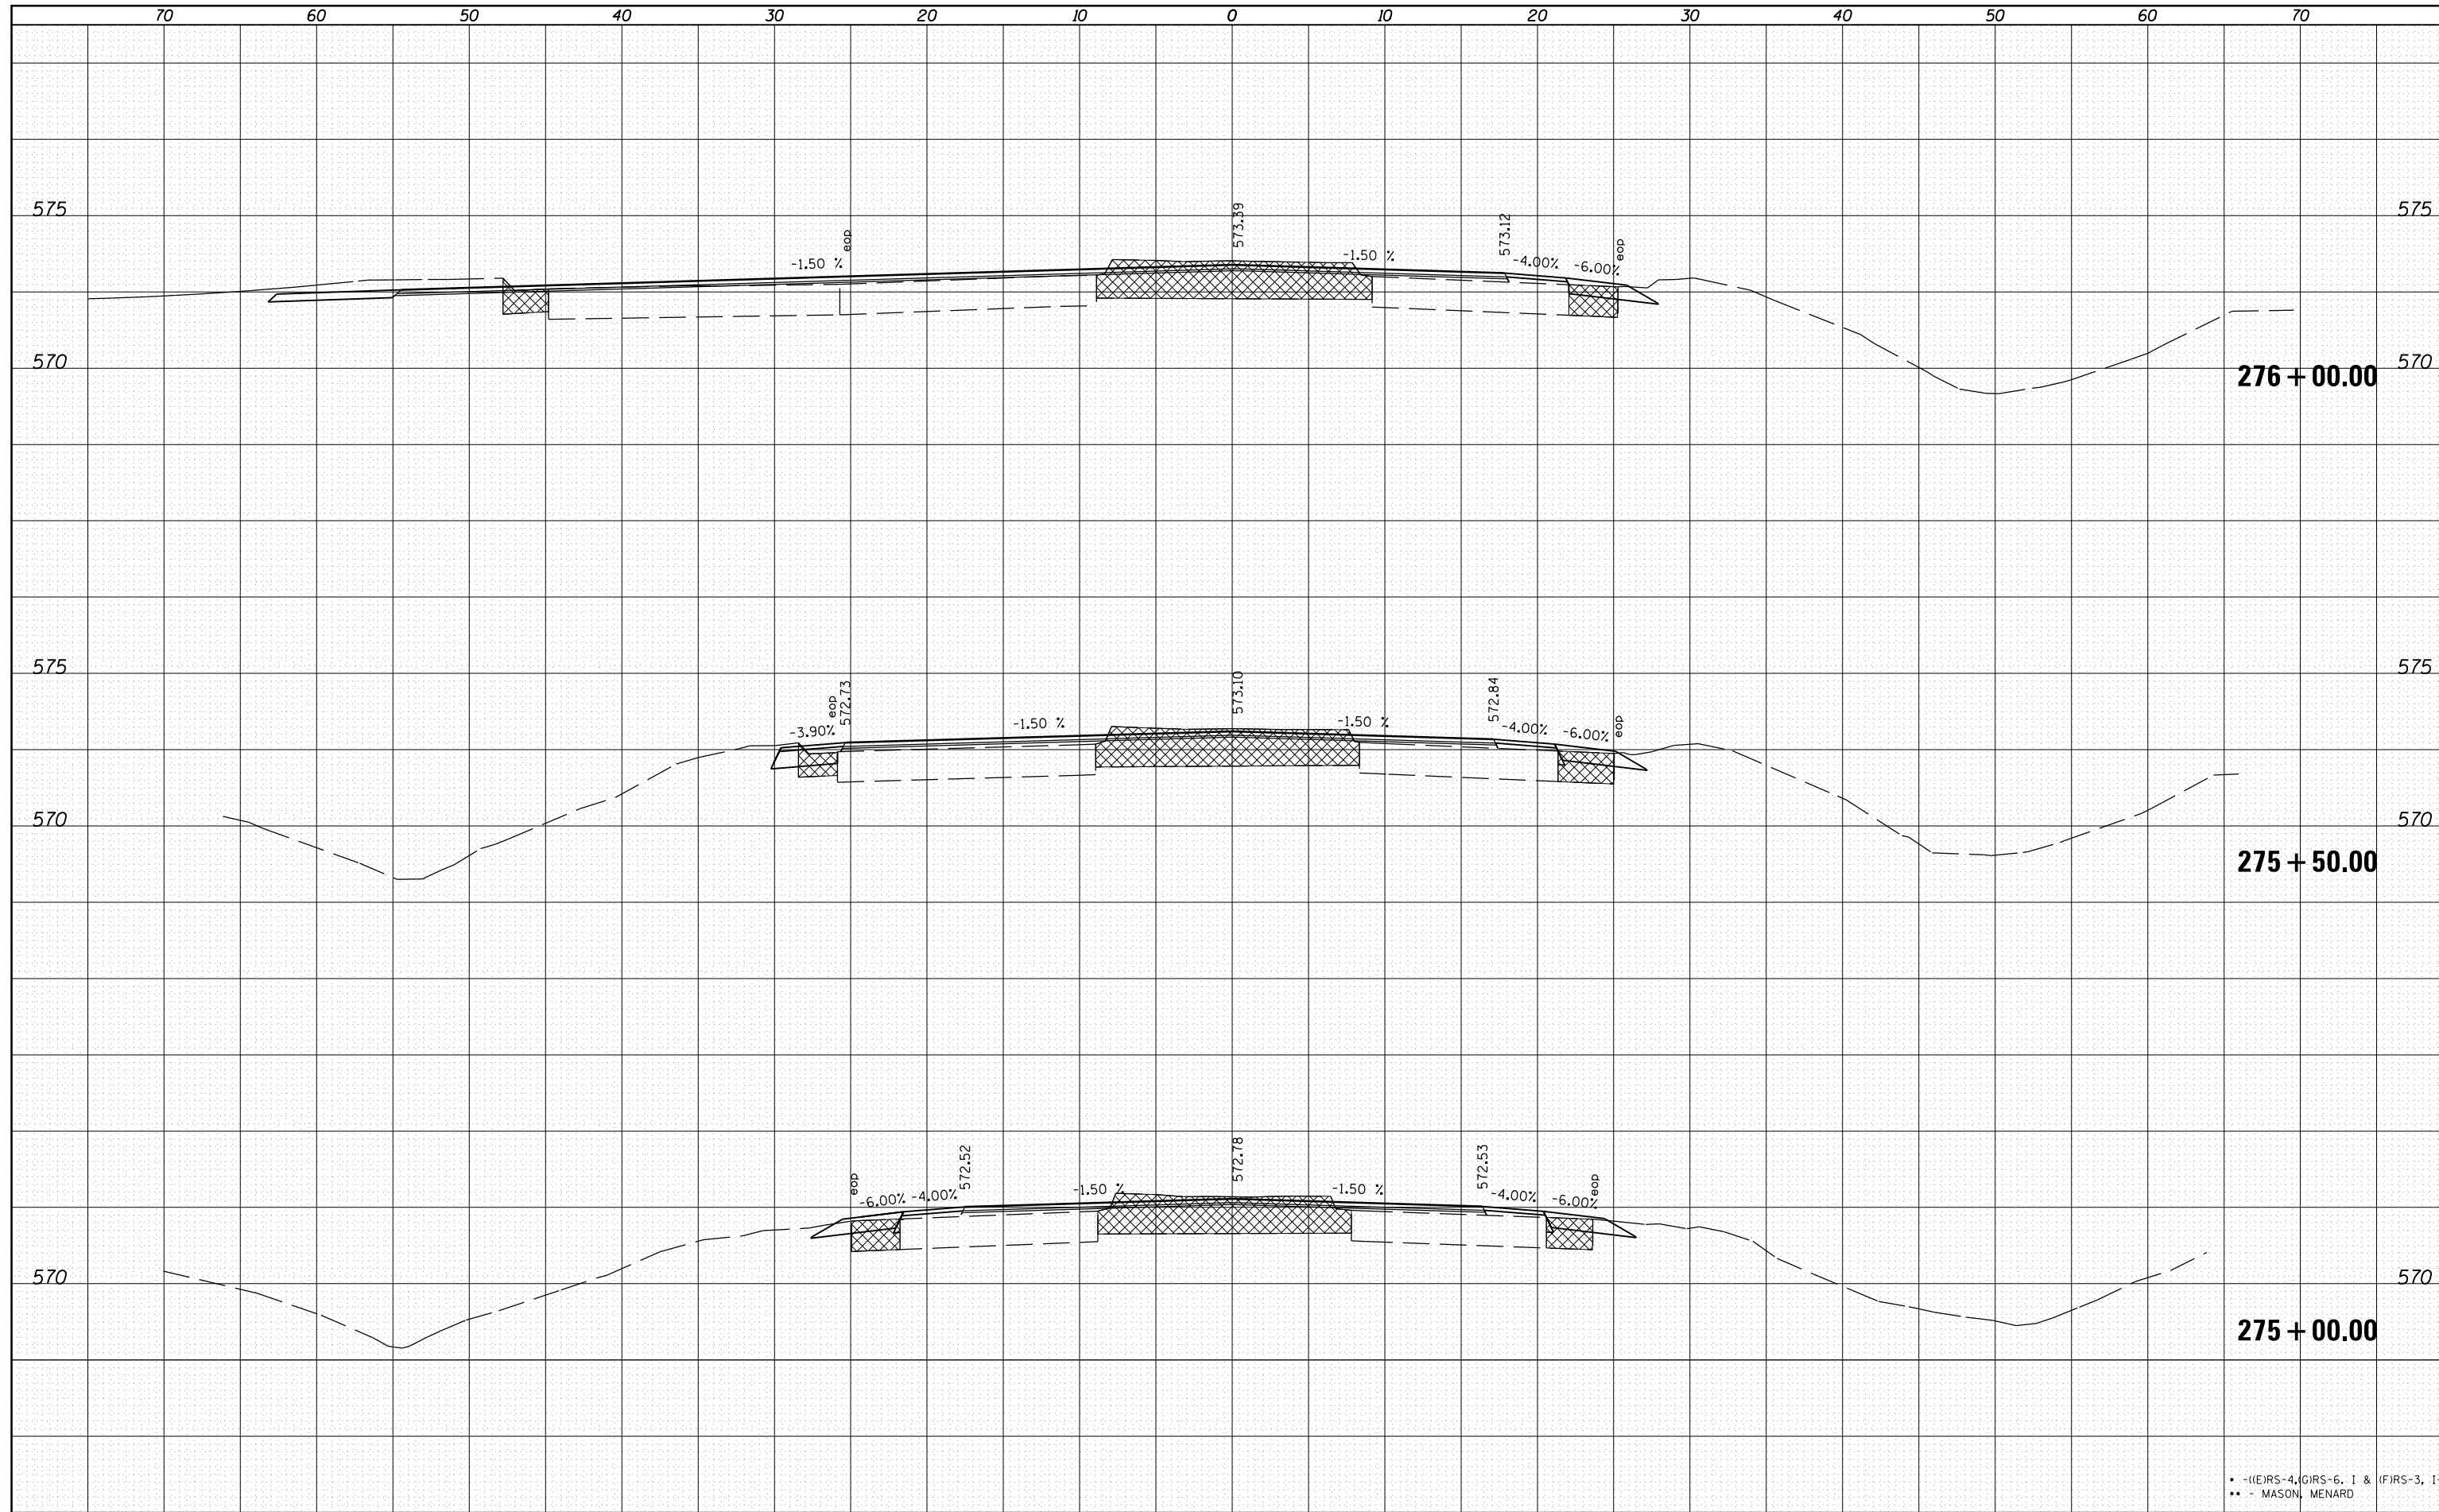

• - ((E)RS-4, (G)RS-6, I & (F)RS-3, I-1
 ** - MASON, MENARD

FILE NAME =	USER NAME = sparksgw	DESIGNED -	REVISIED -
c:\pwork\pwork\sparksgw\d0283522\0672F04-sh	et-xssht\IL29.dgn	DRAWN -	REVISIED -
	PLOT SCALE = 10.0000' / 1"	CHECKED -	REVISIED -
	PLOT DATE = Feb-27-2012 02:05:51PM	DATE -	REVISIED -

**STATE OF ILLINOIS
 DEPARTMENT OF TRANSPORTATION**

IL 29 X-SECTIONS

SCALE: SHEET 3 OF 8 SHEETS STA. TO STA.

F.A.P. RTE.	SECTION	COUNTY	TOTAL SHEETS	SHEET NO.
658	.	**	106	74
CONTRACT NO. 72F04				
ILLINOIS FED. AID PROJECT				