


DATE	
BY	
SURVEYED	
PLOTTED	
TEMPLATE	
AREAS CHECKED	
FINAL SURVEY NOTE BOOK NO.	

DATE	
BY	
SURVEYED	
PLOTTED	
TEMPLATE	
AREAS CHECKED	
ORIGINAL SURVEY NOTE BOOK NO.	

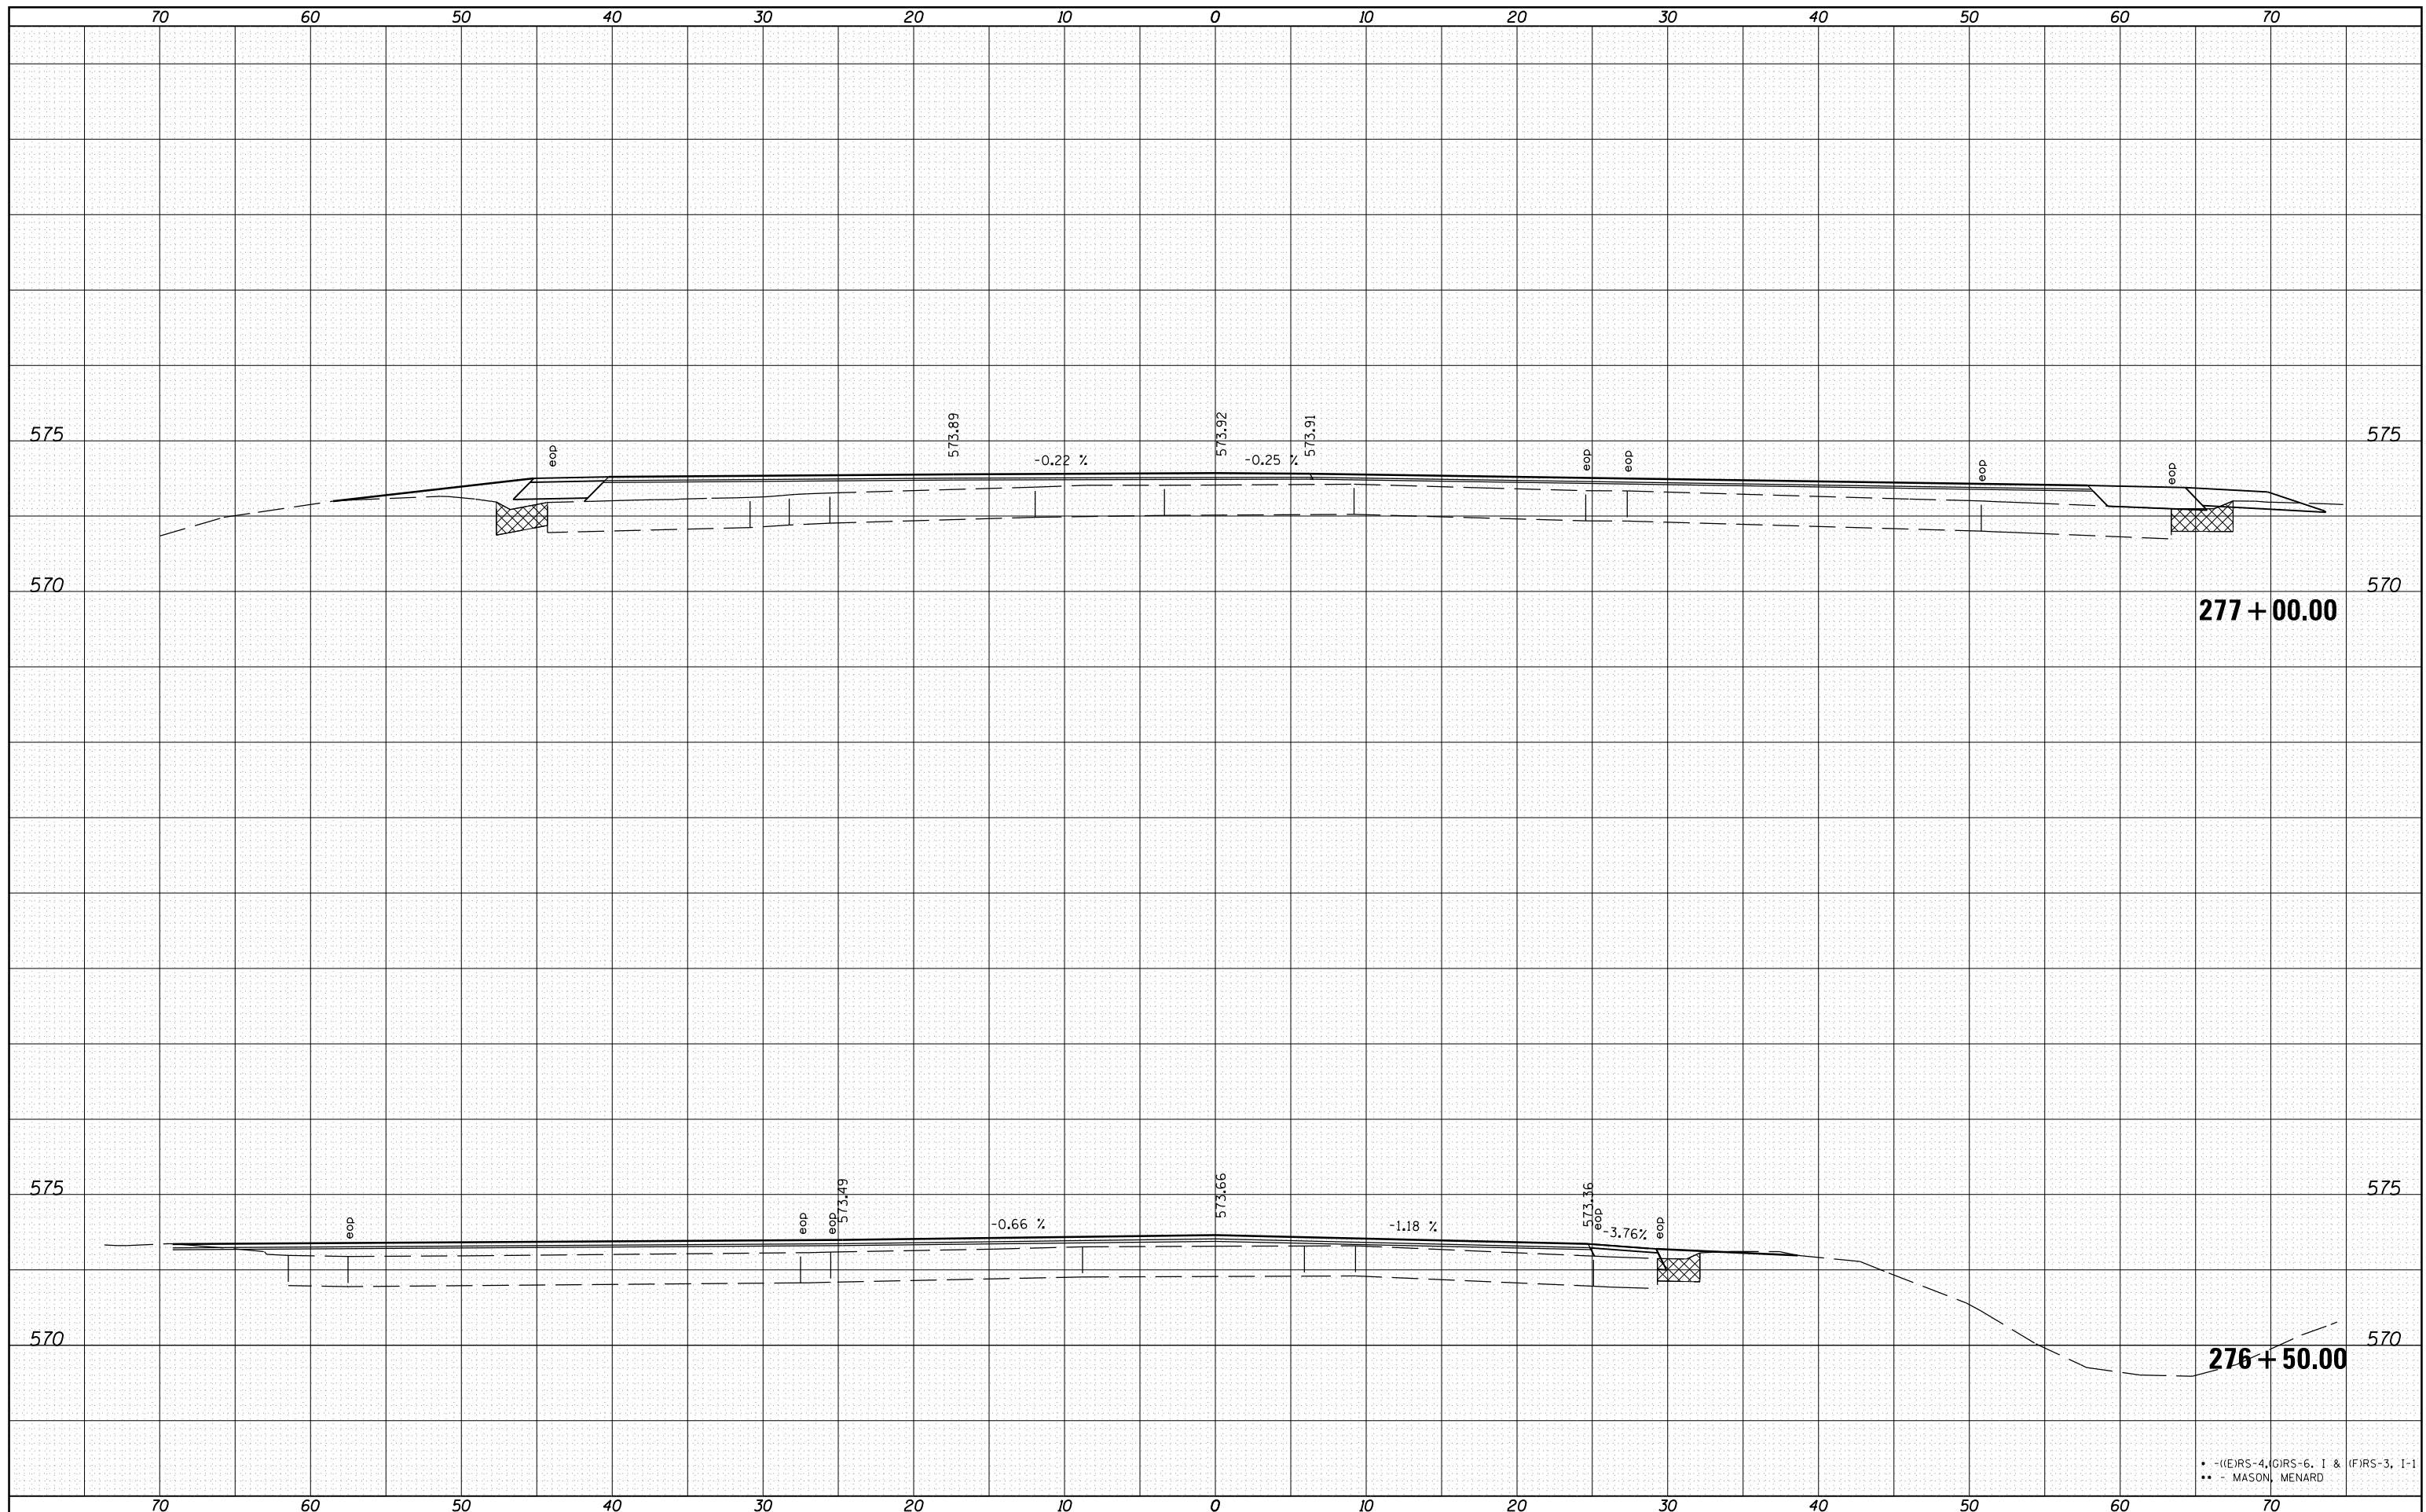

• - ((E)RS-4, (G)RS-6, 1 & (F)RS-3, 1-1  
 \*\* - MASON, MENARD

FILE NAME =	USER NAME = sparksqw	DESIGNED -	REVISED -
c:\pw\work\p\dot\sparksqw\d0283522\0672F04-sh		DRAWN -	REVISED -
		CHECKED -	REVISED -
		DATE -	REVISED -

**STATE OF ILLINOIS  
DEPARTMENT OF TRANSPORTATION**

**IL 29 X-SECTIONS**

SCALE: SHEET 4 OF 8 SHEETS STA. TO STA.

F.A.P. RTE.	SECTION	COUNTY	TOTAL SHEETS	SHEET NO.
658	.	**	106	75
CONTRACT NO. 72F04				
ILLINOIS FED. AID PROJECT				