


BY	DATE
FINAL SURVEY	SURVEYED
NOTE BOOK	PLOTTED
NO.	TEMPLATE
	AREAS CHECKED

BY	DATE
ORIGINAL SURVEY	SURVEYED
NOTE BOOK	PLOTTED
NO.	TEMPLATE
	AREAS CHECKED

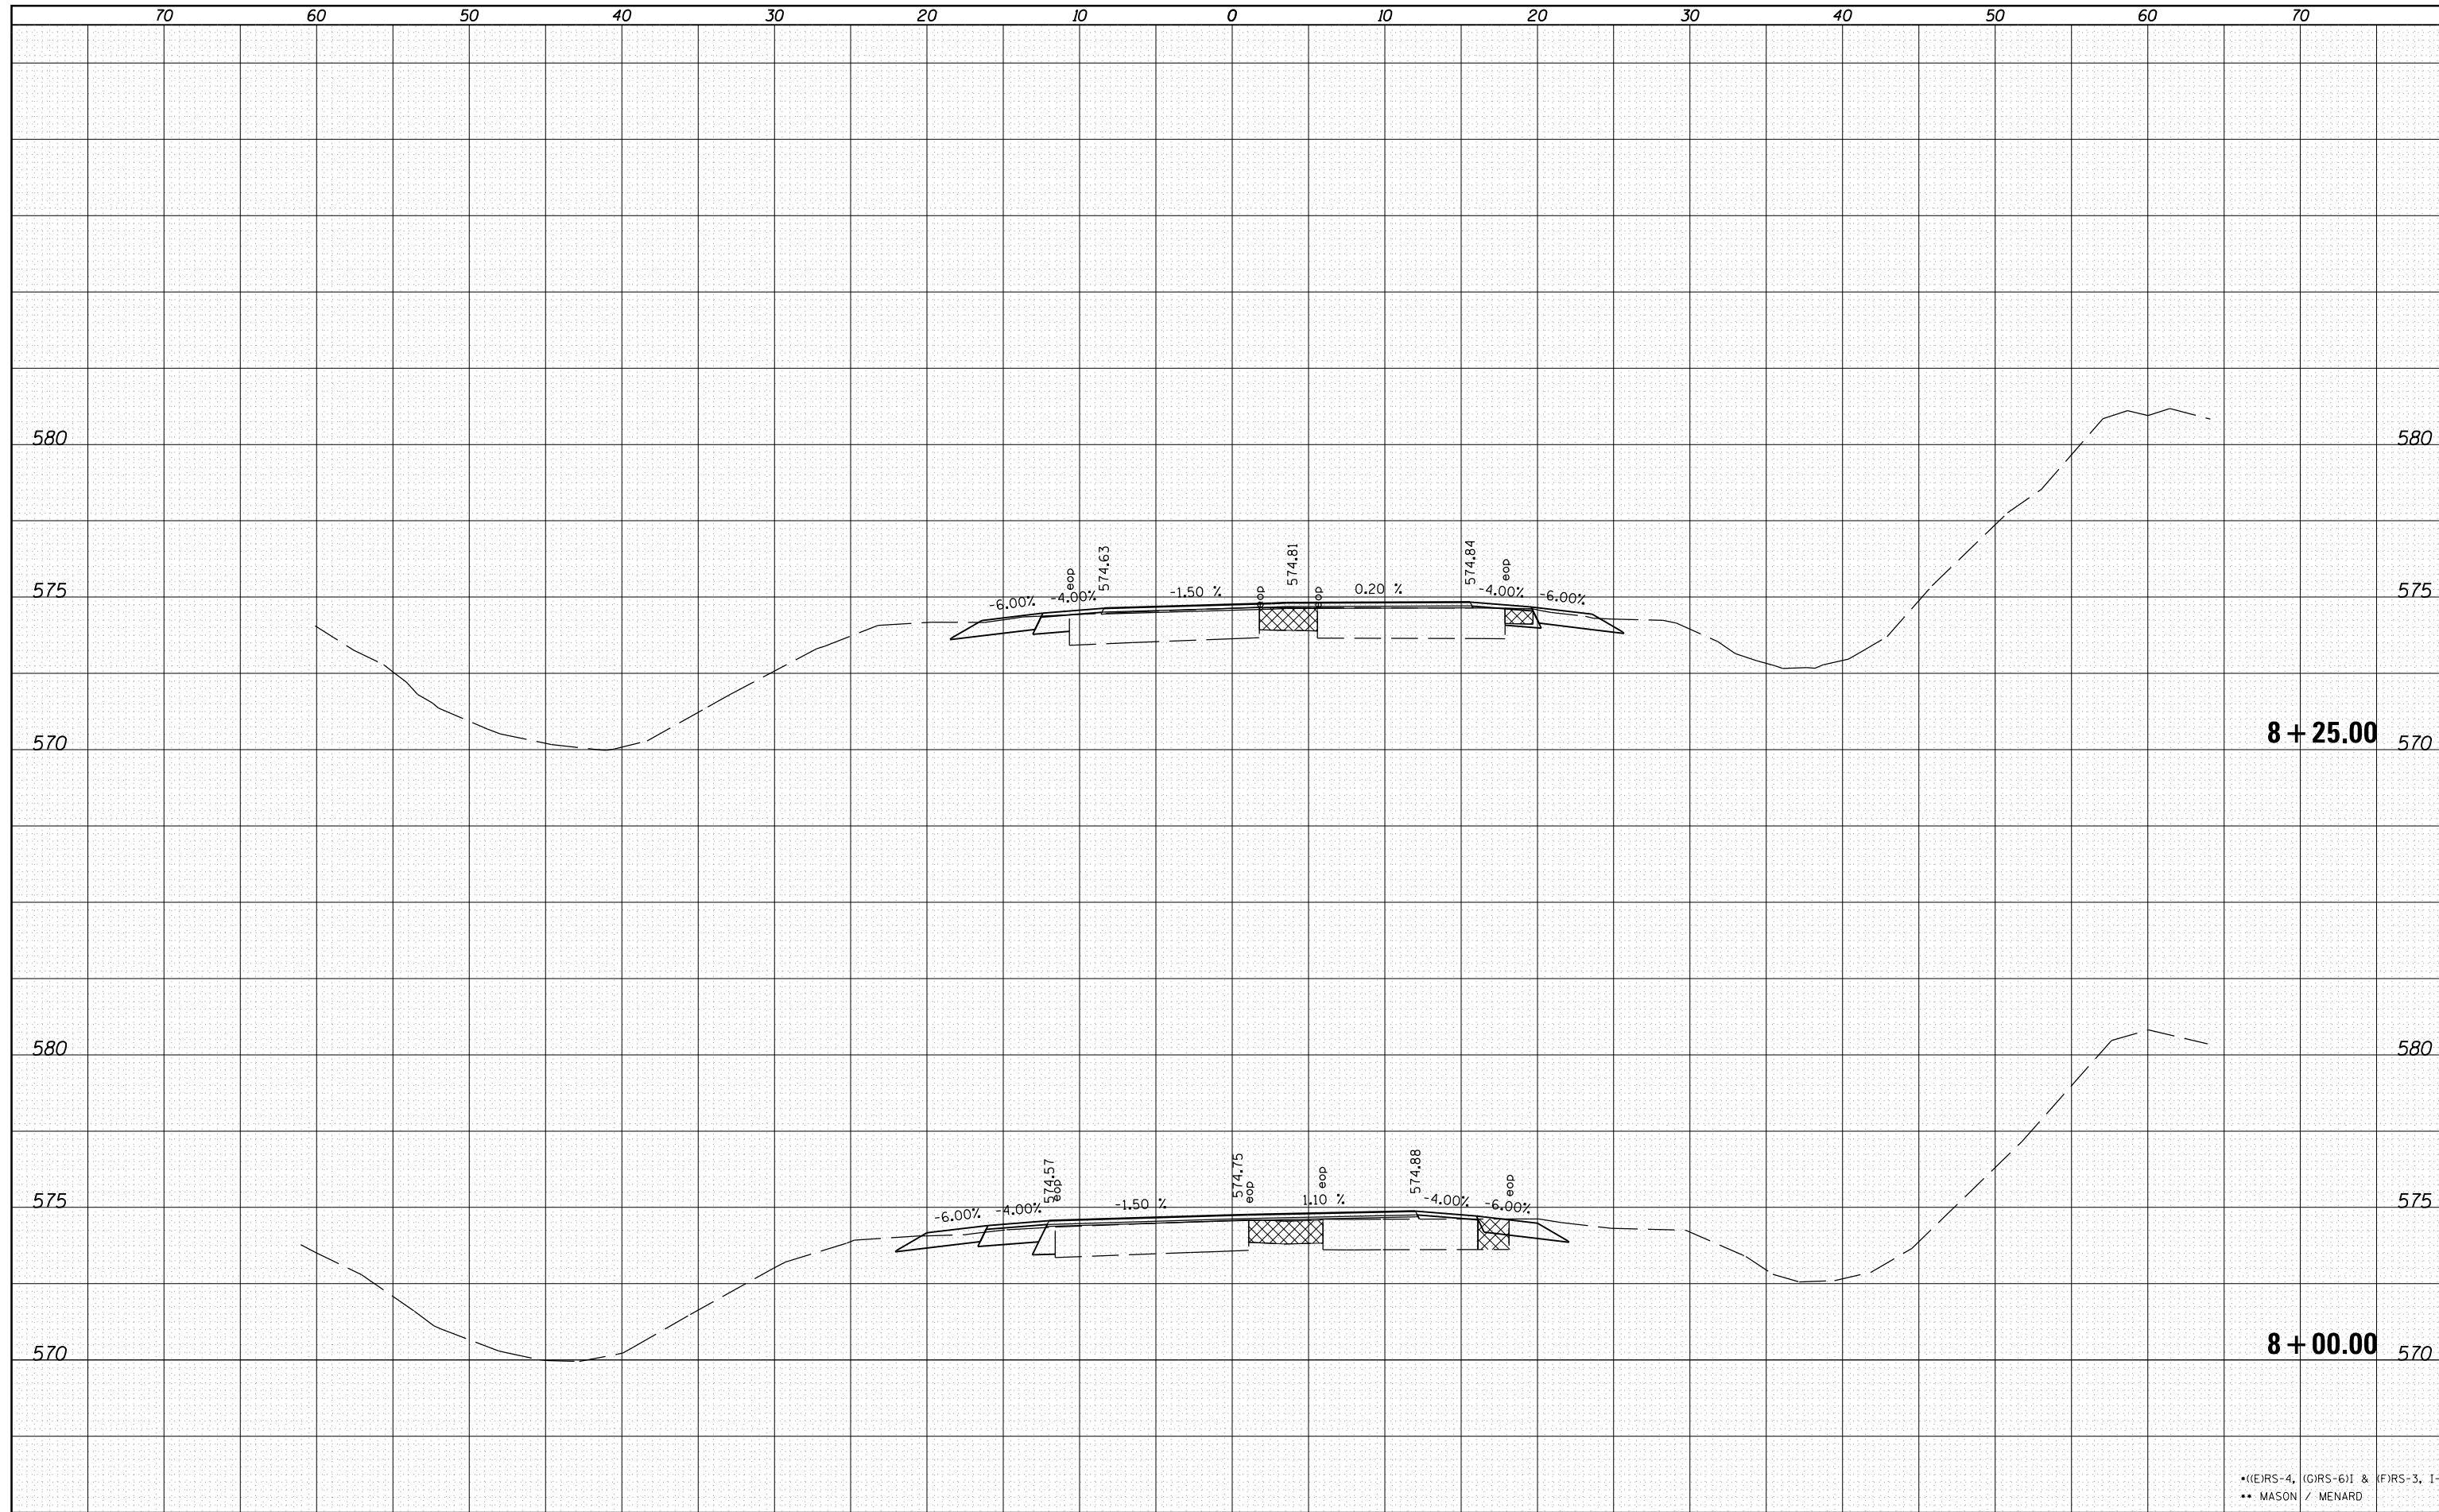

8 + 25.00

8 + 00.00

• (E)RS-4, (G)RS-6I & (F)RS-3, I-1
 •• MASON / MENARD

FILE NAME =	USER NAME = sparksgw	DESIGNED -	REVISED -
c:\pwork\pwork\sparksgw\d0283522\0672F04-xsh-t-003.dgn		DRAWN -	REVISED -
		CHECKED -	REVISED -
		DATE -	REVISED -

**STATE OF ILLINOIS
 DEPARTMENT OF TRANSPORTATION**

**IL 10 (WEST) INTERSECTION
 CROSS SECTIONS**

SCALE: SHEET 12 OF 13 SHEETS STA. 8+00.00 TO STA. 8+25.00

F.A.P. RTE.	SECTION	COUNTY	TOTAL SHEETS	SHEET NO.
658	.	..	106	91
CONTRACT NO. 72F04				
ILLINOIS FED. AID PROJECT				