


|              |  |
|--------------|--|
| DATE         |  |
| BY           |  |
| SURVEYED     |  |
| PLOTTED      |  |
| TEMPLATE     |  |
| AREAS        |  |
| CHECKED      |  |
| FINAL SURVEY |  |
| NOTE BOOK    |  |
| NO.          |  |

|                 |  |
|-----------------|--|
| DATE            |  |
| BY              |  |
| SURVEYED        |  |
| PLOTTED         |  |
| TEMPLATE        |  |
| AREAS           |  |
| CHECKED         |  |
| ORIGINAL SURVEY |  |
| NOTE BOOK       |  |
| NO.             |  |

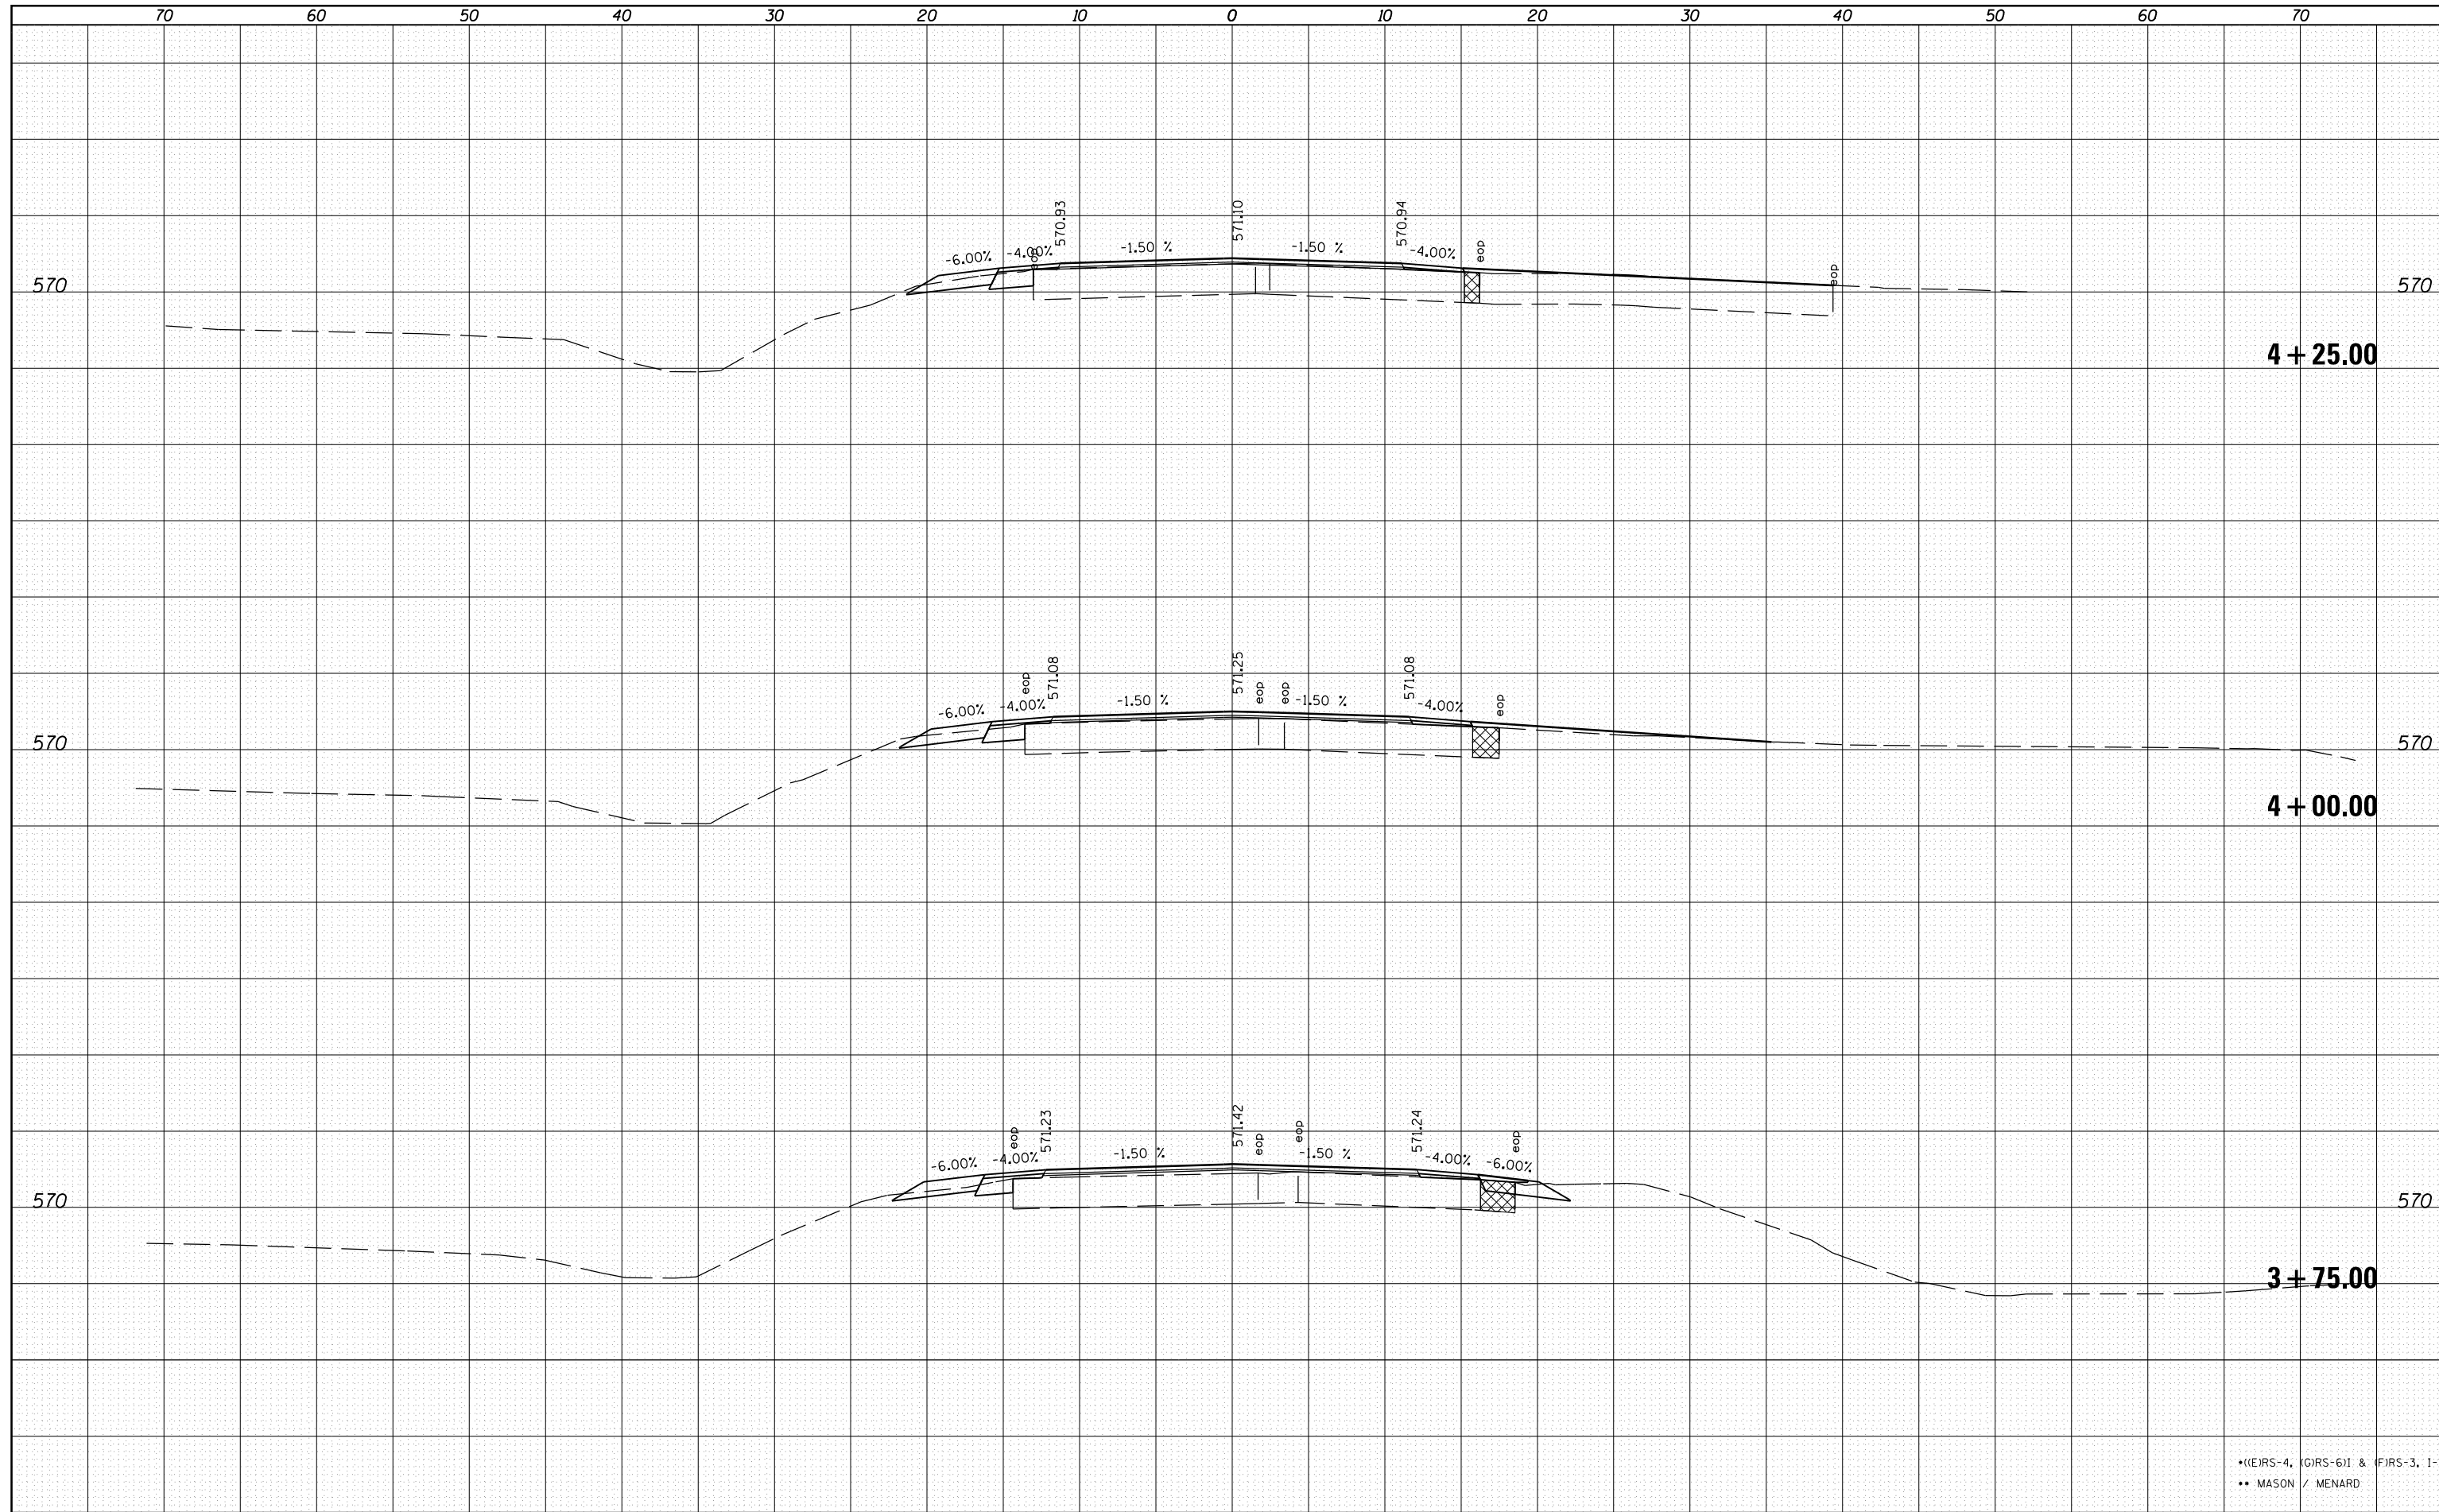

•(E)RS-4, (G)RS-6I & (F)RS-3, 1-1  
 •• MASON / MENARD

|  |                      |            |           |
|--|----------------------|------------|-----------|
| FILE NAME =  | USER NAME = sparksgw | DESIGNED - | REVISED - |
| c:\pw\work\pwidot\sparksgw\d0283522\0672F04-xssht-e002.dgn |                      | DRAWN -    | REVISED - |
|  |                      | CHECKED -  | REVISED - |
|  |                      | DATE -     | REVISED - |
|  |                      |            |           |

**STATE OF ILLINOIS  
 DEPARTMENT OF TRANSPORTATION**

**IL10 (EAST) INTERSECTION  
 CROSS SECTIONS**

SCALE: SHEET 6 OF 6 SHEETS STA. 3+75.00 TO STA. 4+25.00

|                           |         |        |              |           |
|---------------------------|---------|--------|--------------|-----------|
| F.A.P. RTE.               | SECTION | COUNTY | TOTAL SHEETS | SHEET NO. |
| 658                       | .       | ..     | 106          | 98        |
| CONTRACT NO. 72F04        |         |        |              |           |
| ILLINOIS FED. AID PROJECT |         |        |              |           |