


DATE	
BY	
FINAL SURVEY NO.	
SURVEYED	
PLOTTED	
TEMPLATE	
NOTE BOOK	
AREAS	
CHECKED	

DATE	
BY	
ORIGINAL SURVEY NO.	
SURVEYED	
PLOTTED	
TEMPLATE	
NOTE BOOK	
AREAS	
CHECKED	

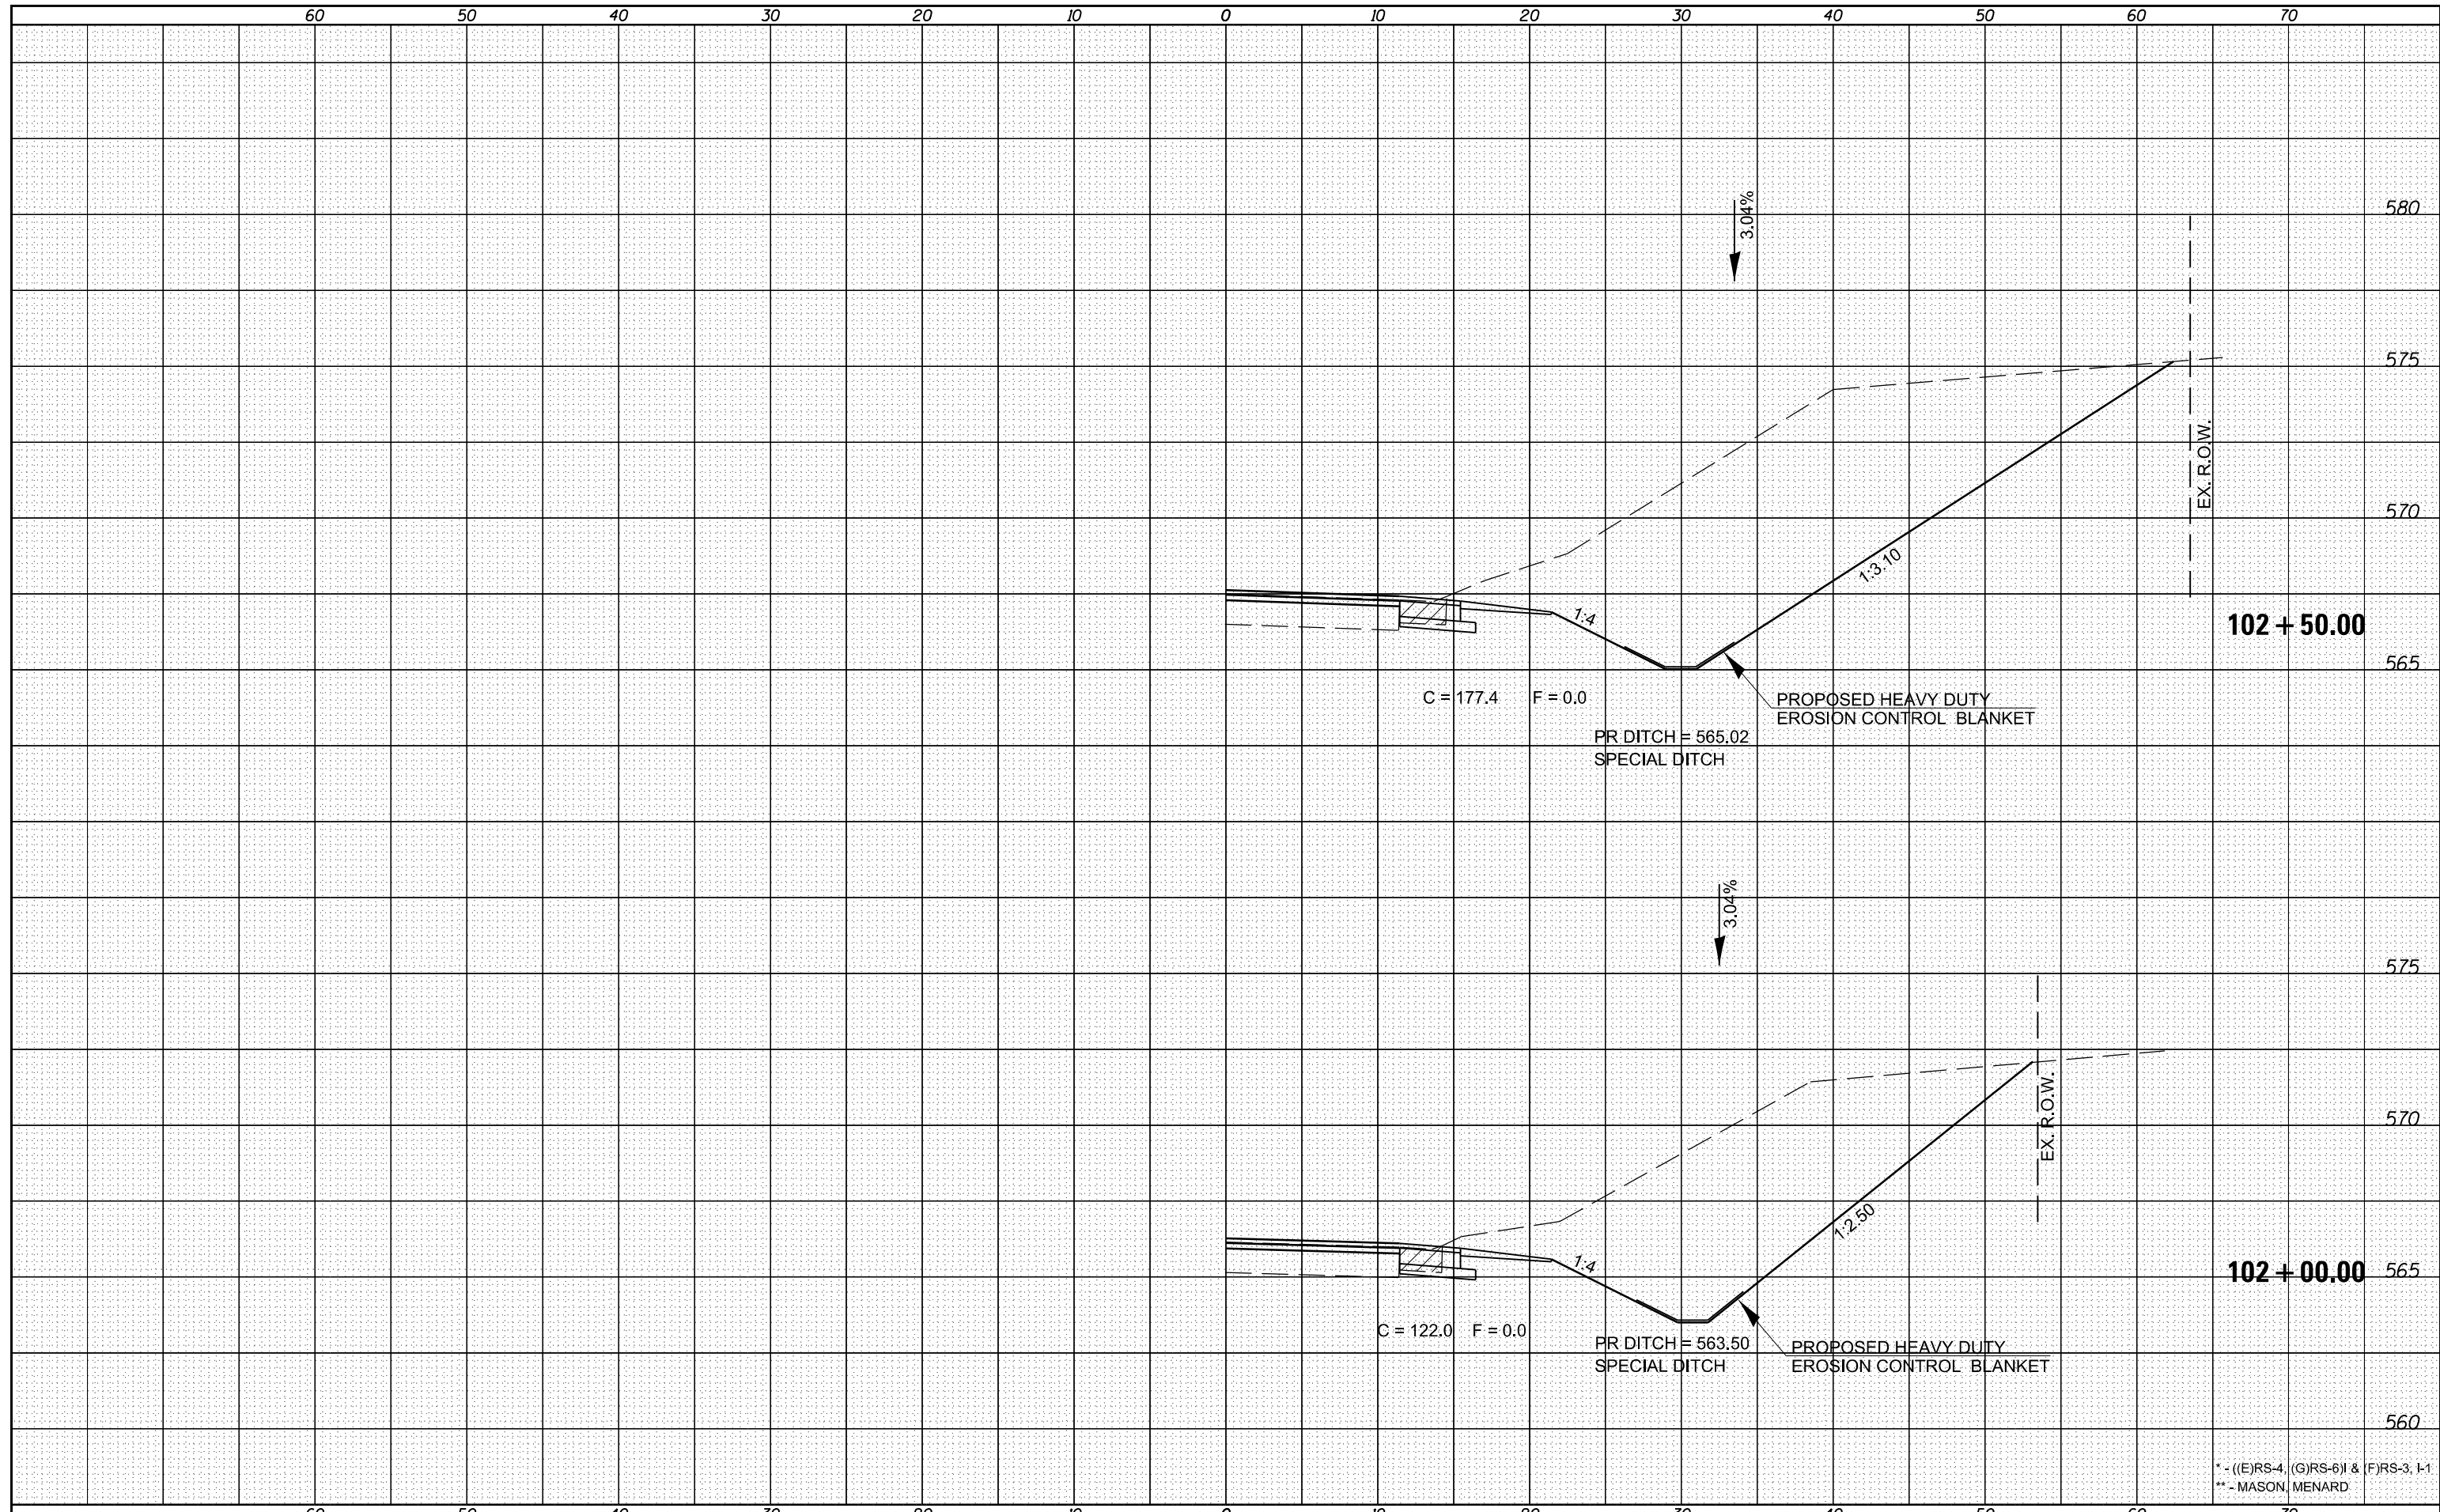

FILE NAME =	USER NAME = sparksgr	DESIGNED -	REVISED -
c:\pw\work\p\dot\sparksgr\ad283522\0672F04-sheet-009.dgn		DRAWN -	REVISED -
PLOT SCALE = 10.0000' / in.		CHECKED -	REVISED -
PLOT DATE = Feb-27-2012 02:06:16PM		DATE -	REVISED -

**STATE OF ILLINOIS
DEPARTMENT OF TRANSPORTATION**

**CONCRETE GUTTER REMOVAL
CROSS SECTIONS**

SCALE: SHEET # OF 8 SHEETS STA. TO STA.

F.A.P. RTE.	SECTION	COUNTY	TOTAL SHEETS	SHEET NO.
658	.	**	106	100
CONTRACT NO. 72F04				
ILLINOIS FED. AID PROJECT				

* - ((E)RS-4, (G)RS-6) & (F)RS-3, I-1
** - MASON, MENARD