


TYPICAL CROSS SECTION

STA. 14+72 TO STA. 16+86

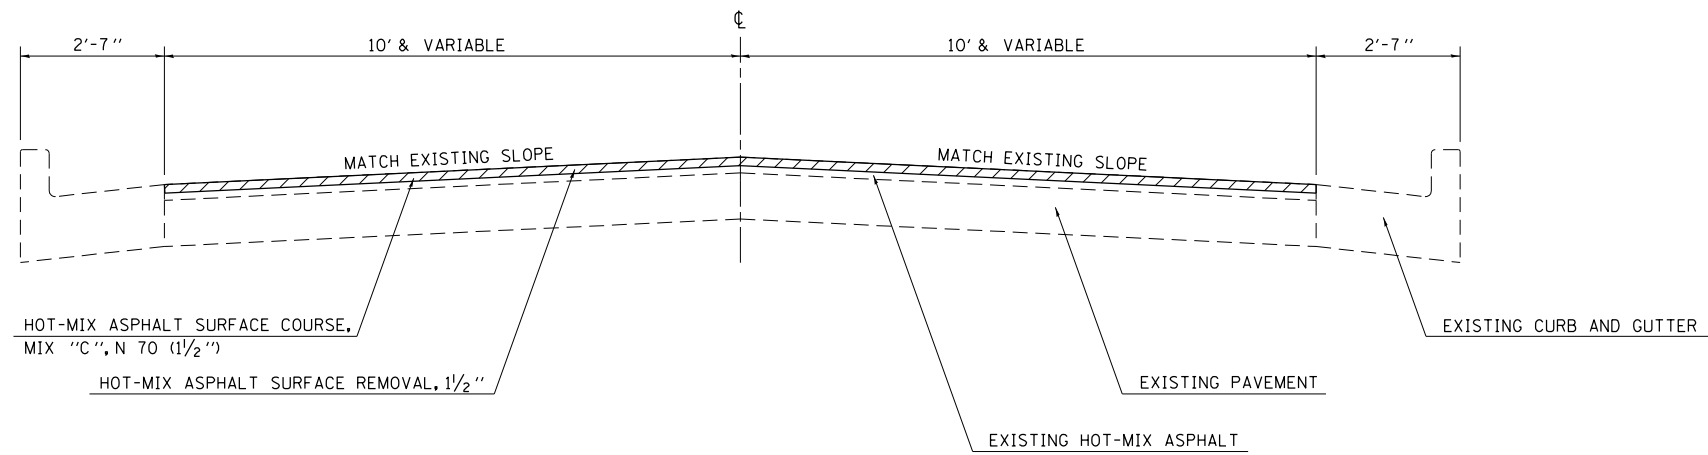


 HOT-MIX ASPHALT SURFACE REMOVAL, 1 1/2"

NOTE: NOT TO SCALE

TYPICAL CROSS SECTION

STA. 16+86 TO STA. 30+43

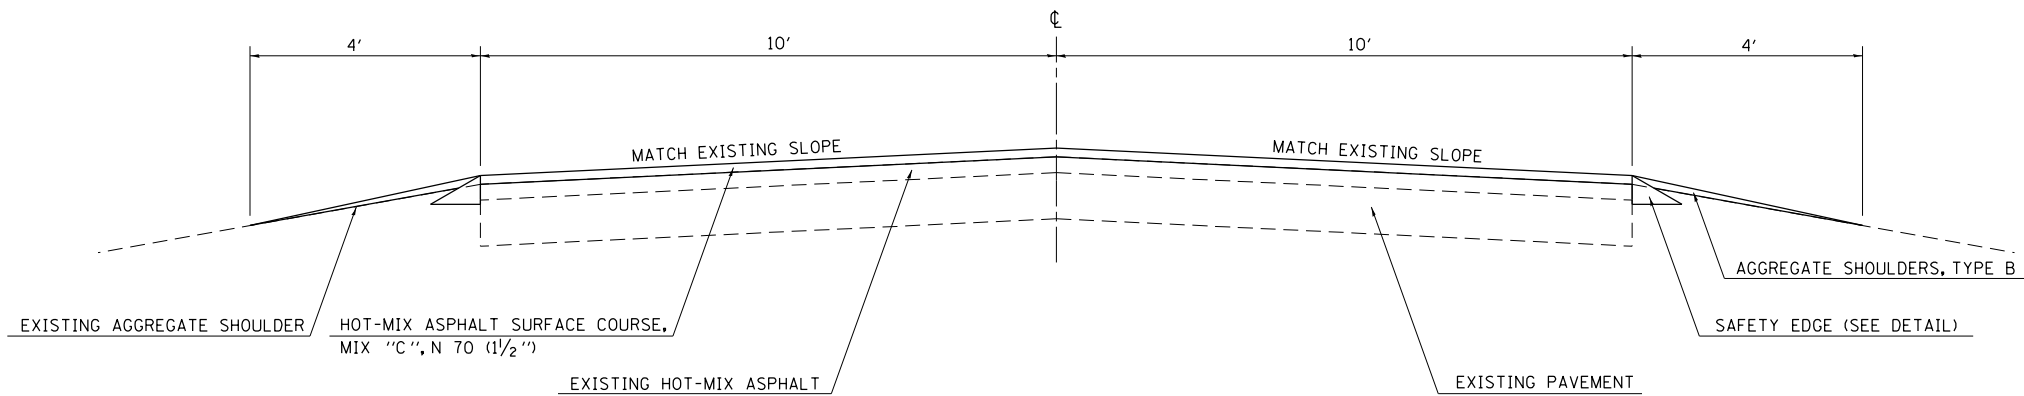

NOTE: NOT TO SCALE

FILE NAME =	USER NAME = steffenmk	DESIGNED -	REVISED -	STATE OF ILLINOIS DEPARTMENT OF TRANSPORTATION	TYPICAL CROSS SECTIONS			F.A.U. RTE.	SECTION	COUNTY	TOTAL SHEETS	SHEET NO.
ci:\pw\work\p\idot\steffenmk\d0283756\074465-sht-typcros.dgn		DRAWN -	REVISED -		7623	(39MFT)RS-1	COLES	31	5			
	PLOT SCALE = 100.0000' / in.	CHECKED -	REVISED -		SCALE: NA SHEET 1 OF 3 SHEETS STA. TO STA.			CONTRACT NO. 74465				
	PLOT DATE = 1/17/2012	DATE -	REVISED -		ILLINOIS FED. AID PROJECT							