


DATE	
BY	
FINAL SURVEY	SURVEYED
NOTE BOOK	PLOTTED
NO.	TEMPLATE
	AREAS
	CHECKED

DATE	
BY	
ORIGINAL SURVEY	SURVEYED
NOTE BOOK	PLOTTED
NO.	TEMPLATE
	AREAS
	CHECKED

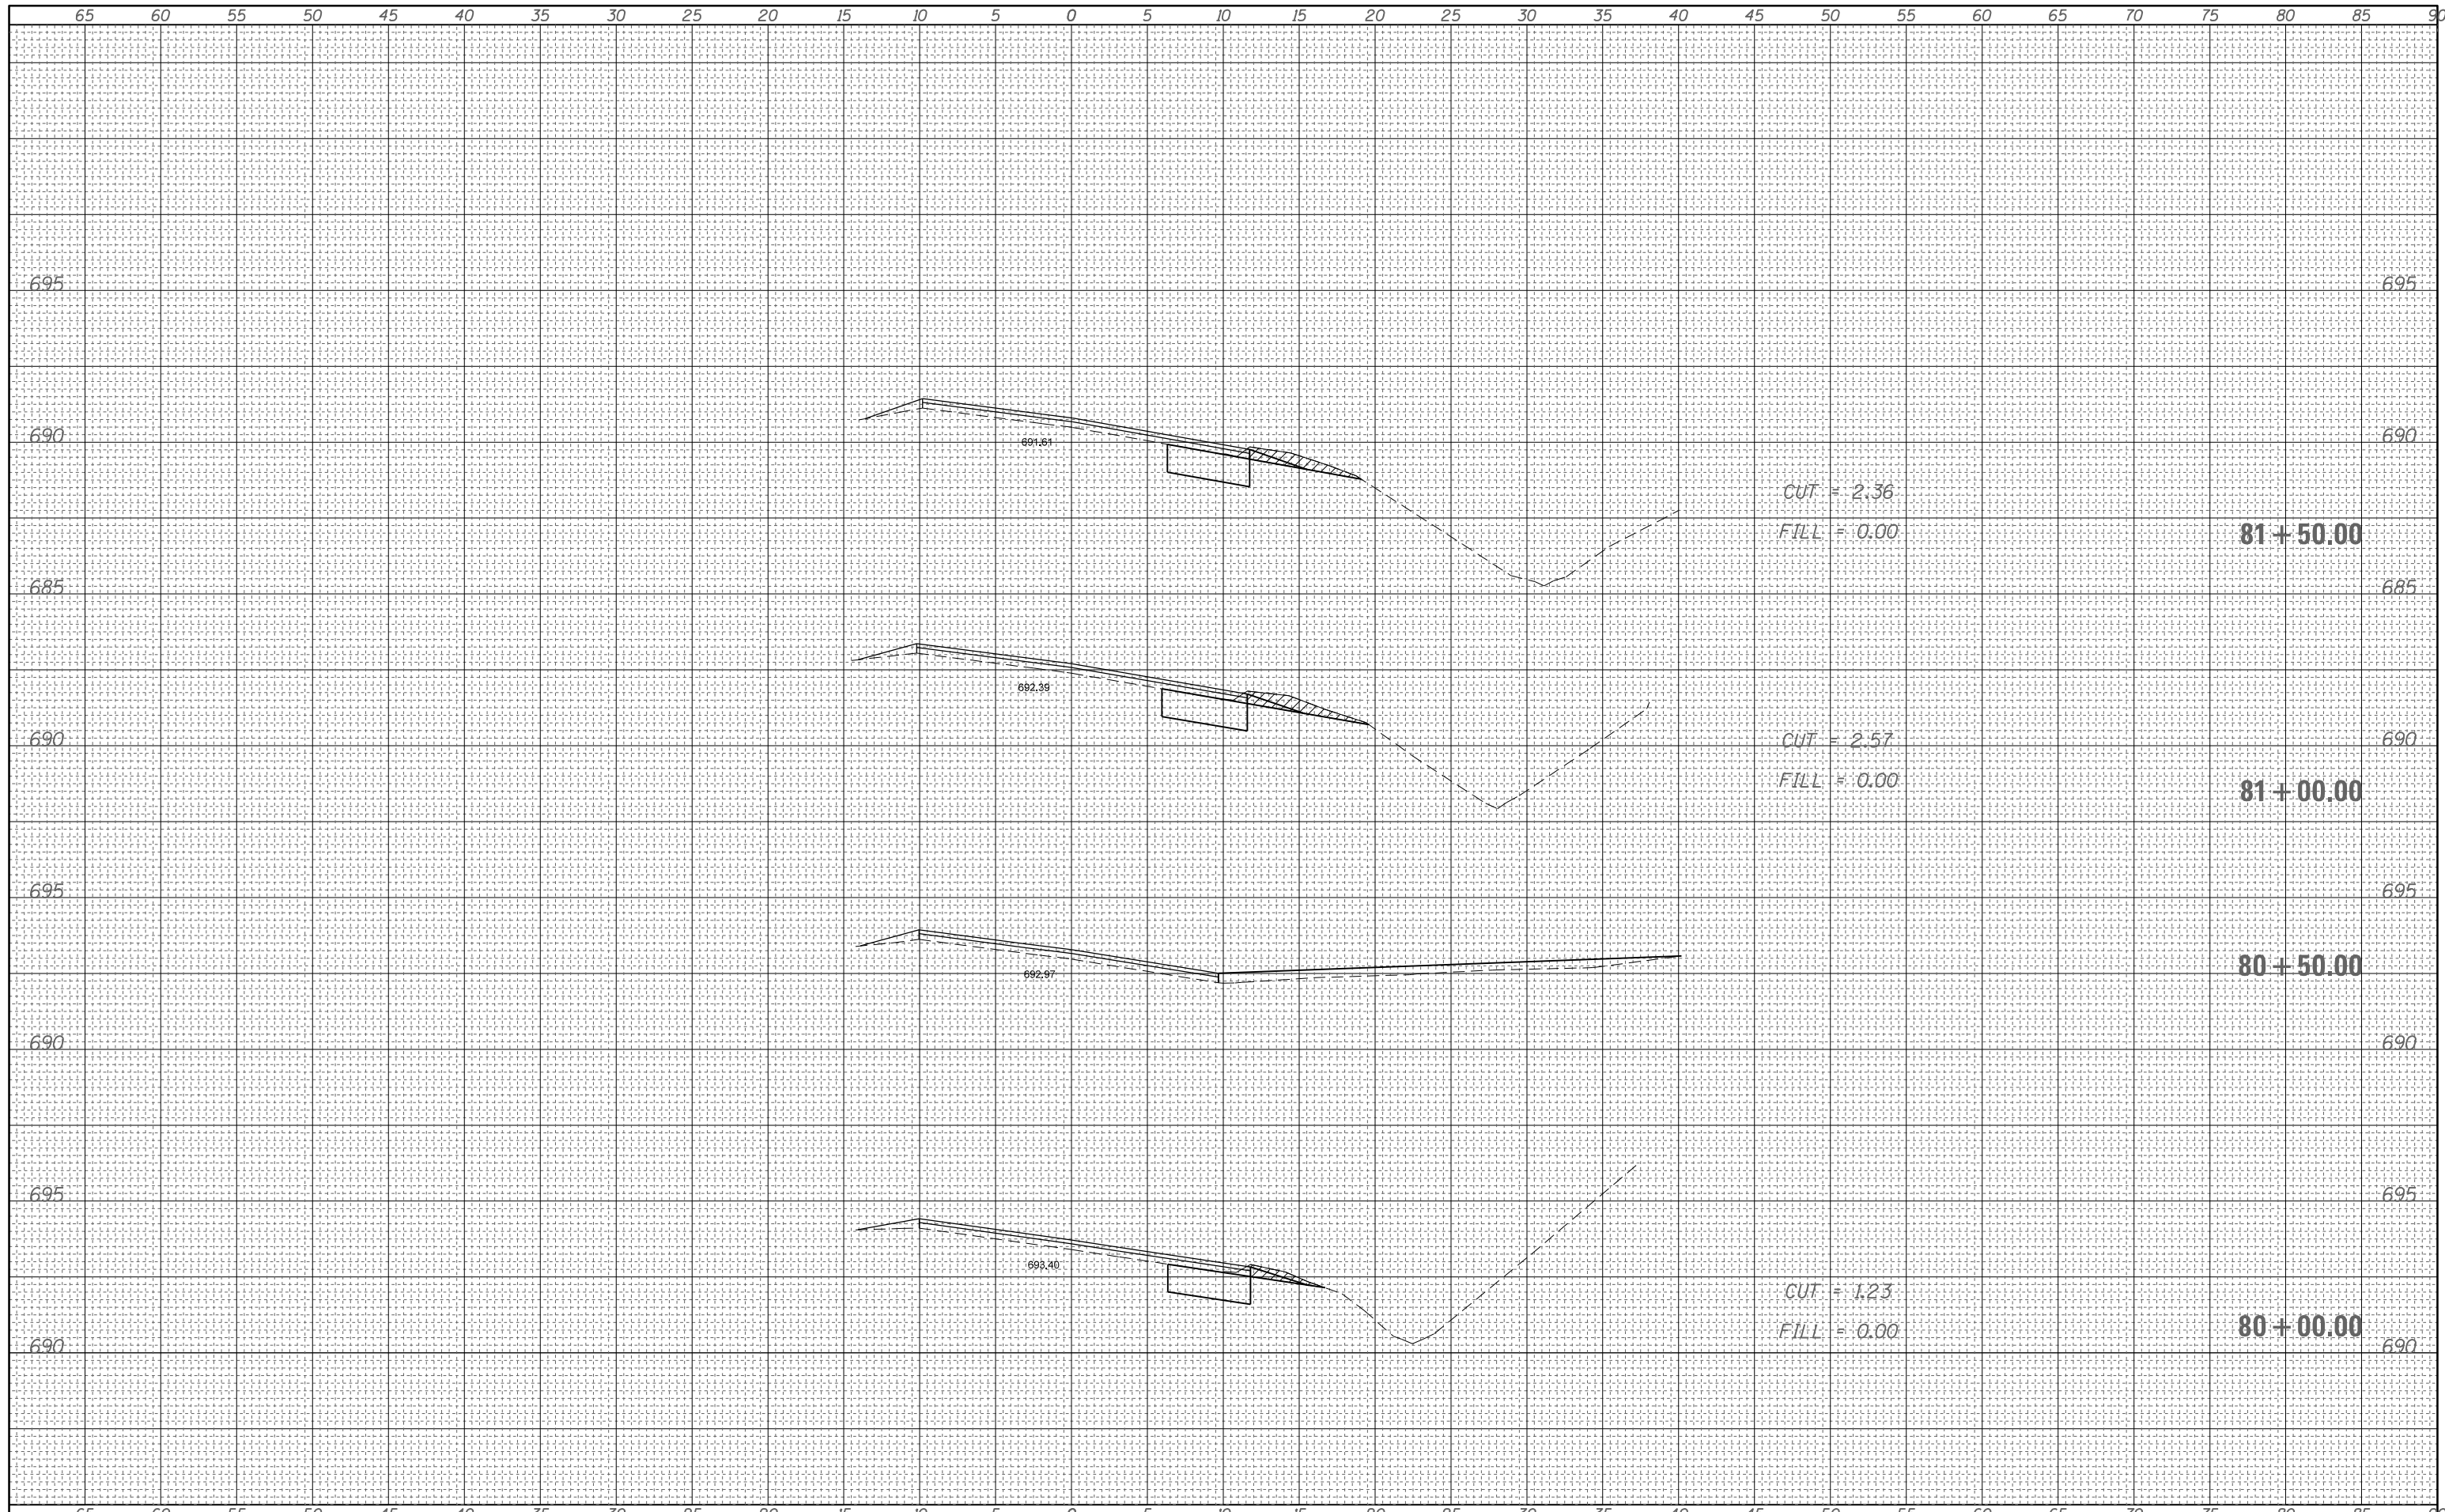

FILE NAME = c:\pw_work\p1dot\steffenmk\d0283756\0774465-ht-xssht.dgn

USER NAME = steffenmk
 PLOT SCALE = 10.0000' / in.
 PLOT DATE = 1/17/2012

DESIGNED -
 DRAWN -
 CHECKED -
 DATE -

REVISED -
 REVISED -
 REVISED -
 REVISED -

**STATE OF ILLINOIS
 DEPARTMENT OF TRANSPORTATION**

CROSS SECTIONS

SCALE: 5 SHEET 3 OF 7 SHEETS STA. 80+00.00 TO STA. 81+50.00

F.A.U. RTE.	SECTION	COUNTY	TOTAL SHEETS	SHEET NO.
7623	(39MFT)RS1	Coles	31	27
CONTRACT NO. 74465			ILLINOIS FED. AID PROJECT	