


TYPICAL CROSS SECTION

STA. 4054+05 TO STA. 4056+60
 STA. 4057+65 TO STA. 4059+45

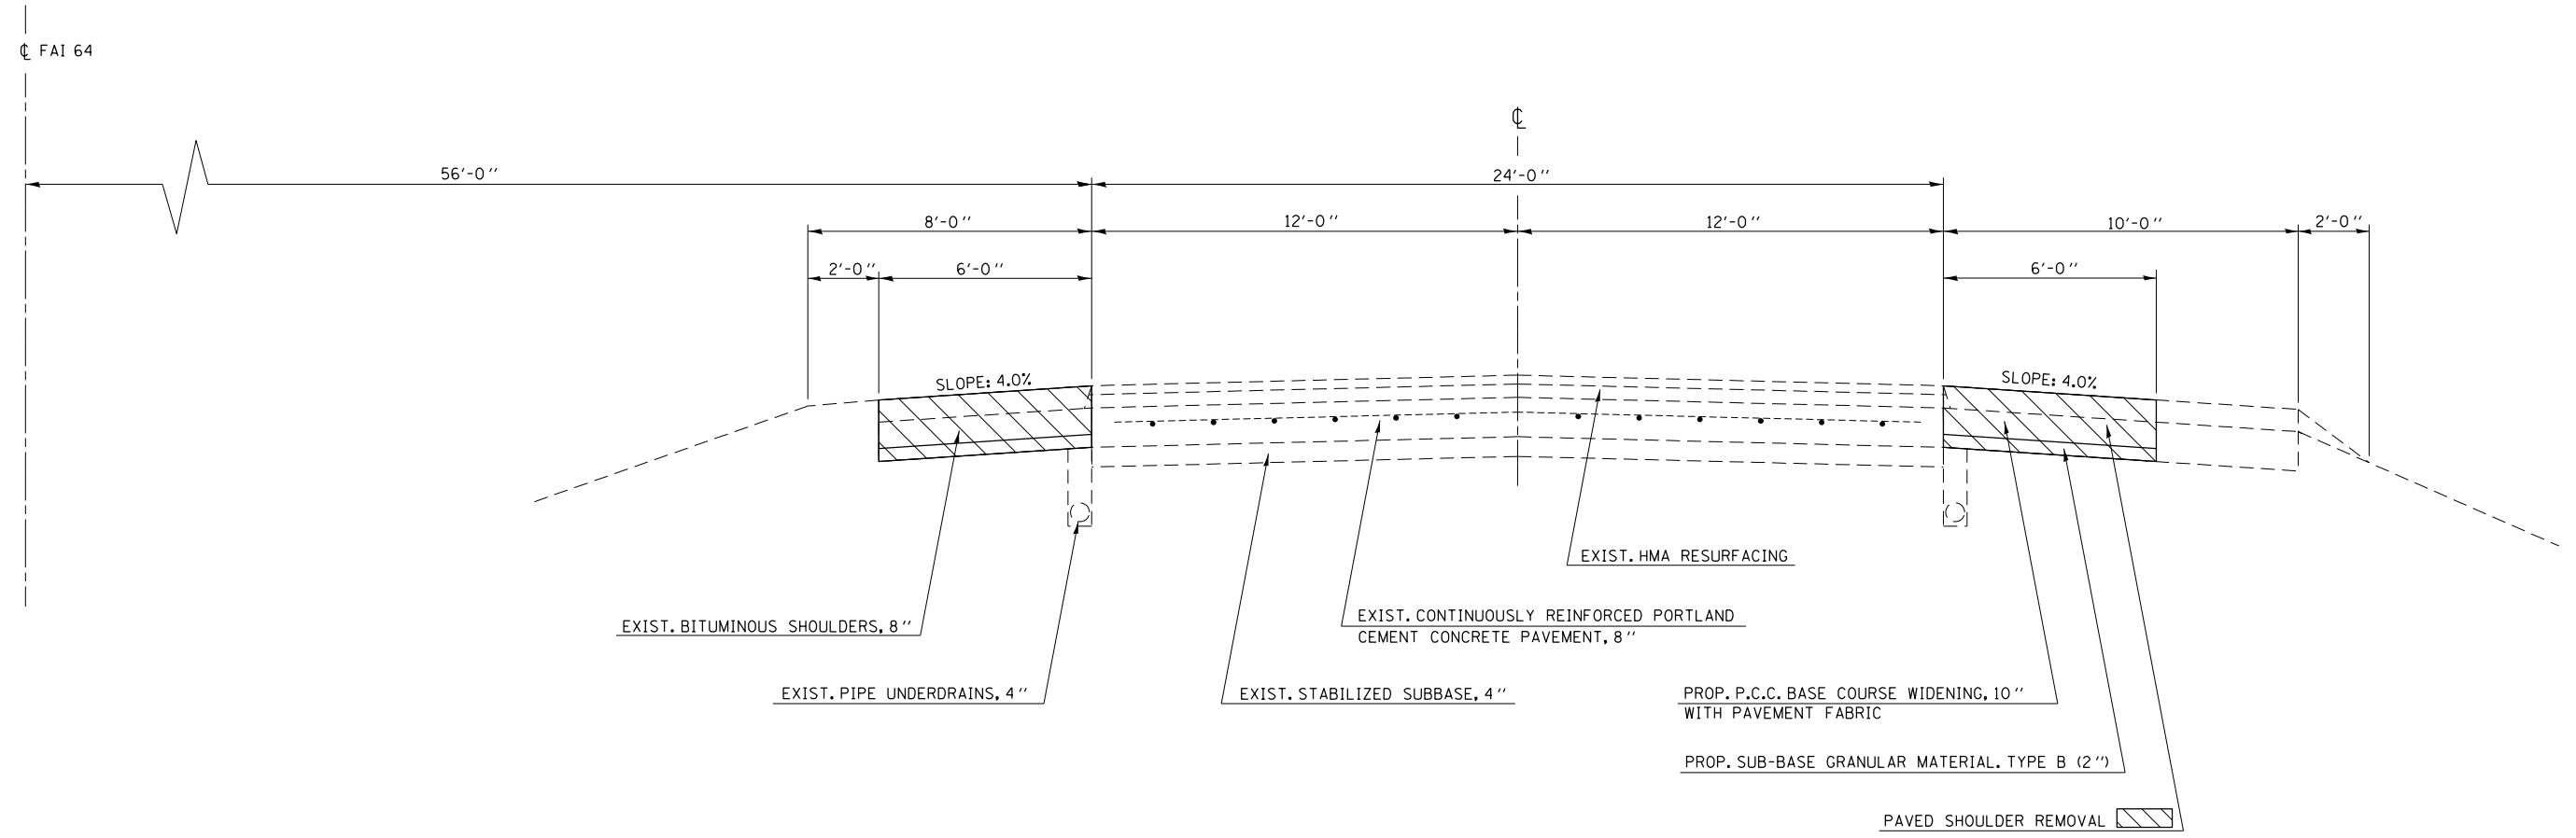

NOTE: NOT DRAWN TO SCALE

| | | | |
|---|-----------------------------|------------|-----------|
| FILE NAME = | USER NAME = steffenmk | DESIGNED - | REVISED - |
| ct:\pw\work\p\dot\steffenmk\d0270599\074536-sht-typcros.dgn | | DRAWN - | REVISED - |
| | PLOT SCALE = 40.0000' / in. | CHECKED - | REVISED - |
| | PLOT DATE = 1/25/2012 | DATE - | REVISED - |

STATE OF ILLINOIS
 DEPARTMENT OF TRANSPORTATION

TYPICAL CROSS SECTIONS

SCALE: NA SHEET NO. 1 OF 1 SHEETS STA. TO STA.

| F.A.I. RTE. | SECTION | COUNTY | TOTAL SHEETS | SHEET NO. |
|---------------------------|--------------------------|--------|--------------|--------------------|
| 64 | 07 BRIDGE REPAIRS 2012-2 | WAYNE | 22 | 5 |
| | | | | CONTRACT NO. 74536 |
| ILLINOIS FED. AID PROJECT | | | | |