


SECTION A-A
(Dimensions at Rt. L's to end of deck)

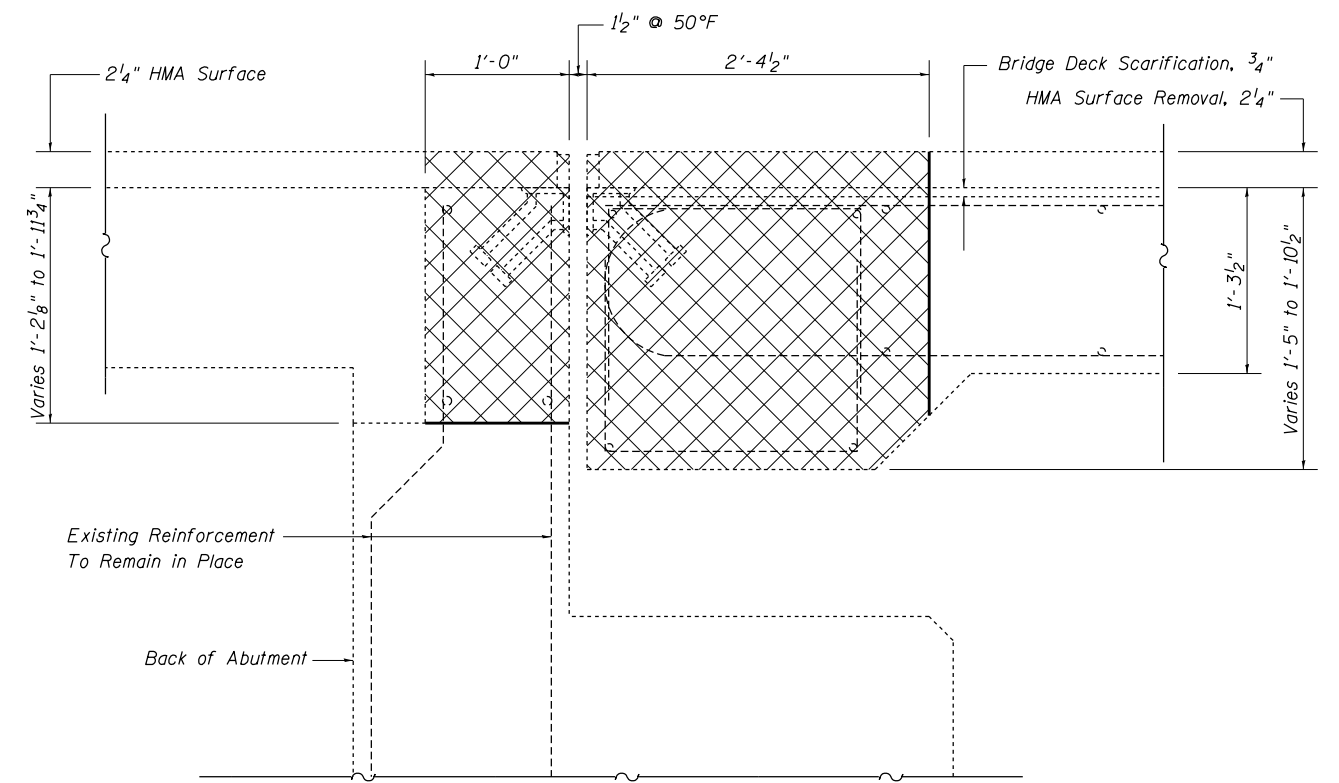


SECTION C-C
(Dimensions at Rt. L's to end of deck)

○ Existing Reinforcement
● Proposed Reinforcement


▨ Epoxy Grout

▩ Concrete Removal

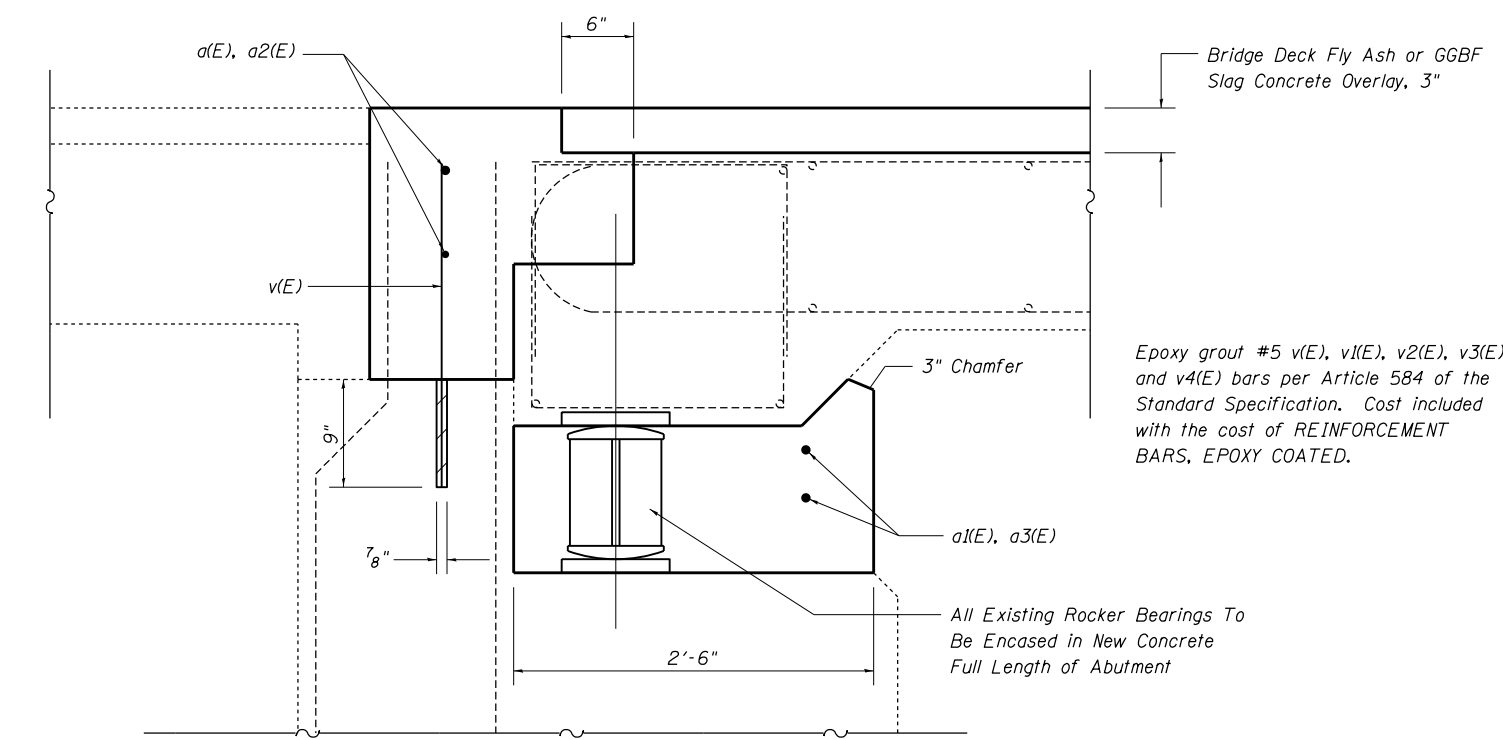

SECTION B-B
(Dimensions at Rt. L's to end of deck)

Epoxy grout #5 v(E), v1(E), v2(E), v3(E) and v4(E) bars per Article 584 of the Standard Specification. Cost included with the cost of REINFORCEMENT BARS, EPOXY COATED.

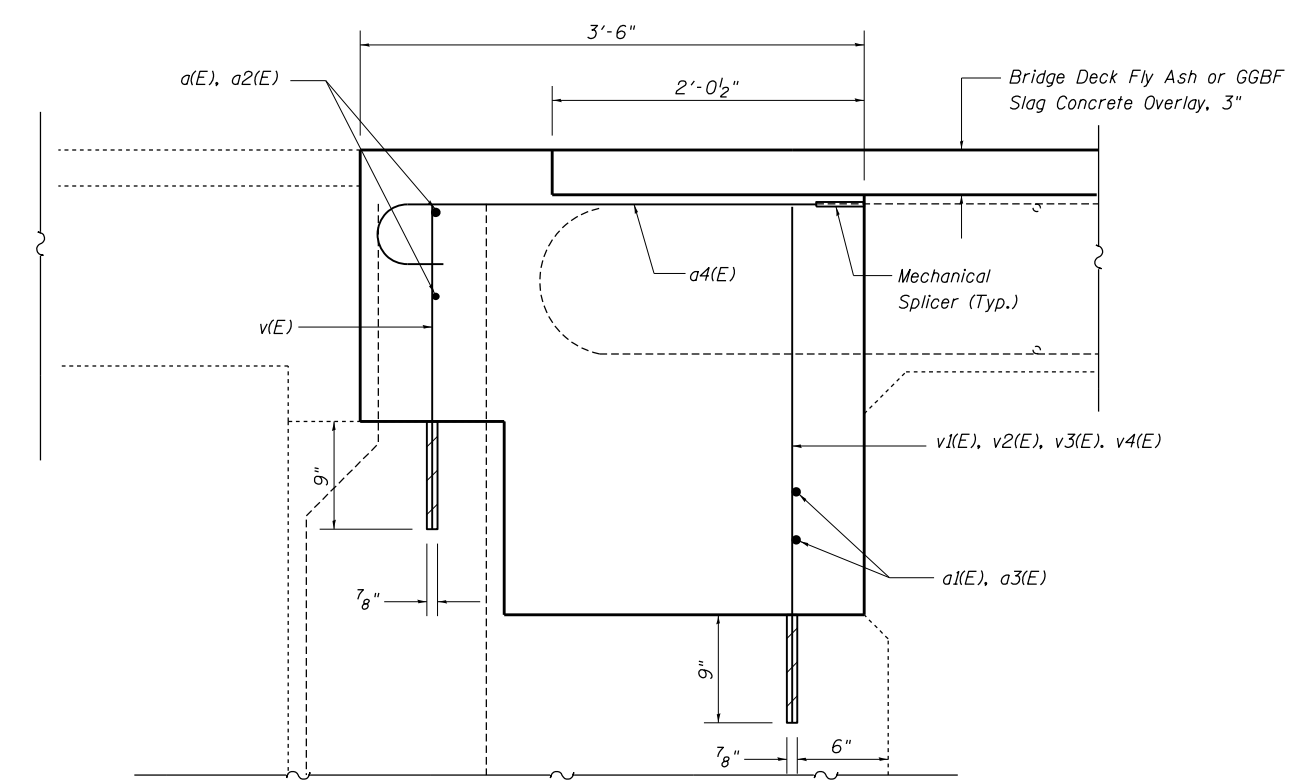

SECTION D-D
(Dimensions at Rt. L's to end of deck)

FILE NAME =	USER NAME = steffenmk	DESIGNED - KLB	REVISED -
ct:\pw\work\p\dot\steffenmk\d0270599\074536-sht-brdetails-0960039.dgn		DRAWN - KLB	REVISED -
		CHECKED - MEA	REVISED -
		DATE - 10/31/11	REVISED -

STATE OF ILLINOIS
DEPARTMENT OF TRANSPORTATION

EXPANSION JOINT ELIMINATION DETAILS		
SN. 096-0039		
SCALE:	SHEET NO. 5 OF 9 SHEETS	STA. TO STA.

F.A.I. RTE.	SECTION	COUNTY	TOTAL SHEETS	SHEET NO.
64	•	Wayne	22	18
ILLINOIS FED. AID PROJECT			CONTRACT NO. 74536	