


### TYPICAL CROSS SECTION

STA. 51+50.00 TO STA. 58+52.80

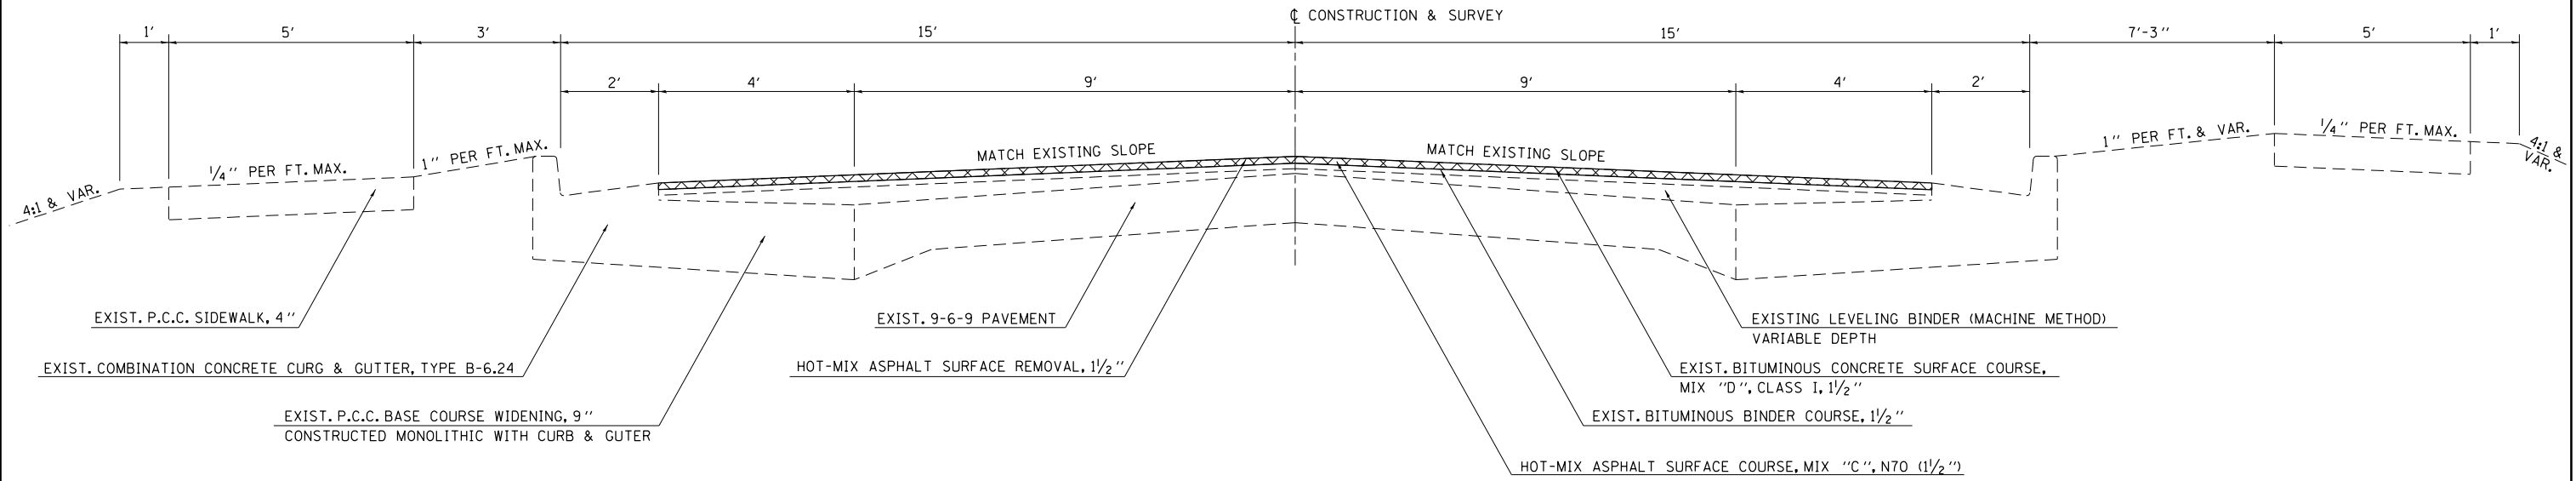


 HOT-MIX ASPHALT SURFACE REMOVAL, 1 1/2\"/>

NOTE: NOT DRAWN TO SCALE

### TYPICAL CROSS SECTION

STA. 58+52.80 TO STA. 61+53.75 (BK)

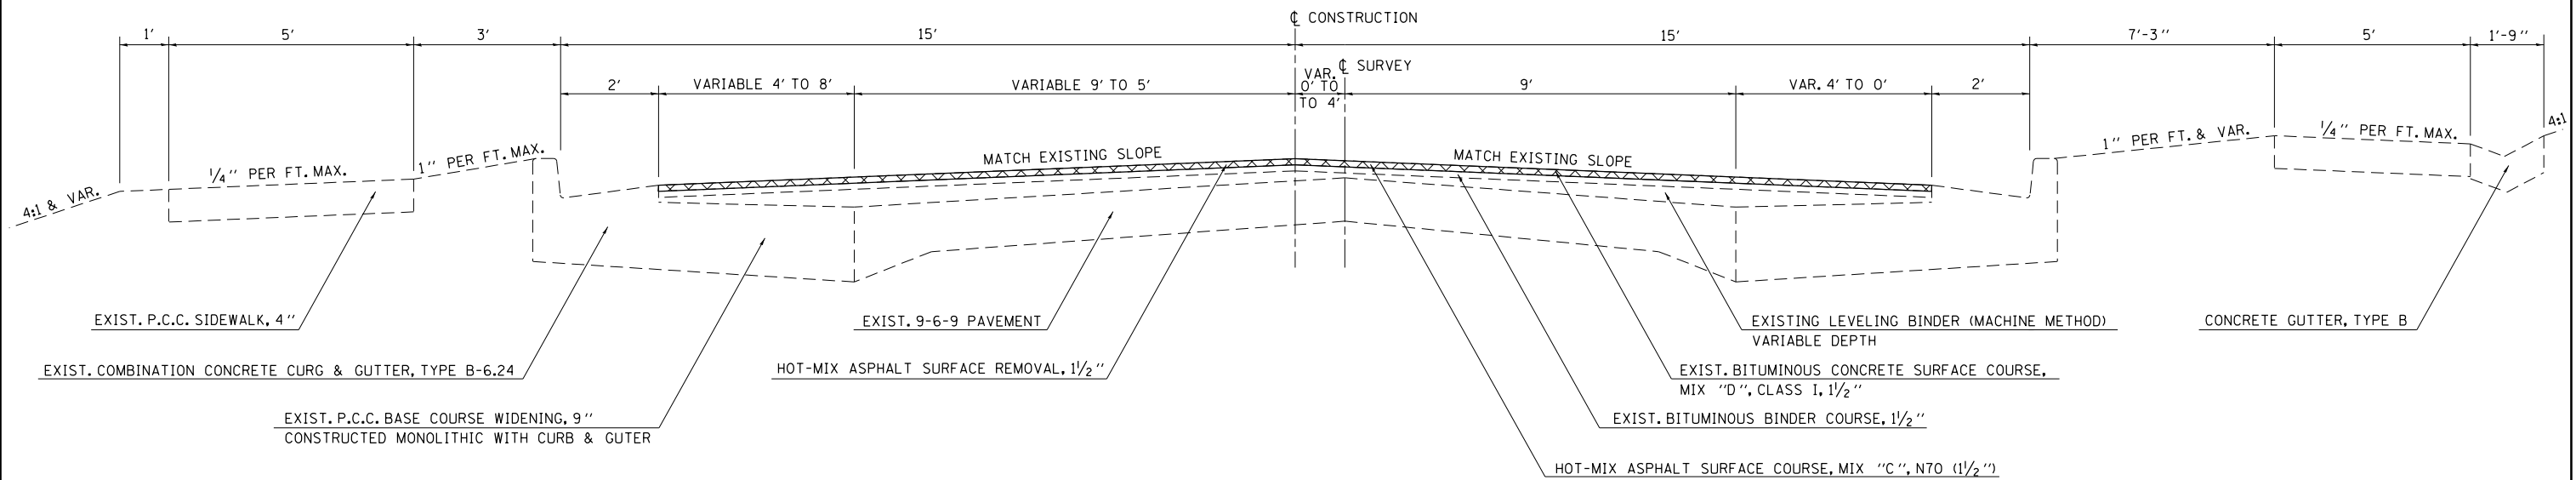

 HOT-MIX ASPHALT SURFACE REMOVAL, 1 1/2\"/>

NOTE: NOT DRAWN TO SCALE

FILE NAME =	USER NAME = steffernk	DESIGNED -	REVISED -
ci:\pwork\pwork\stef\stef\022277\074553-sht-typicals.dgn		DRAWN -	REVISED -
	PLOT SCALE = 100.0000' / 1\"/>		
	PLOT DATE = 1/25/2012	CHECKED -	REVISED -
		DATE -	REVISED -

STATE OF ILLINOIS  
DEPARTMENT OF TRANSPORTATION

TYPICAL CROSS SECTIONS

SCALE: NA SHEET 2 OF 3 SHEETS STA. TO STA.

F.A.P. RTE.	SECTION	COUNTY	TOTAL SHEETS	SHEET NO.
779	101 RS-2	CRAWFORD	17	6
CONTRACT NO. 74553				
ILLINOIS FED. AID PROJECT				