


TYPICAL CROSS SECTION

STA. 61+60.10 TO STA. 68+18.60 (AH)
 STA. 68+68.60 TO STA. 73+49.98

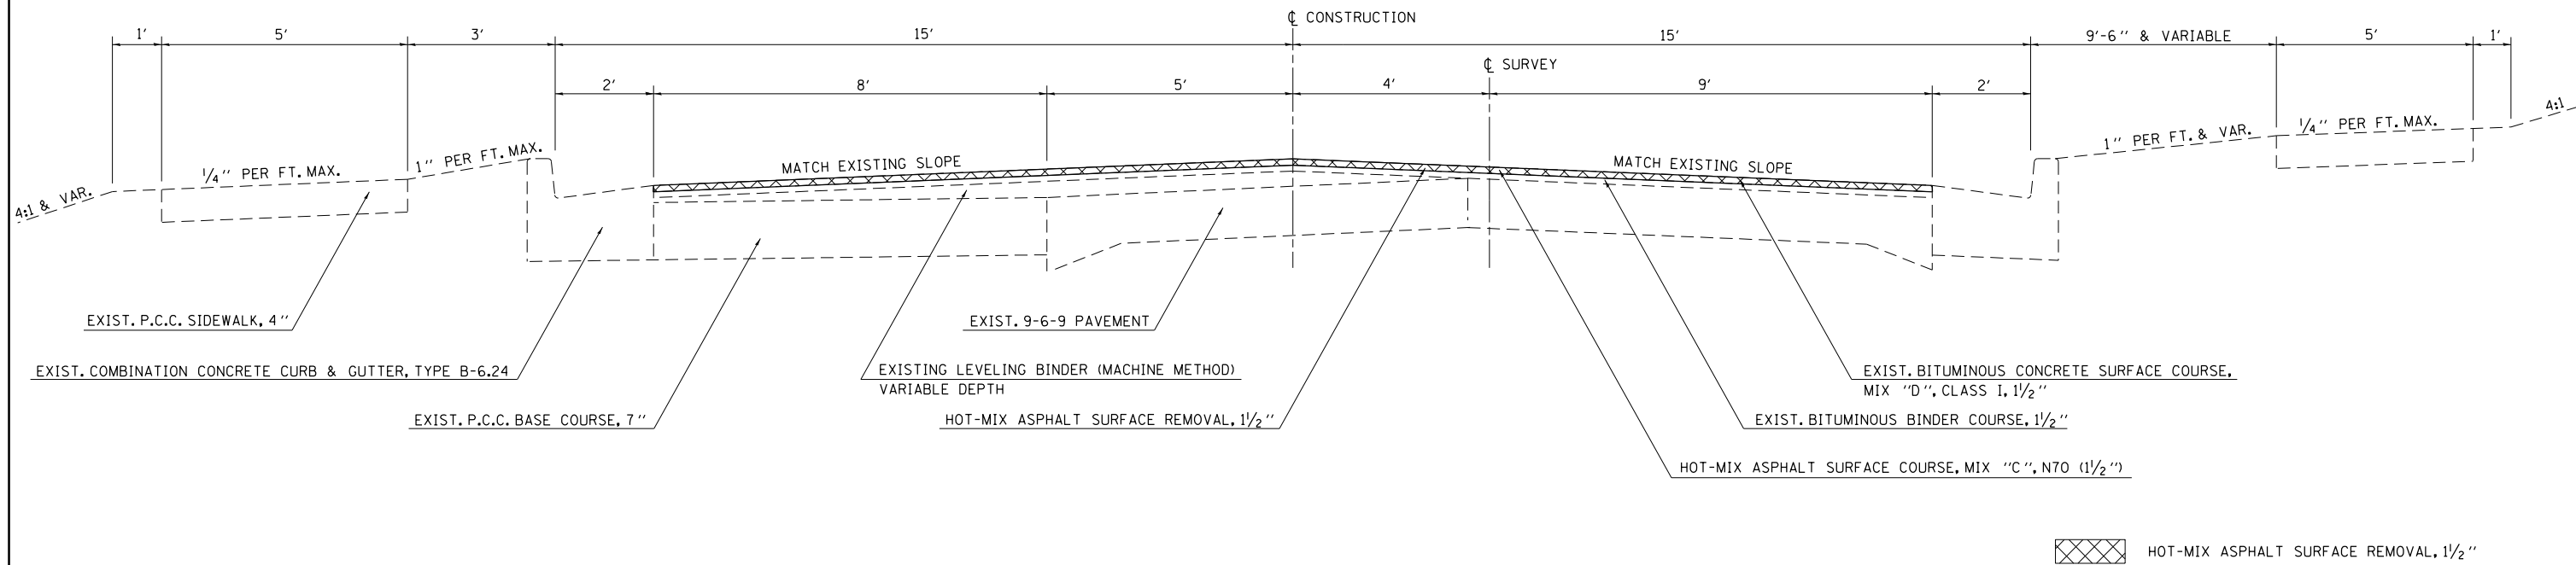


 HOT-MIX ASPHALT SURFACE REMOVAL, 1/2''

NOTE: NOT DRAWN TO SCALE

TYPICAL CROSS SECTION

STA. 68+18.60 TO STA. 68+68.60

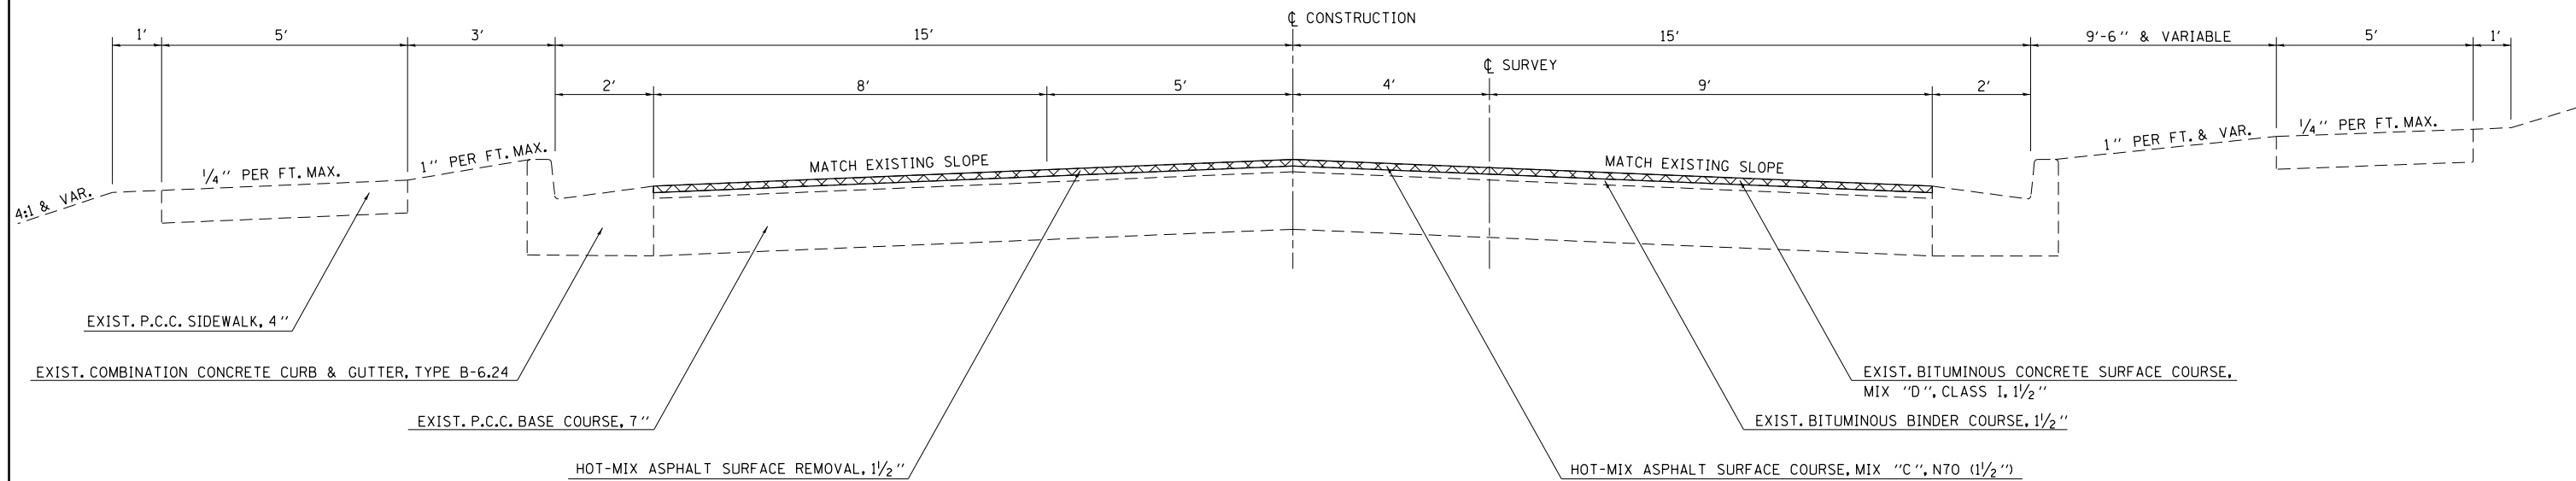

 HOT-MIX ASPHALT SURFACE REMOVAL, 1/2''

NOTE: NOT DRAWN TO SCALE

FILE NAME =	USER NAME = steffenmk	DESIGNED -	REVISED -	STATE OF ILLINOIS DEPARTMENT OF TRANSPORTATION	TYPICAL CROSS SECTIONS			F.A.P. RTE.	SECTION	COUNTY	TOTAL SHEETS	SHEET NO.
c:\pwork\pwork\steffenmk\d0282277\074553-sht-typicals.dgn		DRAWN -	REVISED -					779	101 RS-2	CRAWFORD	17	7
PLOT SCALE = 100.0000' / 1"		CHECKED -	REVISED -		SCALE: NA SHEET 3 OF 3 SHEETS STA. TO STA.			CONTRACT NO. 74553				
PLOT DATE = 1/25/2012		DATE -	REVISED -		ILLINOIS FED. AID PROJECT							