
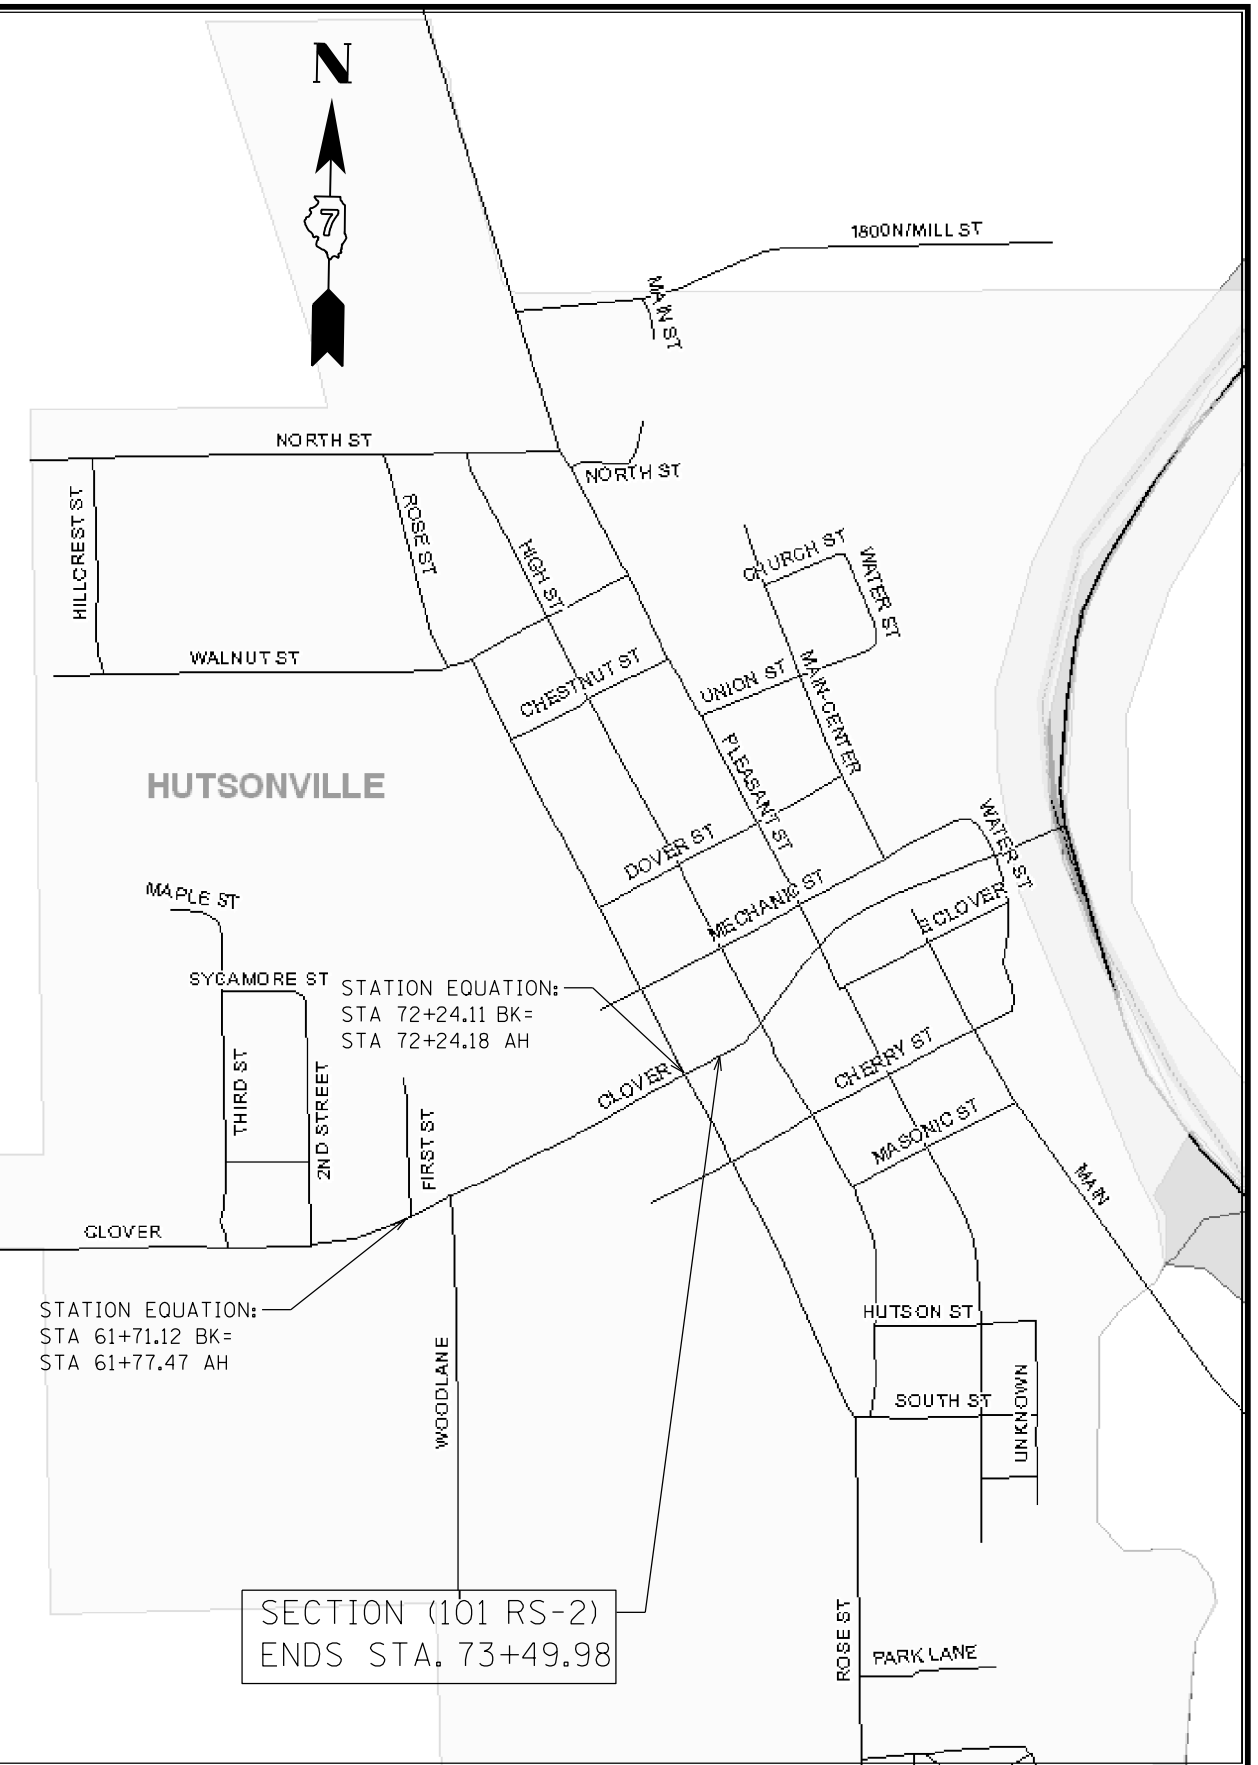


INTERSECTION DETAIL

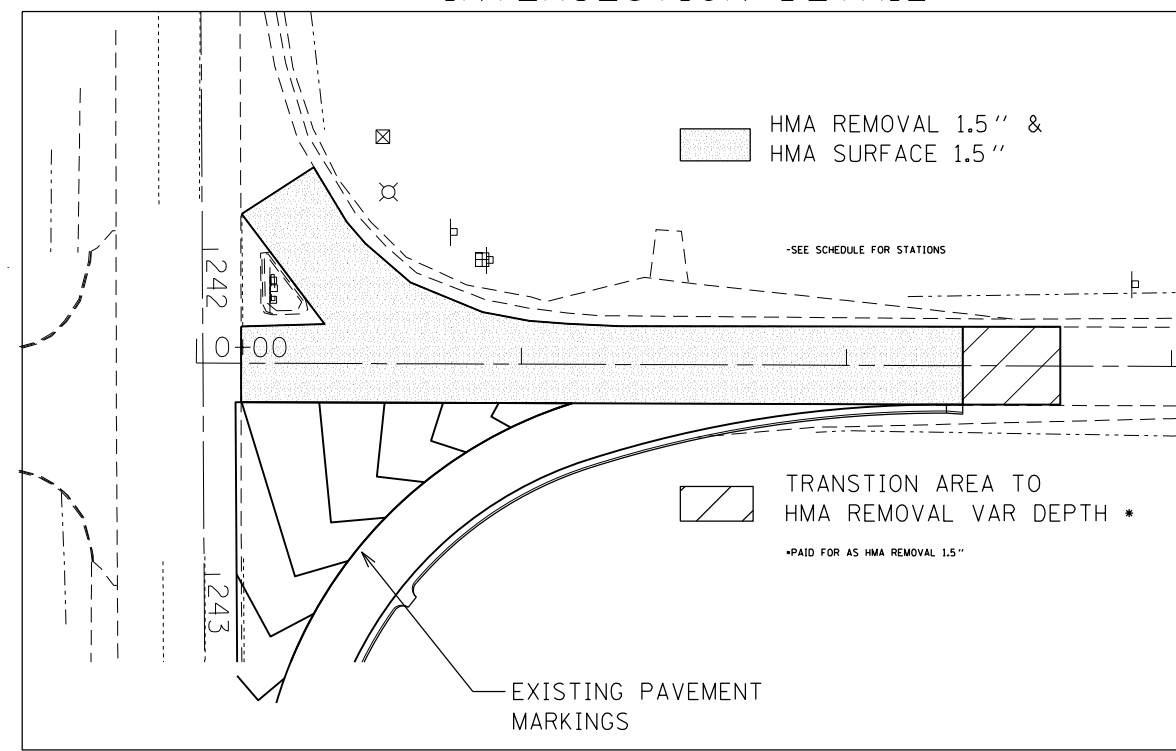

1

SEE DETAIL THIS PAGE

SECTION (101 RS-2)  
BEGINS STA. 0+14.00

1475E

STATION EQUATION:  
STA 61+71.12 BK=  
STA 61+77.47 AH

STATION EQUATION:  
STA 72+24.11 BK=  
STA 72+24.18 AH

SECTION (101 RS-2)  
ENDS STA. 73+49.98

FILE NAME =	USER NAME = steffenmk	DESIGNED -	REVISED -
c:\pw\work\p\dot\steffenmk\d0282277\074553-sht-details.dgn		DRAWN -	REVISED -
PLOT SCALE = 100.0000' / in.		CHECKED -	REVISED -
PLOT DATE = 1/25/2012		DATE -	REVISED -

STATE OF ILLINOIS  
DEPARTMENT OF TRANSPORTATION

LOCATION MAP AND  
INTERSECTION DETAIL

SCALE: NA SHEET 1 OF 1 SHEETS STA. TO STA.

F.A.P. RTE.	SECTION	COUNTY	TOTAL SHEETS	SHEET NO.
779	101 RS-2	Crawford	17	17
CONTRACT NO. 74553			ILLINOIS FED. AID PROJECT	