

STATE OF ILLINOIS
DEPARTMENT OF TRANSPORTATION

DIVISION OF HIGHWAYS

**PROPOSED
HIGHWAY PLANS**

FAI ROUTE 57 (I-57)
SECTION 15(22,23,24,25,26)RS-4
PROJECT IM-057-4(131)190
INTERSTATE RESURFACING
COLES COUNTY
C-97-034-12



F.A.I. RTE.	SECTION	COUNTY	TOTAL SHEETS	SHEET NO.
57	15(22,23,24,25,26)RS-4	COLES	48	1
		ILLINOIS	CONTRACT NO. 74560	

D-97-022-12

FOR INDEX OF SHEETS, SEE SHEET NO. 2

STATION EQUATION:
STA. 841 + 64.63 = STA. 813 + 20.49

ADT = 20,000 (2008)

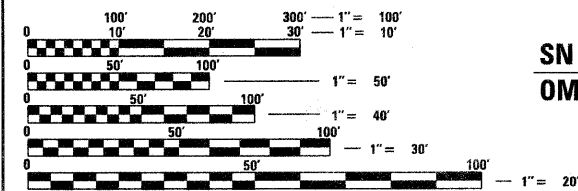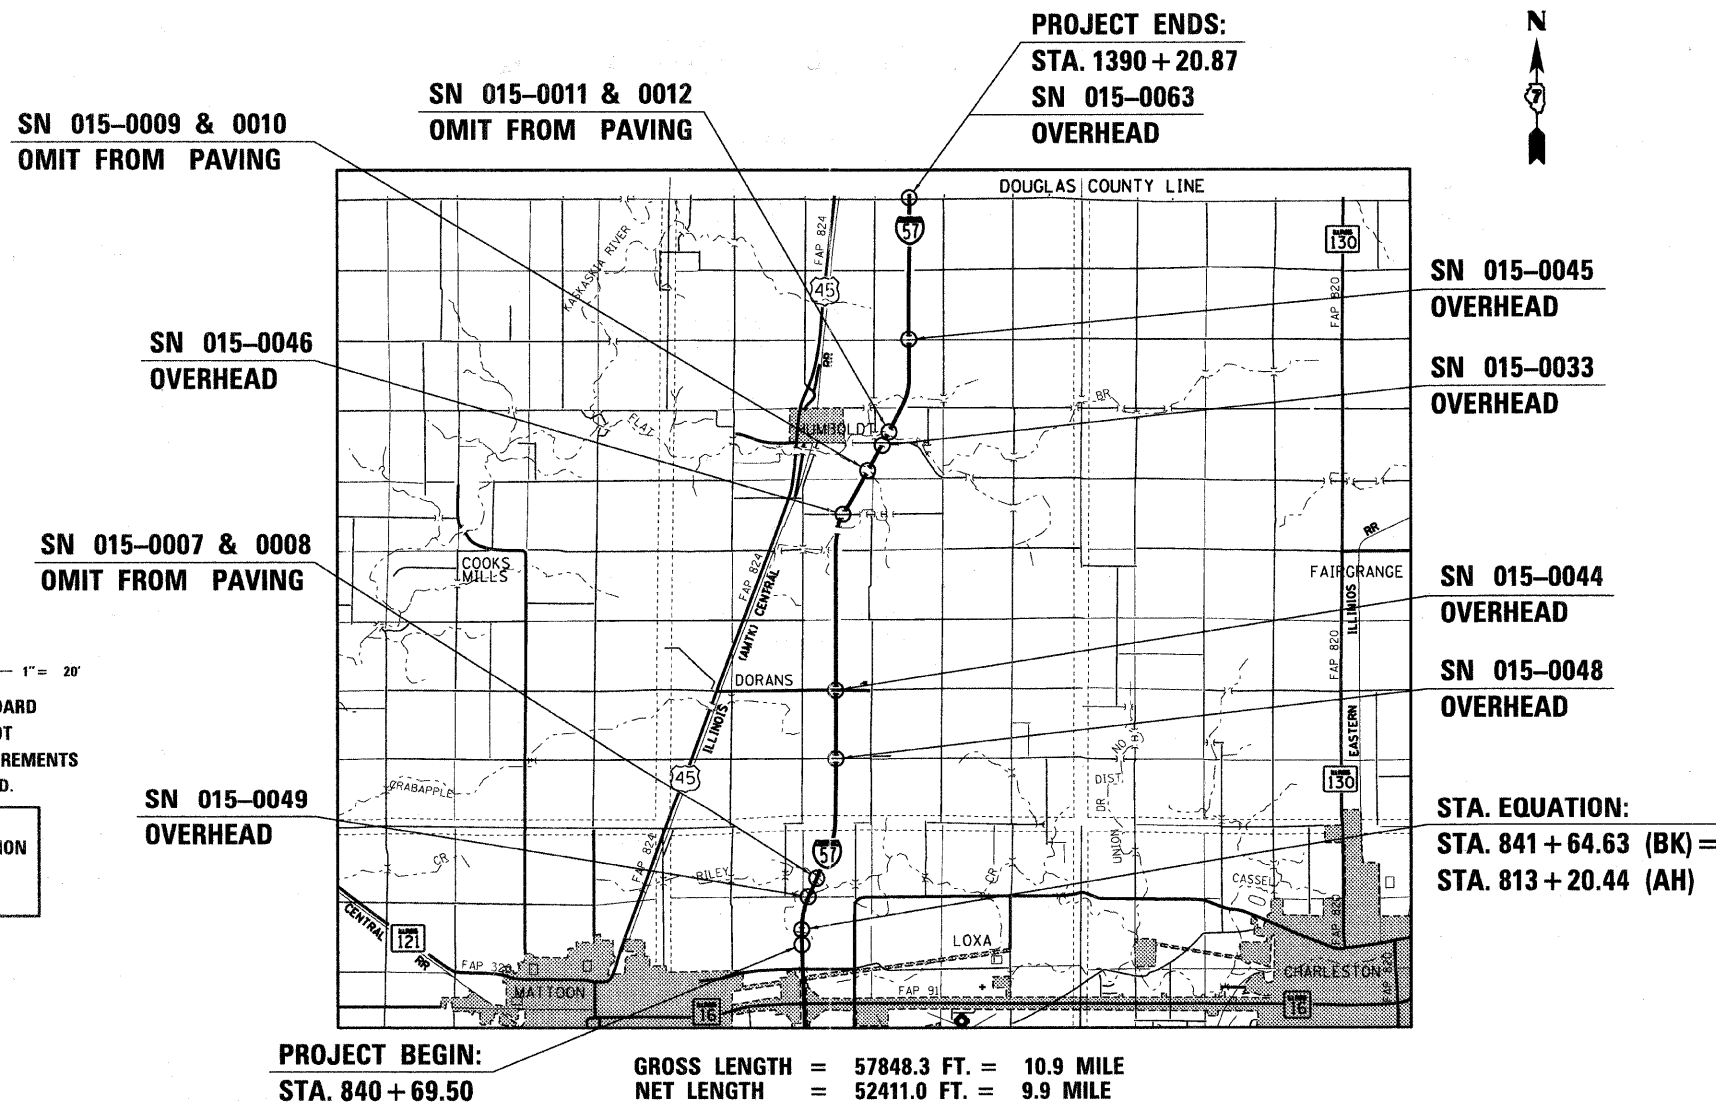

FULL SIZE PLANS HAVE BEEN PREPARED USING STANDARD ENGINEERING SCALES. REDUCED SIZED PLANS WILL NOT CONFORM TO STANDARD SCALES. IN MAKING MEASUREMENTS ON REDUCED PLANS, THE ABOVE SCALES MAY BE USED.

J.U.L.I.E.
JOINT UTILITY LOCATION INFORMATION FOR EXCAVATION
1-800-892-0123
OR 811

PROJECT ENGINEER: TOM RONAN
PROJECT MANAGER: JEFF DAVISON
PHONE: (217)-342-8314
CONTRACT NO. 74560

STATE OF ILLINOIS
DEPARTMENT OF TRANSPORTATION
DIVISION OF HIGHWAYS

SUBMITTED Feb 1 2012
Raymond D. [Signature]
DEPUTY DIRECTOR OF HIGHWAYS/REGION ENGINEER

March 23 2012
John D. Baranzelli, P.E.
acting ENGINEER OF DESIGN AND ENVIRONMENT

March 23 2012
William R. Fley
acting DIRECTOR OF HIGHWAYS, CHIEF ENGINEER

**PRINTED BY THE AUTHORITY
OF THE STATE OF ILLINOIS**