


1 EXISTING TYPICAL CROSS SECTION

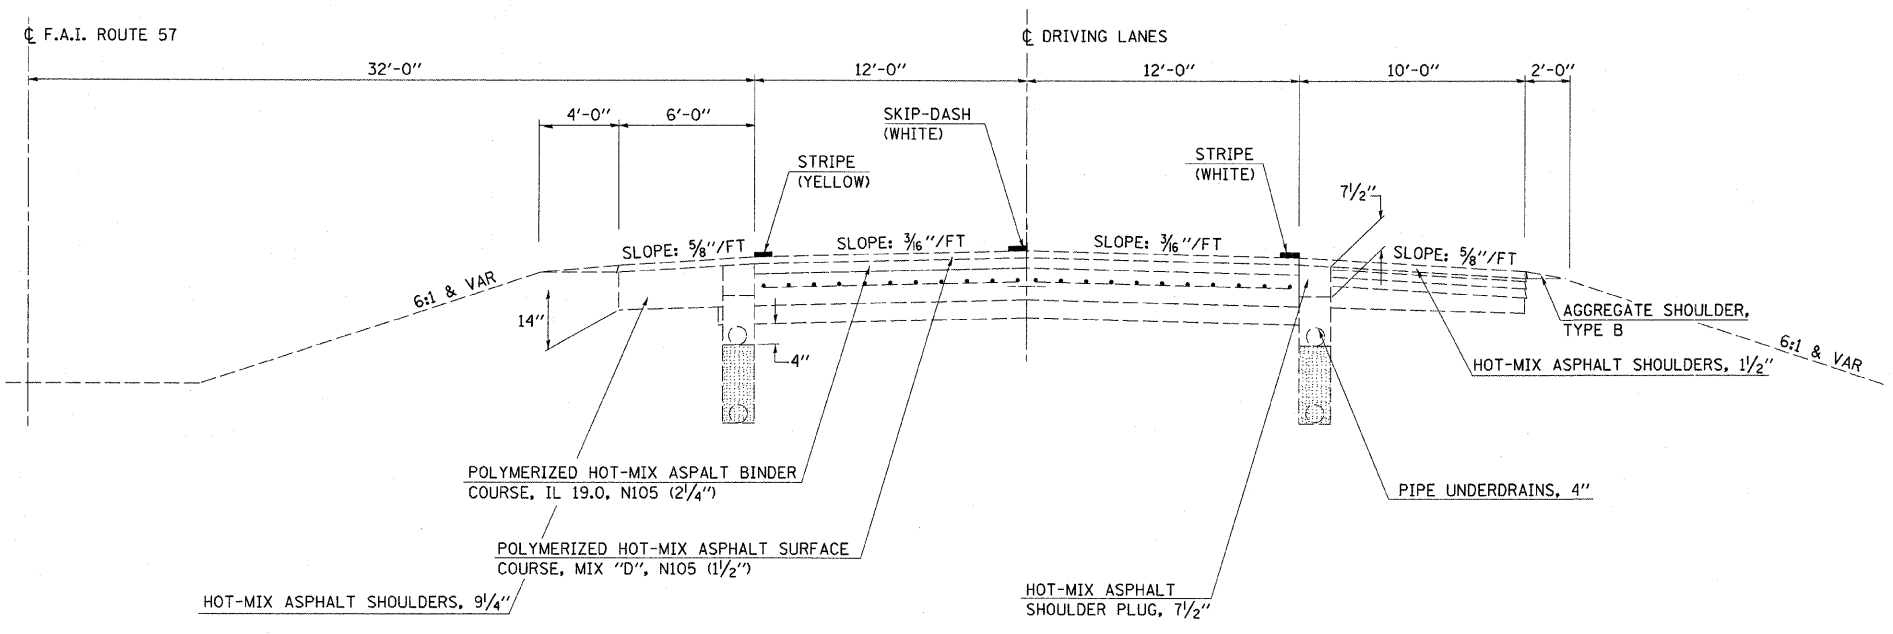


STA. 841+07.00 TO STA. 841+64.63
 STA. 841+64.63 BK = STA. 813+20.49 AH
 STA. 813+20.49 TO STA. 846+17.50
 STA. 849+82.50 TO STA. 854+69.14
 STA. 859+76.80 TO STA. 870+27.29 SB
 STA. 859+76.80 TO STA. 877+44.50 NB
 STA. 923+41.40 TO STA. 927+35.50 SB
 STA. 927+35.50 TO STA. 1055+44.00
 STA. 1058+56.00 TO STA. 1115+85.00 SB
 STA. 1058+56.00 TO STA. 1116+70.09 NB
 STA. 1119+40.00 TO STA. 1120+30.00 SB
 STA. 1120+30.00 TO STA. 1133+18.00 SB
 STA. 1120+30.00 TO STA. 1133+58.00 NB
 STA. 1141+28.00 TO STA. 1141+68.00 SB
 STA. 1141+68.00 TO STA. 1173+76.13
 STA. 1177+83.62 TO STA. 1193+35.00 SB
 STA. 1177+83.62 TO STA. 1196+00.00 NB
 STA. 1199+32.00 TO STA. 1200+90.00 NB
 STA. 1200+90.00 TO STA. 1202+43.70
 STA. 1208+51.41 TO STA. 1202+43.70

NOTE: NOT TO SCALE

2 EXISTING TYPICAL CROSS SECTION

STA. 871+25.20 TO STA. 923+86.40 SB
 STA. 878+42.50 TO STA. 927+80.50 NB

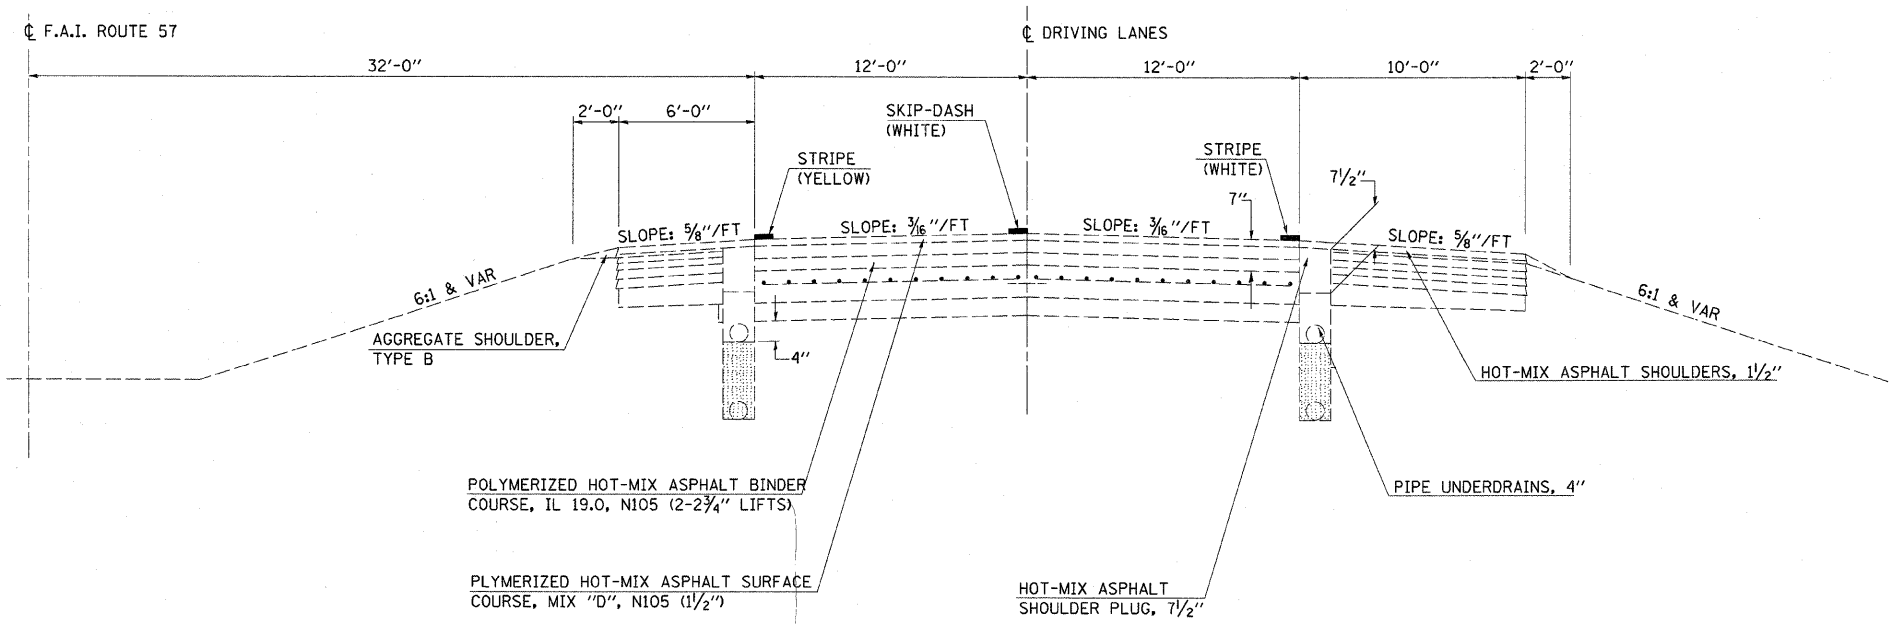

NOTE: NOT TO SCALE

FILE NAME =	USER NAME = swartzrw	DESIGNED - JLD	REVISED -	STATE OF ILLINOIS DEPARTMENT OF TRANSPORTATION	EXISTING TYPICAL SECTIONS		F.A.I. RTE.	SECTION	COUNTY	TOTAL SHEETS	SHEET NO.
c:\pwork\pwork\swartzrw\d0288358\077	568-shr-typicals.dgn	DRAWN - JLD	REVISED -				57	15(22,23,24,25,26)RS-4	COLES	48	7
PLOT SCALE = 50.0000' / 1" =	CHECKED -	REVISED -	REVISED -		SCALE: NA SHEET NO. 1 OF 6 SHEETS STA. TO STA.			CONTRACT NO. 74560			
PLOT DATE = 1/31/2012	DATE -	REVISED -	REVISED -		FED. ROAD DIST. NO. ILLINOIS FED. AID PROJECT						