


5 EXISTING TYPICAL CROSS SECTION

STA. 1279+87.60 TO STA. 1283+17.60
 STA. 1385+26.00 TO STA. 1388+56.00

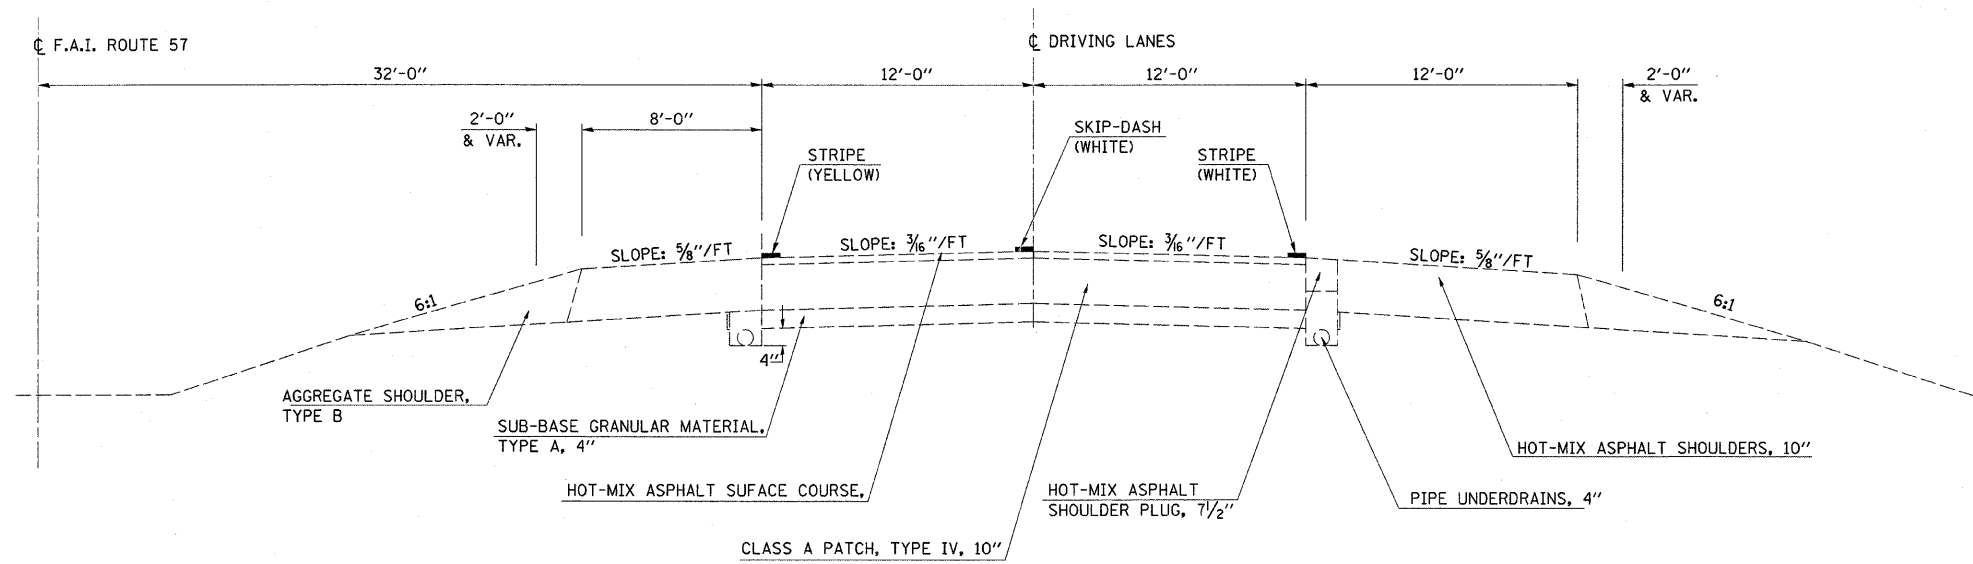

NOTE: NOT TO SCALE

FILE NAME =	USER NAME = swartzr	DESIGNED - JLD	REVISED -	STATE OF ILLINOIS DEPARTMENT OF TRANSPORTATION	EXISTING TYPICAL SECTIONS			F.A.I. RTE.	SECTION	COUNTY	TOTAL SHEETS	SHEET NO.	
ca:\pw_work\pwidot\swartzr\10288358\077	560-sht-typicals.dgn	DRAWN - JLD	REVISED -		SCALE: NA	SHEET NO. 3 OF 6 SHEETS	STA.	TO STA.	57	15(22,23,24,25,26)RS-4	COLES	48	9
	PLOT SCALE = 50,0000 ' / in.	CHECKED -	REVISED -							CONTRACT NO. 74560			
	PLOT DATE = 1/31/2012	DATE -	REVISED -							ILLINOIS FED. AID PROJECT			