


**3 PROPOSED TYPICAL CROSS SECTION**


SB STA 1133+88 TO SB STA 1140+58  
 NB STA 1134+28 TO NB STA 1140+98  
 SB STA 1196+15 TO SB STA 1198+10

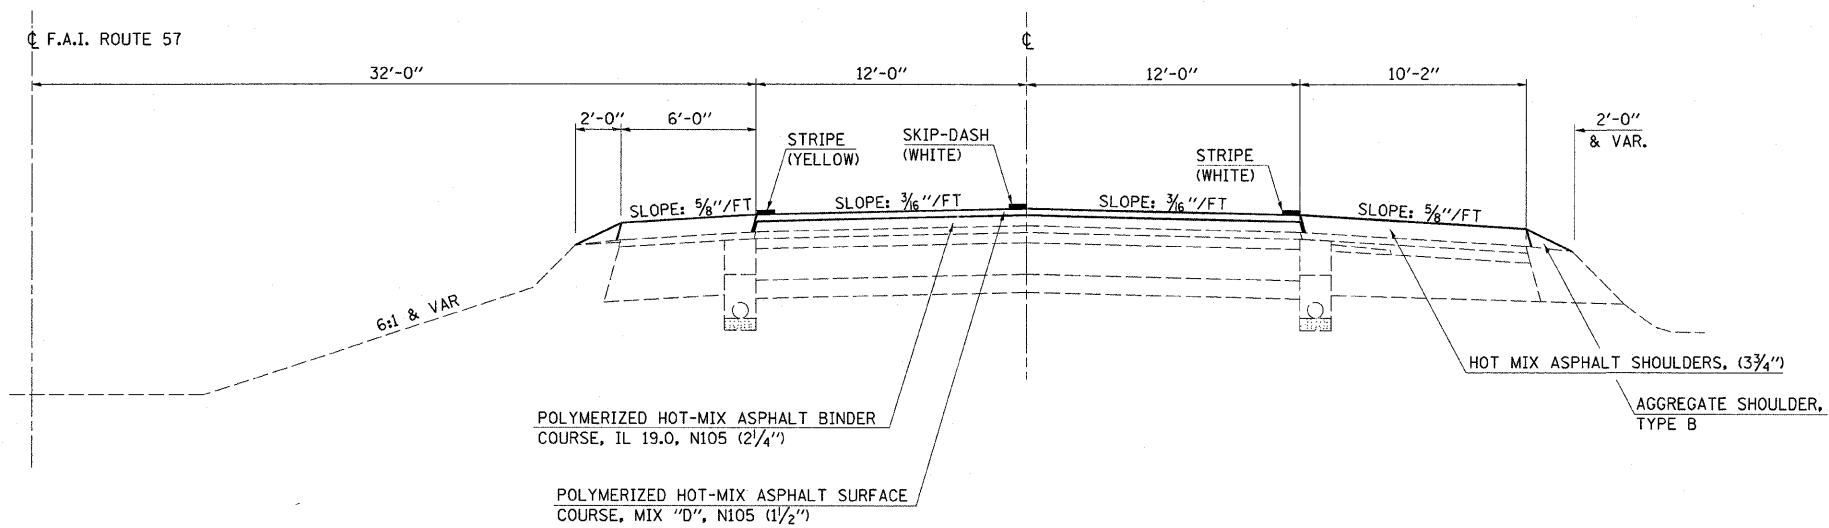

NOTE: NOT TO SCALE

**4 PROPOSED TYPICAL CROSS SECTION**

STA. 1268+60.00 TO STA. 1279+67.96  
 STA. 1283+42.96 TO STA. 1385+26.00

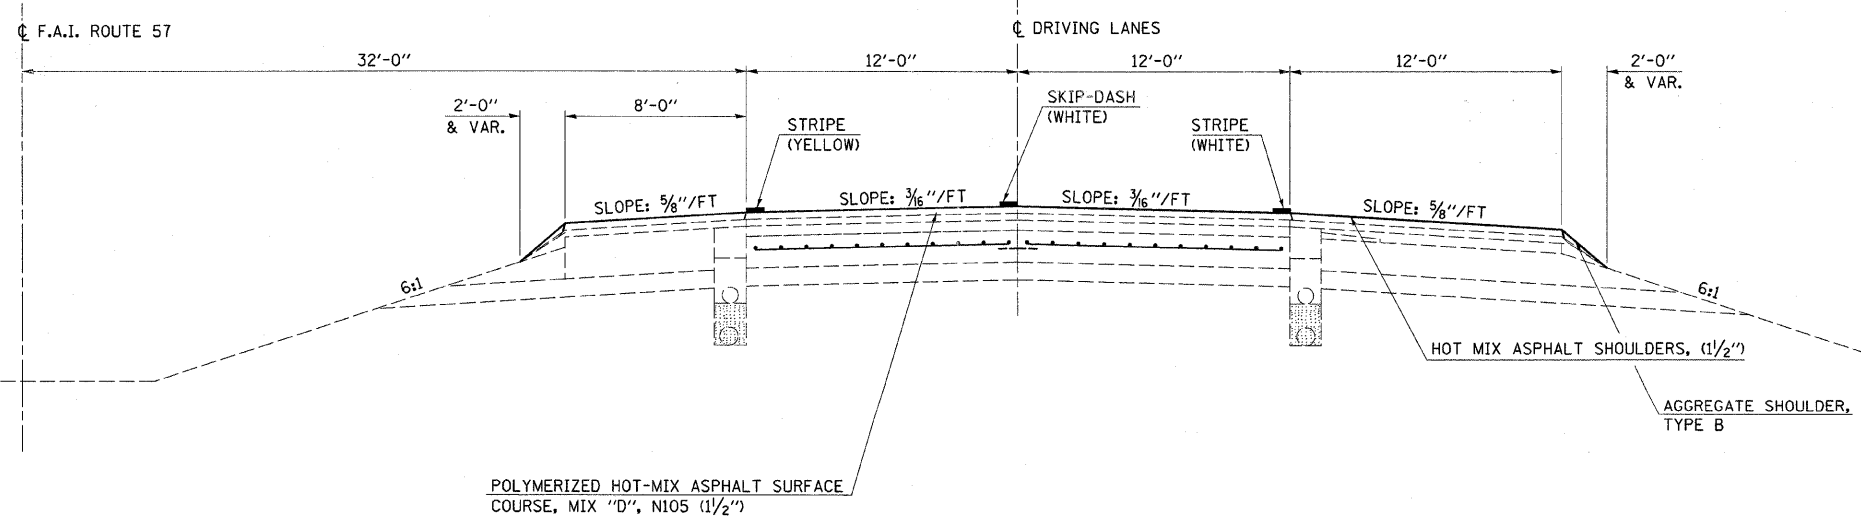

NOTE: NOT TO SCALE

FILE NAME =	USER NAME = swartzw	DESIGNED - JLD	REVISED -	<b>STATE OF ILLINOIS DEPARTMENT OF TRANSPORTATION</b>	<b>PROPOSED TYPICAL SECTIONS</b>		F.A.I. RTE.	SECTION	COUNTY	TOTAL SHEETS	SHEET NO.	
c:\pw_work\pwidot\swartzw\d0288358\077	560-sh-typical.dgn	DRAWN - JLD	REVISED -				57	15(22,23,24,25,26)RS-4	COLES	48	11	
PLOT SCALE = 5/8" = 1' / in.	CHECKED -	REVISIED -	REVISIED -		SCALE: NA		SHEET NO. 5 OF 6 SHEETS		STA.	TO STA.	CONTRACT NO. 74560	
PLOT DATE = 1/31/2012	DATE -	REVISIED -	REVISIED -				FED. ROAD DIST. NO.		[ILLINOIS] FED. AID PROJECT			