



PLAN	SURVEYED	DATE
	PLOTTED	BY
	CHECKED	
	FILE NAME	
	NO.	

PROFILE	SURVEYED	DATE
	PLOTTED	BY
	CHECKED	
	FILE NAME	
	NO.	

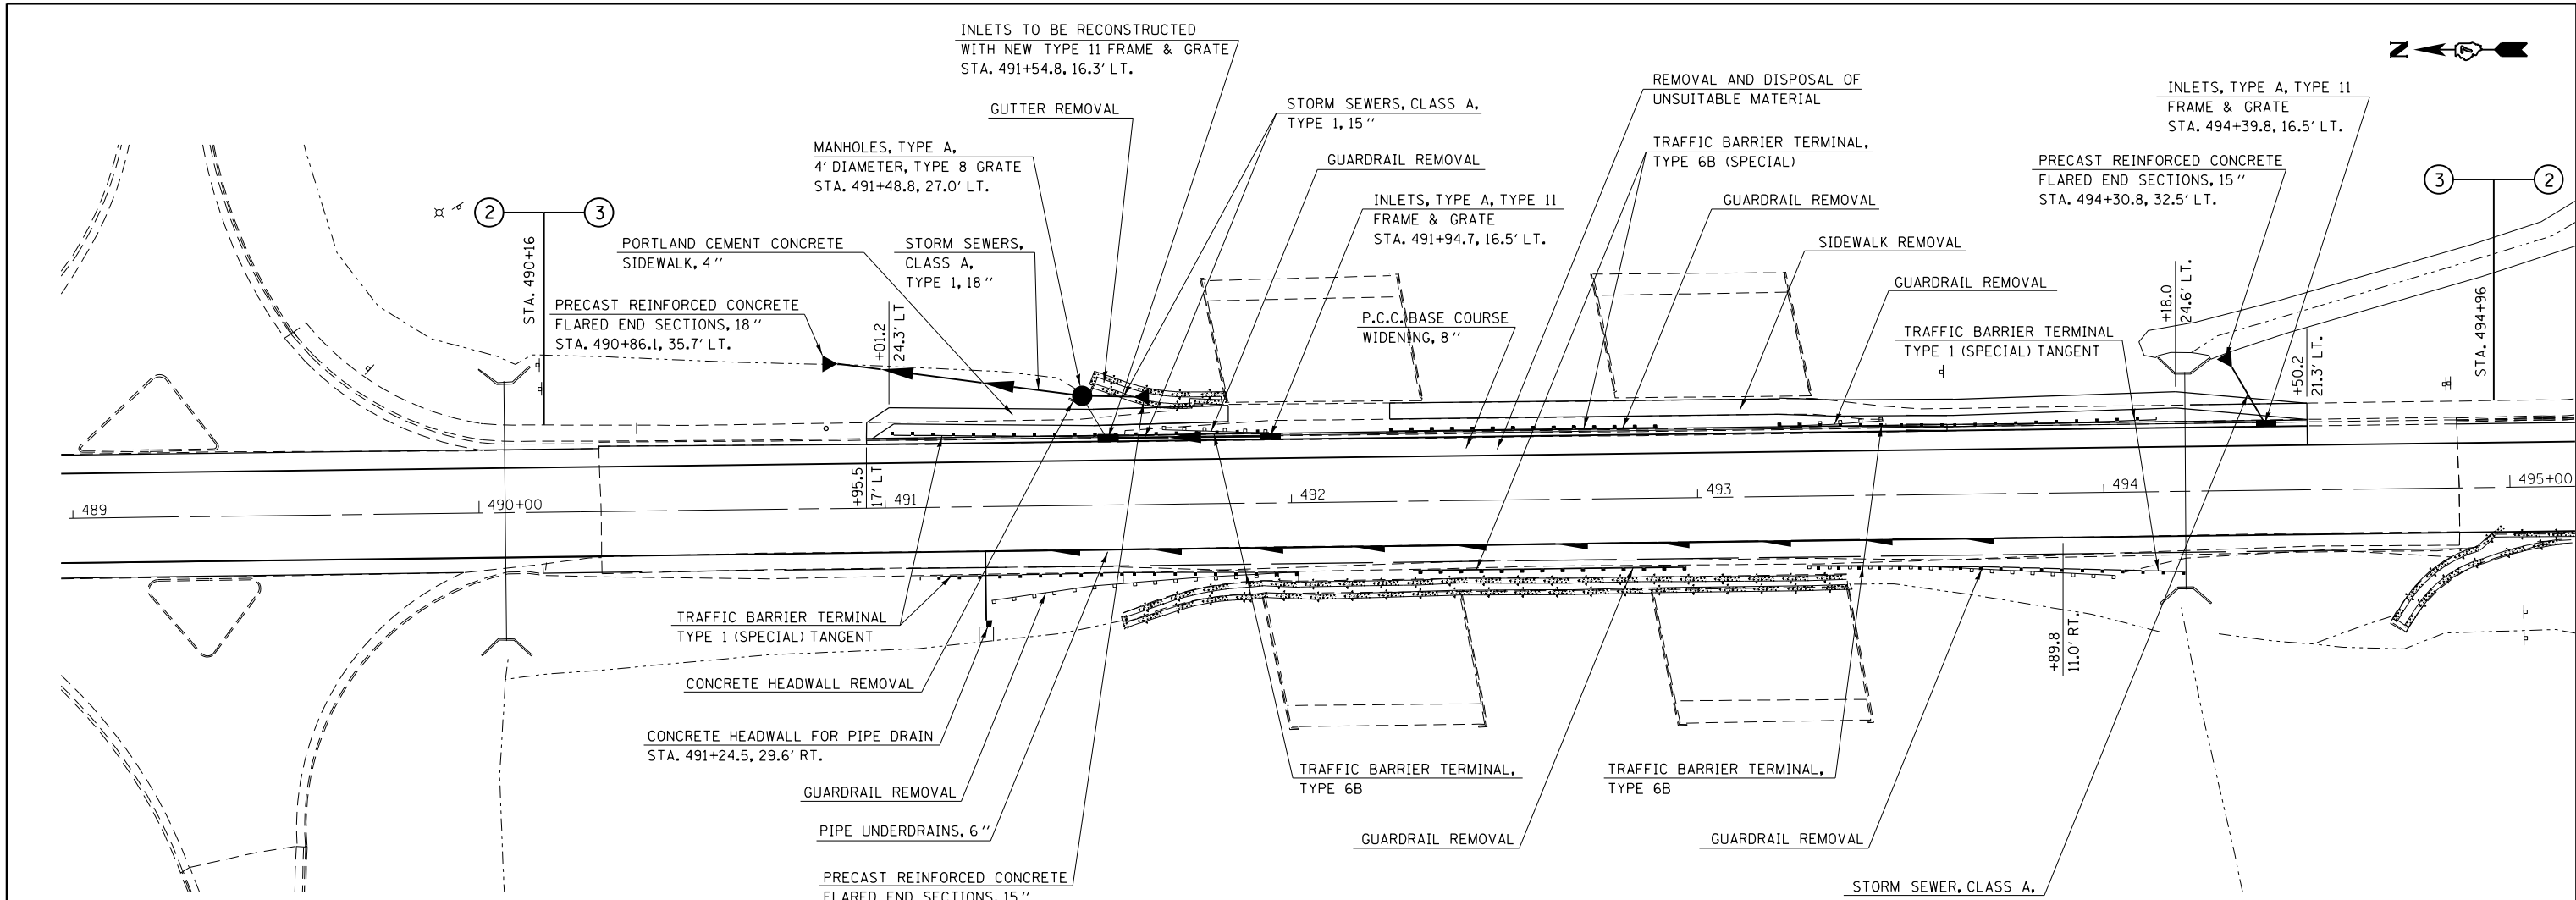

BENCHMARK:
CHISELED "□" TOP OF
FOOTING UNDER EBL 1-70
WEST SIDE OF FA 160
(MONTROSE BLACKTOP)
ELEVATION = 592.10

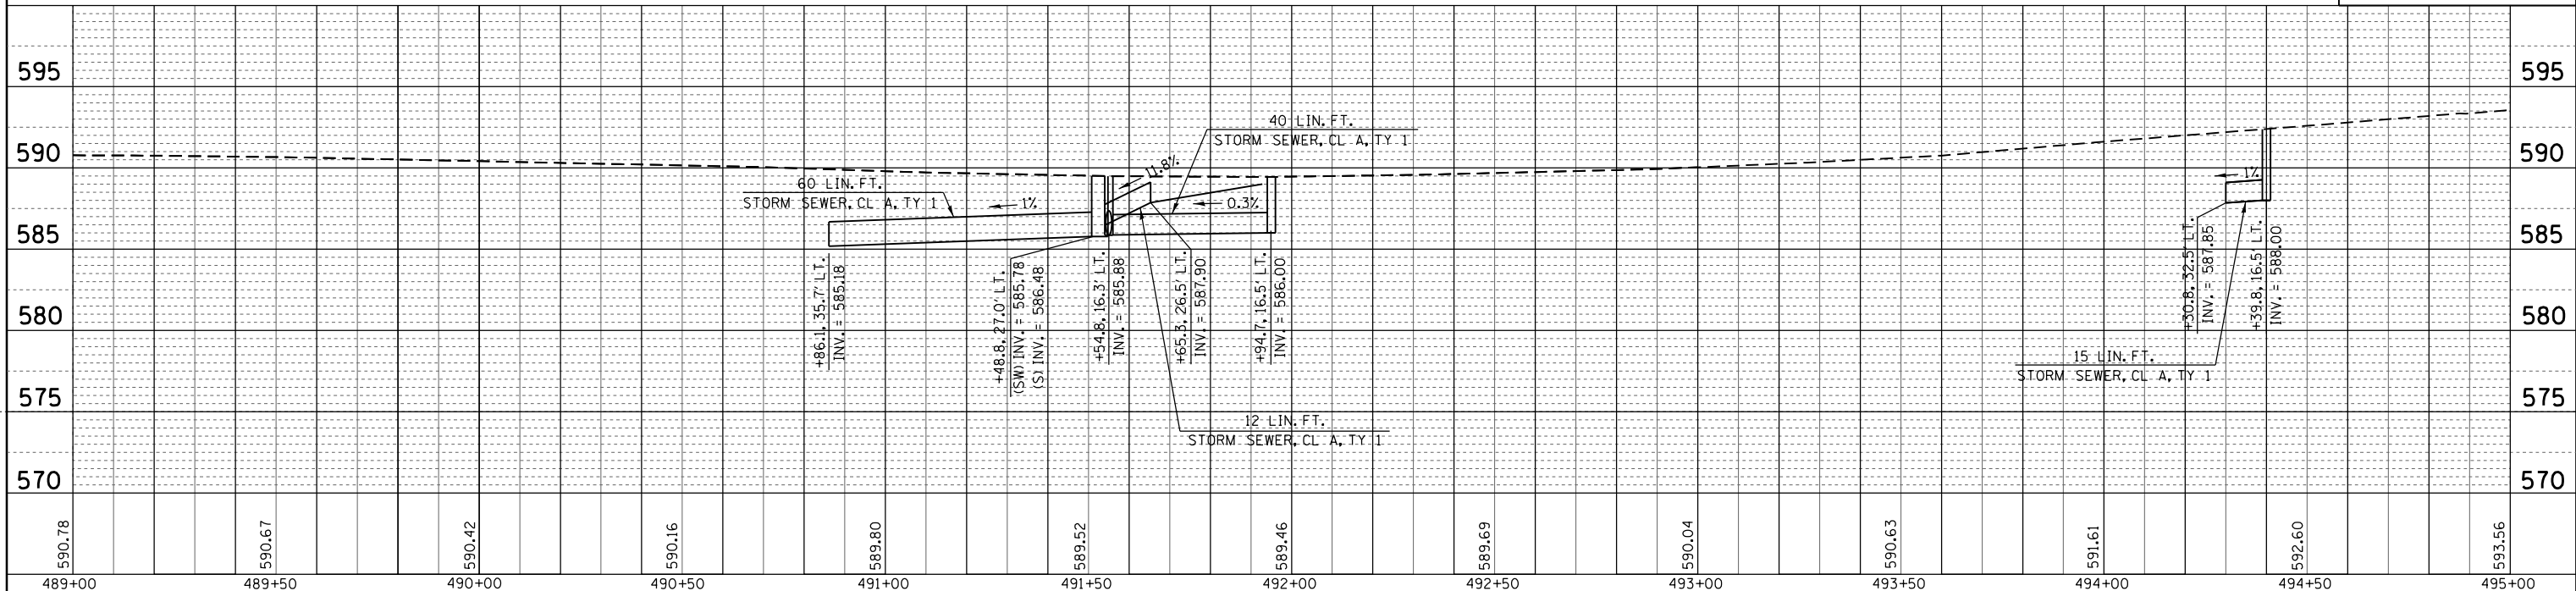

FILE NAME =	USER NAME = stefjenmk	DESIGNED -	REVISED -	STATE OF ILLINOIS DEPARTMENT OF TRANSPORTATION	PLAN / PROFILE		F.A.P. RT. =	SECTION	COUNTY	TOTAL SHEETS	SHEET NO.		
c:\pwork\pwidot\stefjenmk\d0289124\077666-sht-plan.dgn	666-sht-plan.dgn	DRAWN -	REVISED -		SCALE: 20	SHEET 2 OF 5 SHEETS	STA.	TO STA.	828	12R5-1	Effingham	37	19
		CHECKED -	REVISED -		CONTRACT NO. 74566								
		DATE -	REVISED -		ILLINOIS FED. AID PROJECT								