


DATE	
BY	
FINAL SURVEY	SURVEYED
NOTE BOOK	PLOTTED
NO.	TEMPLATE
	AREAS CHECKED

DATE	
BY	
ORIGINAL SURVEY	SURVEYED
NOTE BOOK	PLOTTED
NO.	TEMPLATE
	AREAS CHECKED

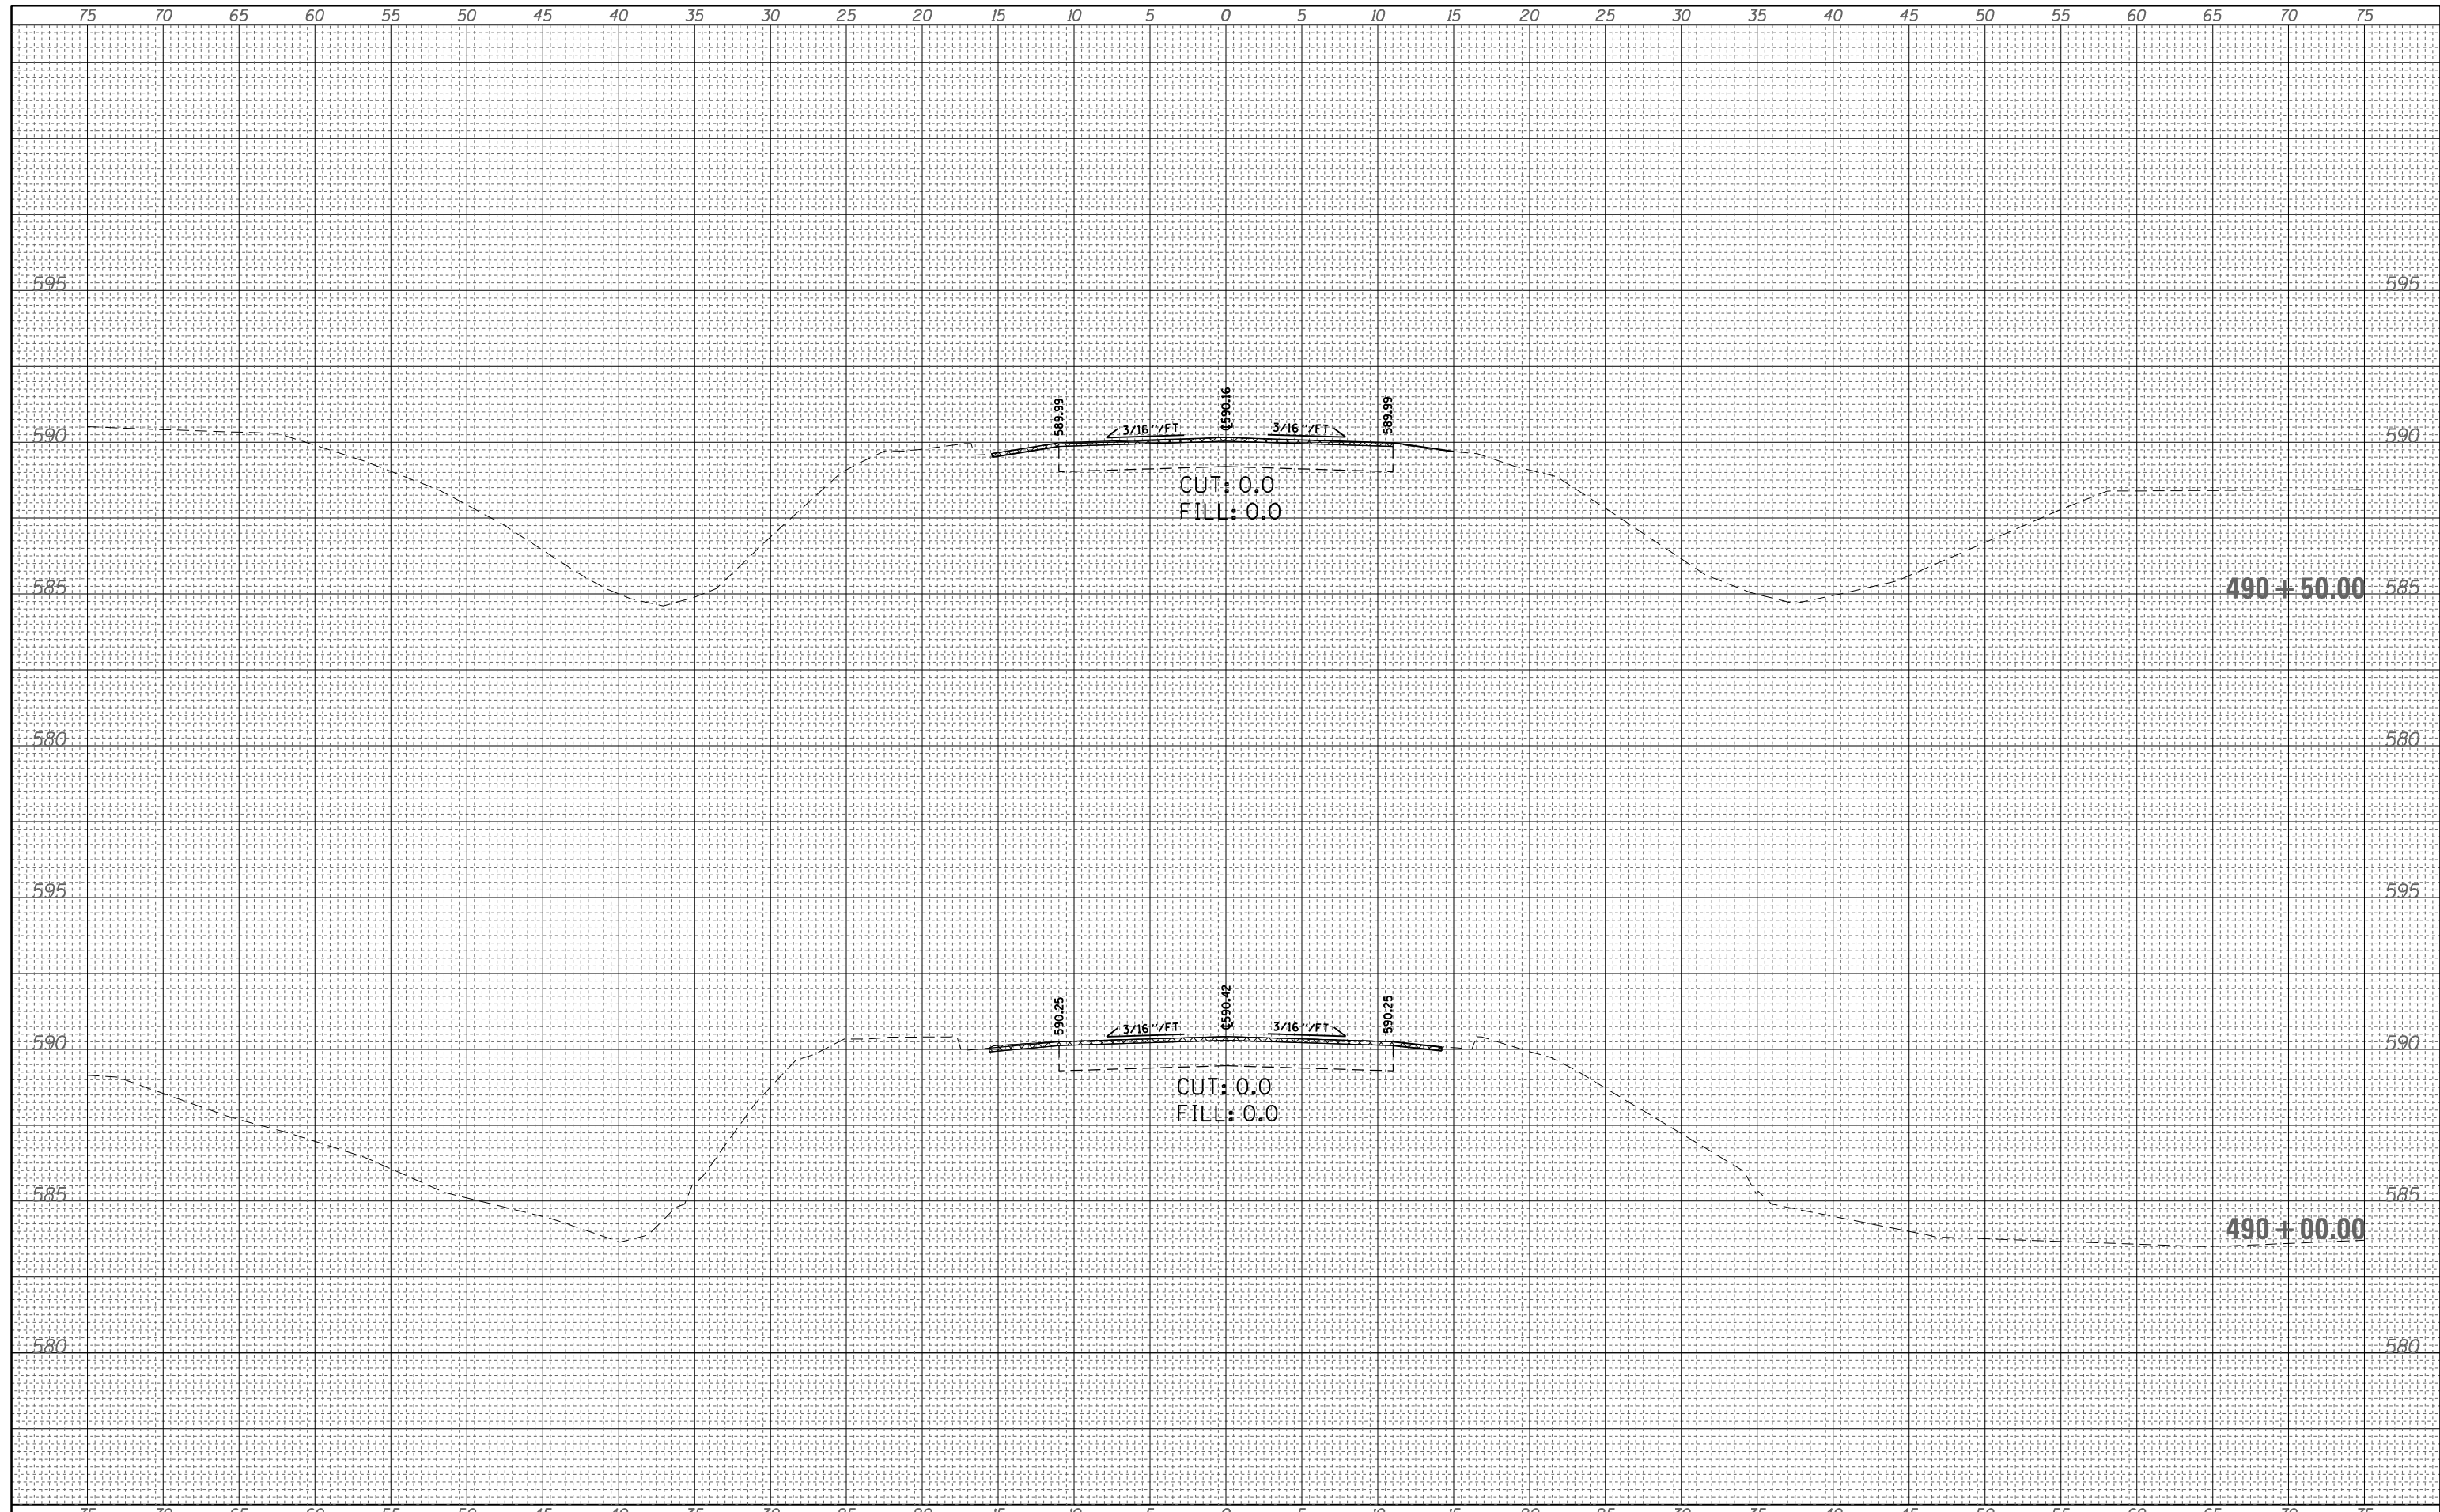

FILE NAME =	USER NAME = steffenmk	DESIGNED -	REVISED -	STATE OF ILLINOIS DEPARTMENT OF TRANSPORTATION	CROSS SECTIONS			F.A.P. RTE.	SECTION	COUNTY	TOTAL SHEETS	SHEET NO.
c:\pw_work\pwidot\steffenmk\d0289124\0774566-S-SHT.dgn	DRAWN -	REVISED -	828					12RS-1	Effingham	37	32	
PLOT SCALE = 10.0000' / in.	CHECKED -	REVISED -	CONTRACT NO. 74566									
PLOT DATE = 1/27/2012	DATE -	REVISED -	SCALE: 5		SHEET 2	OF 7 SHEETS	STA. 490+00.00	TO STA. 490+50.00	ILLINOIS FED. AID PROJECT			