


DATE	
BY	
FINAL SURVEY	SURVEYED
NOTE BOOK	PLOTTED
NO.	TEMPLATE
	AREAS CHECKED

DATE	
BY	
ORIGINAL SURVEY	SURVEYED
NOTE BOOK	PLOTTED
NO.	TEMPLATE
	AREAS CHECKED

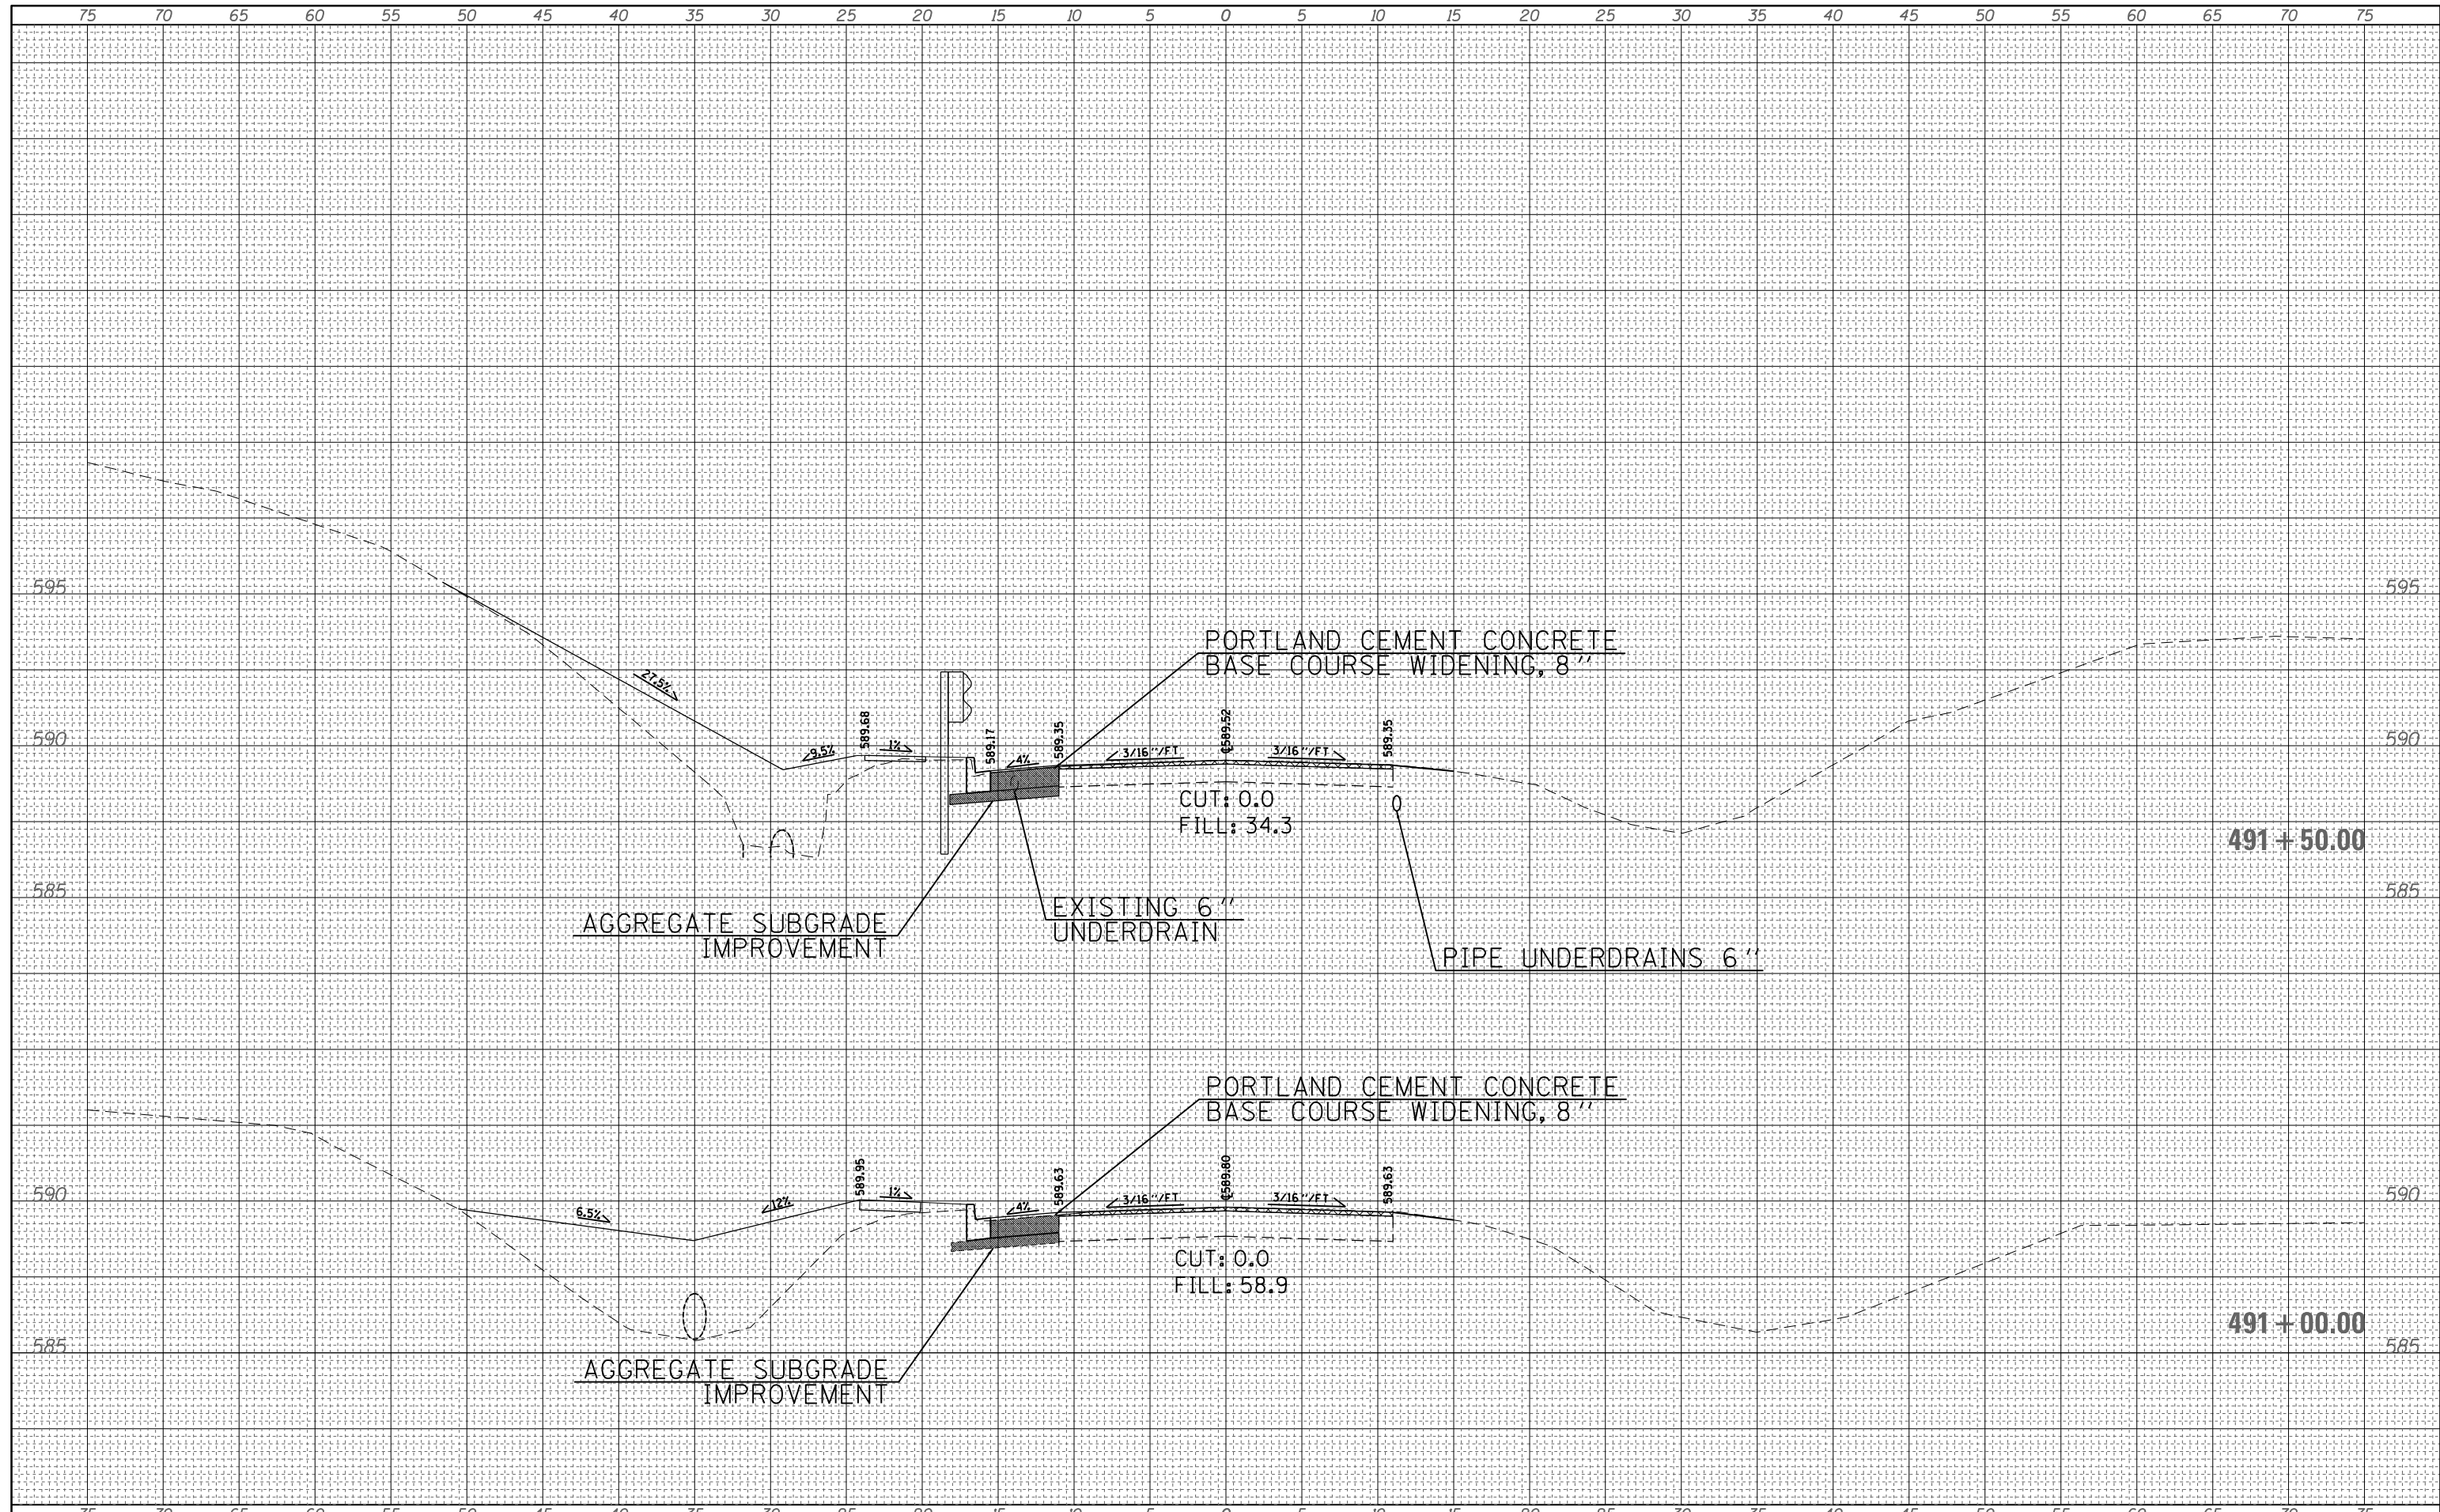

FILE NAME =	USER NAME = steffenmk	DESIGNED -	REVISED -	STATE OF ILLINOIS DEPARTMENT OF TRANSPORTATION	CROSS SECTIONS SCALE: 5 SHEET 3 OF 7 SHEETS STA. 491+00.00 TO STA. 491+50.00	F.A.P. RTE.	SECTION	COUNTY	TOTAL SHEETS	SHEET NO.
c:\pw_work\pwidot\steffenmk\d0289124\0774566-S-SHT.dgn		DRAWN -	REVISED -			828	12RS-1	Effingham	37	33
PLOT SCALE = 10.0000' / in.		CHECKED -	REVISED -			CONTRACT NO. 74566				
PLOT DATE = 1/27/2012		DATE -	REVISED -			ILLINOIS FED. AID PROJECT				