


|              |               |
|--------------|---------------|
| DATE         |               |
| BY           |               |
| FINAL SURVEY | SURVEYED      |
| NOTE BOOK    | PLOTTED       |
| NO.          | TEMPLATE      |
|              | AREAS CHECKED |

|                 |               |
|-----------------|---------------|
| DATE            |               |
| BY              |               |
| ORIGINAL SURVEY | SURVEYED      |
| NOTE BOOK       | PLOTTED       |
| NO.             | TEMPLATE      |
|                 | AREAS CHECKED |

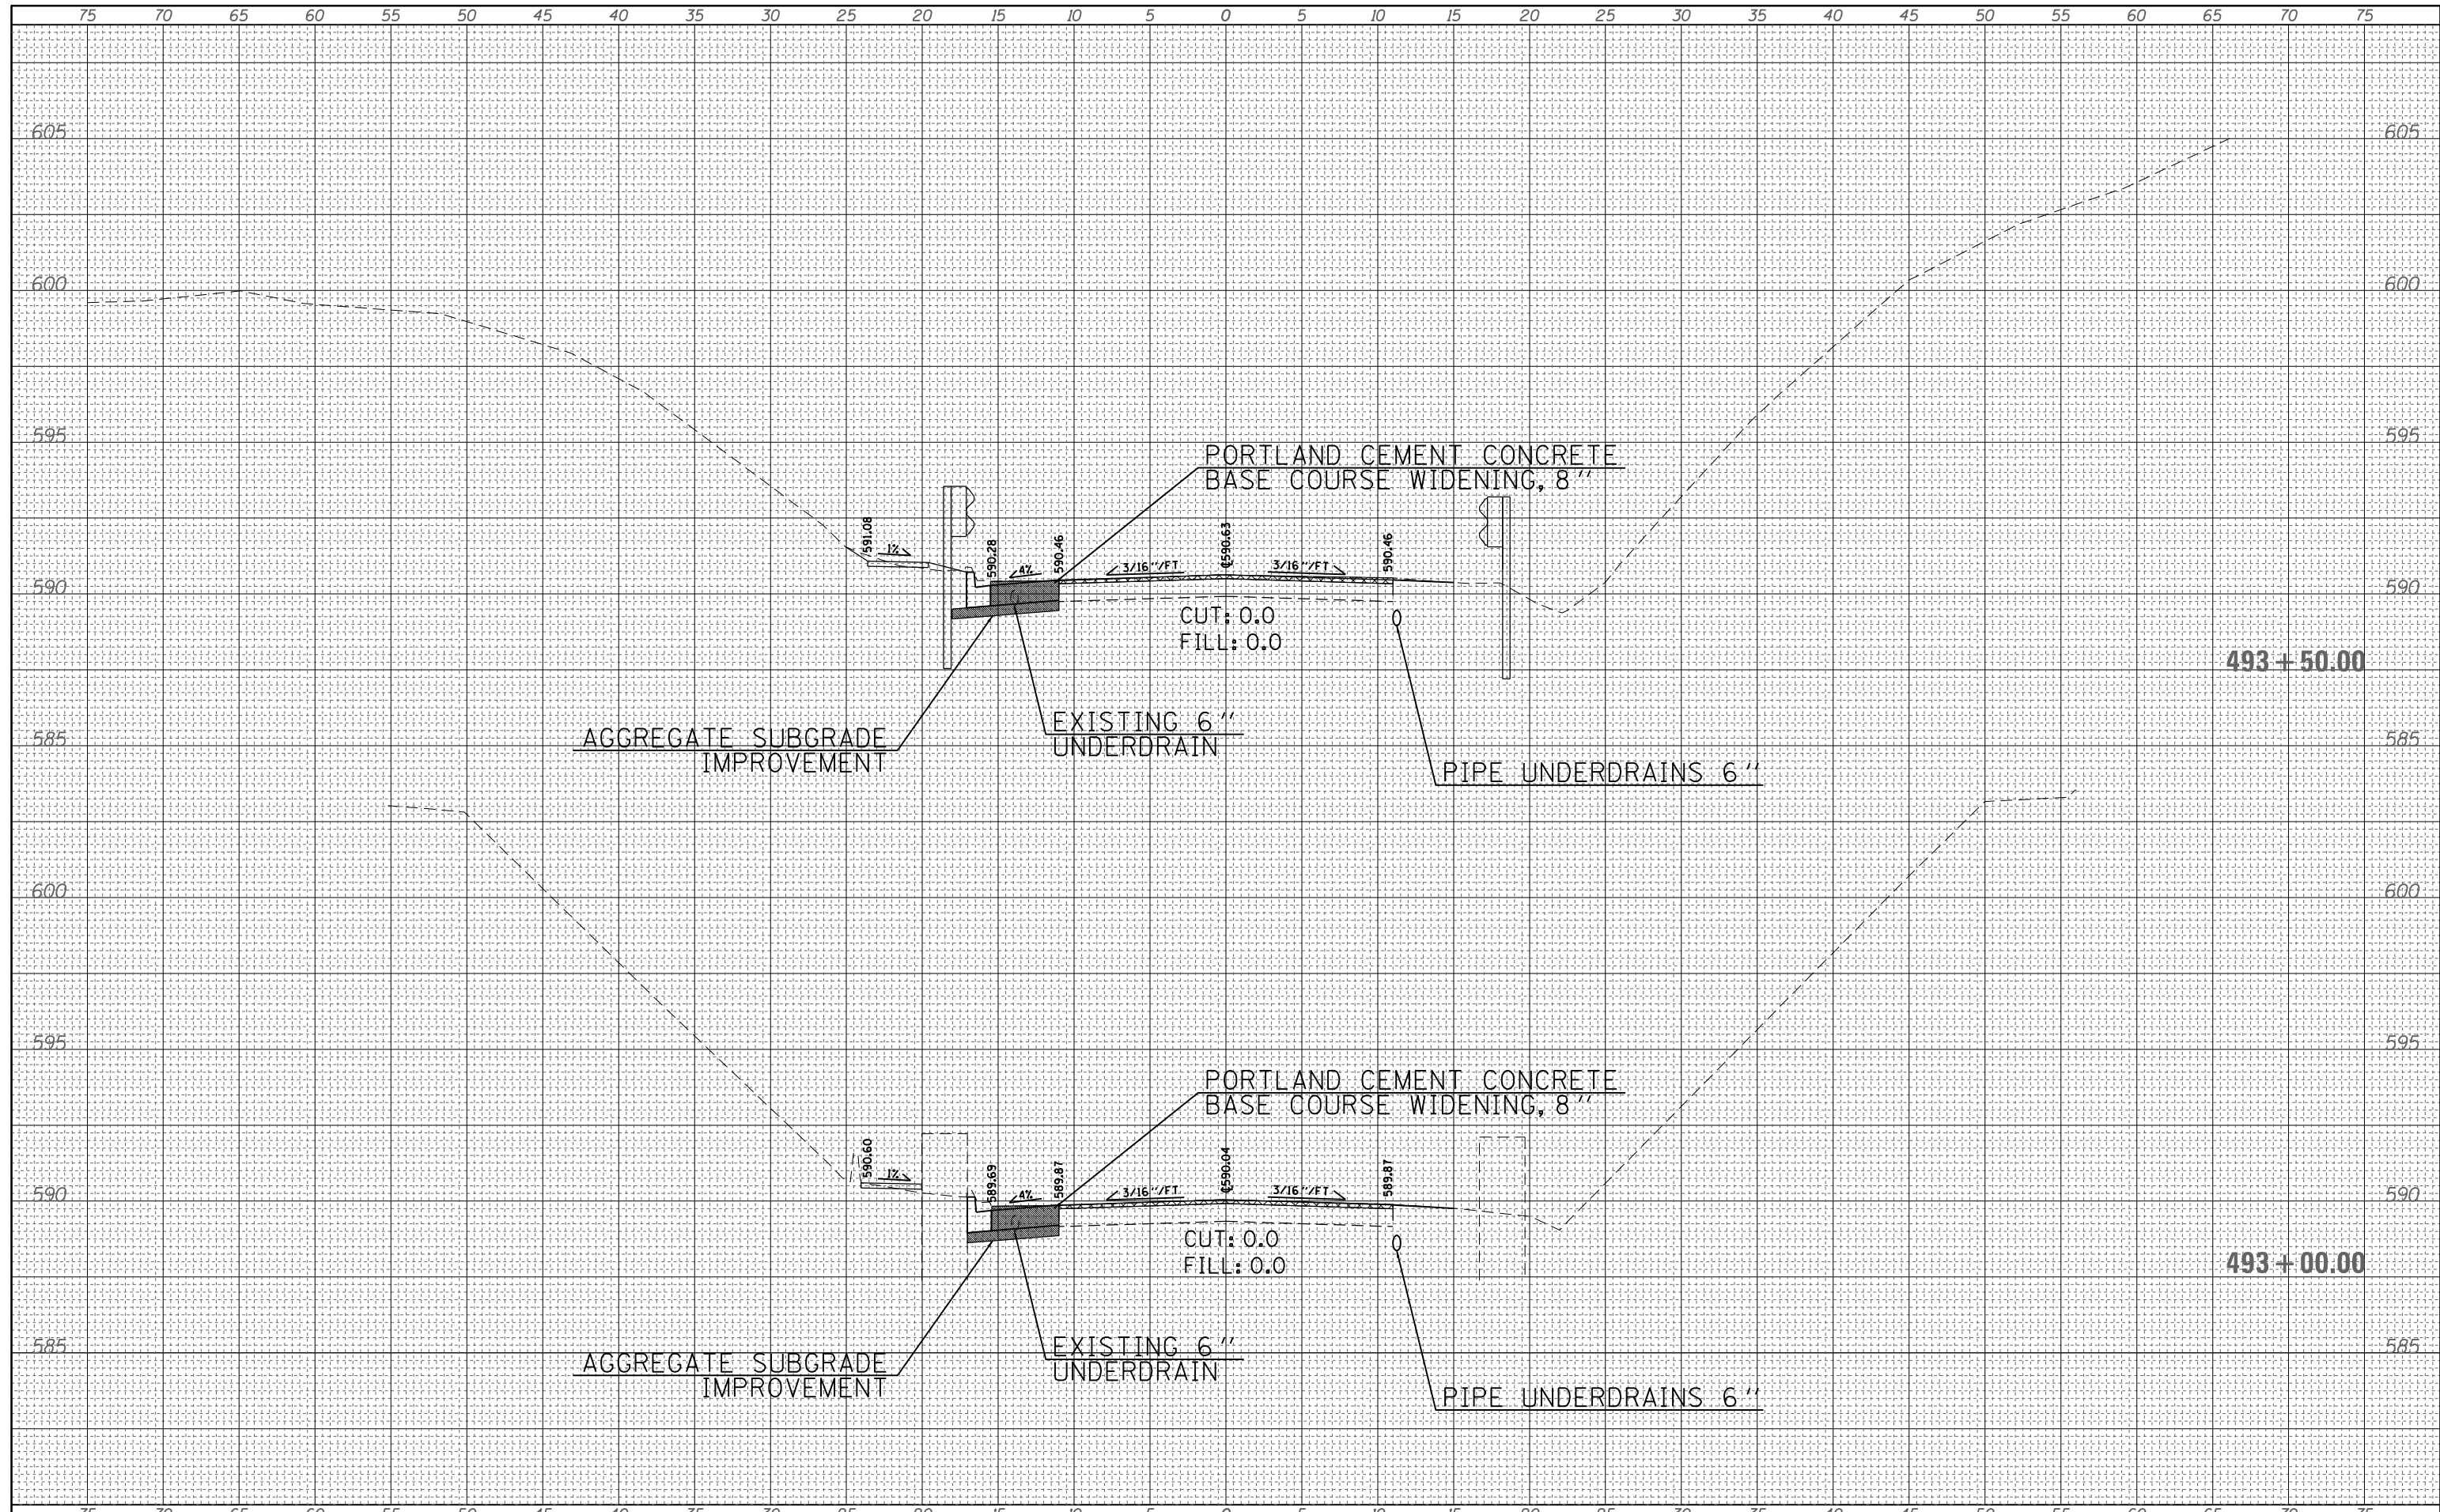

|   |                       |            |                           |   |  |             |           |        |              |           |
|---|-----------------------|------------|---------------------------|---|--|-------------|-----------|--------|--------------|-----------|
| FILE NAME =   | USER NAME = steffenmk | DESIGNED - | REVISED -                 | <b>STATE OF ILLINOIS</b><br><b>DEPARTMENT OF TRANSPORTATION</b> | <b>CROSS SECTIONS</b><br>SCALE: 5    SHEET 5 OF 7 SHEETS    STA. 493+00.00 TO STA. 493+50.00 | F.A.P. RTE. | SECTION   | COUNTY | TOTAL SHEETS | SHEET NO. |
| c:\pw\work\p\dot\steffenmk\d0289124\0774566-S-SHT.dgn | DRAWN -               | REVISED -  | 828                       |   |  | 12RS-1      | Effingham | 37     | 35           |           |
| PLOT SCALE = 10.0000' / in.                           | CHECKED -             | REVISED -  | CONTRACT NO. 74566        |   |  |             |           |        |              |           |
| PLOT DATE = 1/27/2012                                 | DATE -                | REVISED -  | ILLINOIS FED. AID PROJECT |   |  |             |           |        |              |           |