


Village of Moweaqua

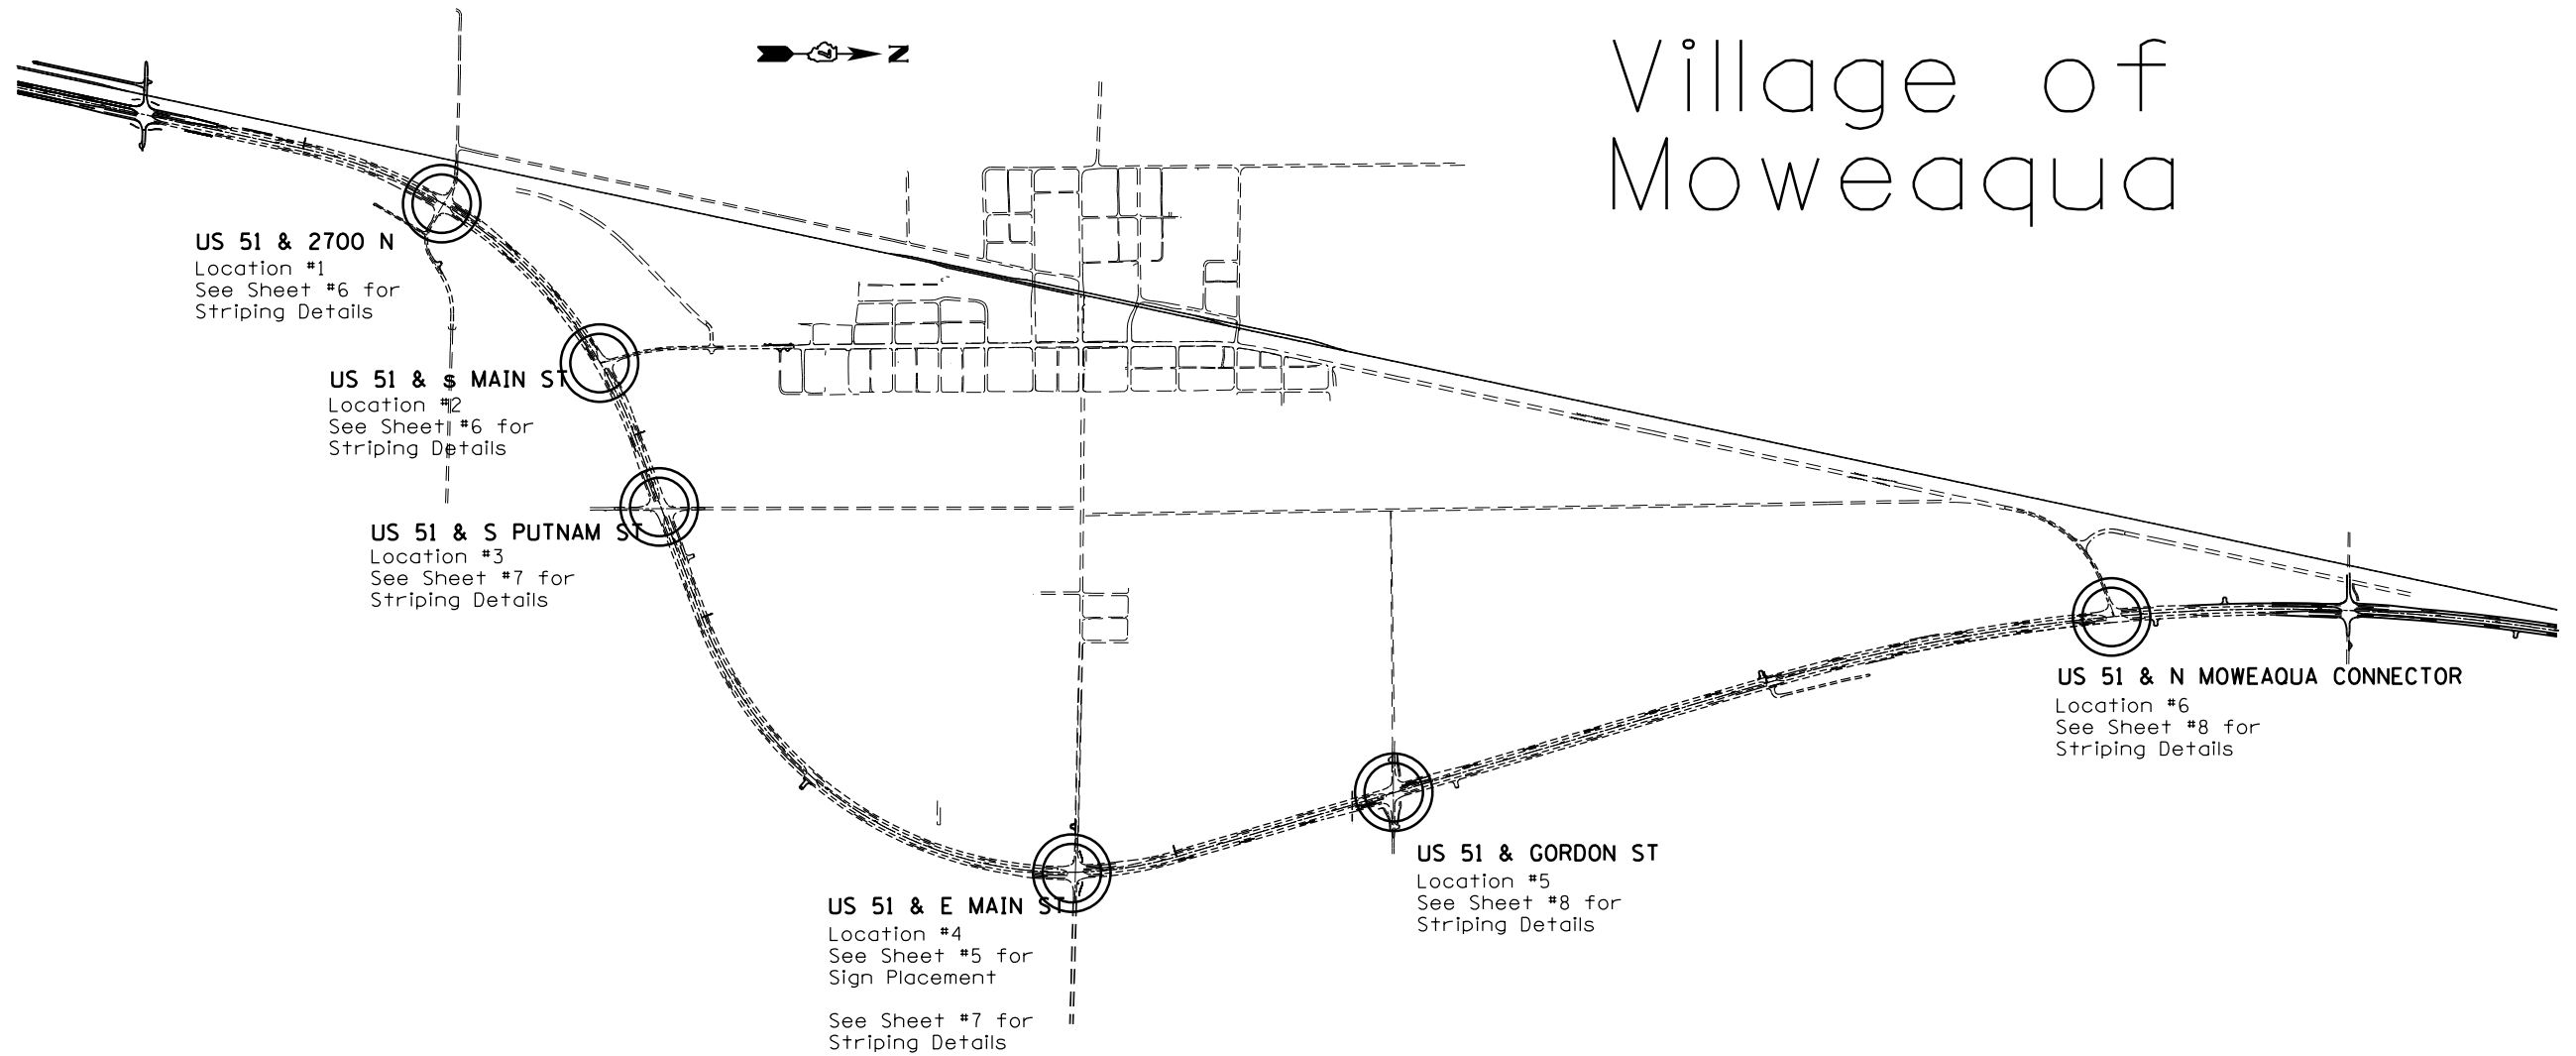

| | | | |
|--|-----------------------------|------------|-----------|
| FILE NAME = | USER NAME = maclellanla | DESIGNED - | REVISED - |
| et:\pwork\pwork\maclellanla\0296830\774568-sht-striping-plan.dgn | | DRAWN - | REVISED - |
| | PLOT SCALE = 40.0000' / in. | CHECKED - | REVISED - |
| | PLOT DATE = 2/16/2012 | DATE - | REVISED - |

STATE OF ILLINOIS
DEPARTMENT OF TRANSPORTATION

OVERALL LAYOUT
VILLAGE OF MOWEAQUA

SCALE: SHEET OF SHEETS STA. TO STA.

| F.A.P. RTE. | SECTION | COUNTY | TOTAL SHEETS | SHEET NO. |
|---------------------------|------------------|--------|--------------------|-----------|
| 322 | D7 SAFETY 2012-1 | | 21 | 4 |
| ILLINOIS FED. AID PROJECT | | | CONTRACT NO. 74568 | |