


LOCATION #5

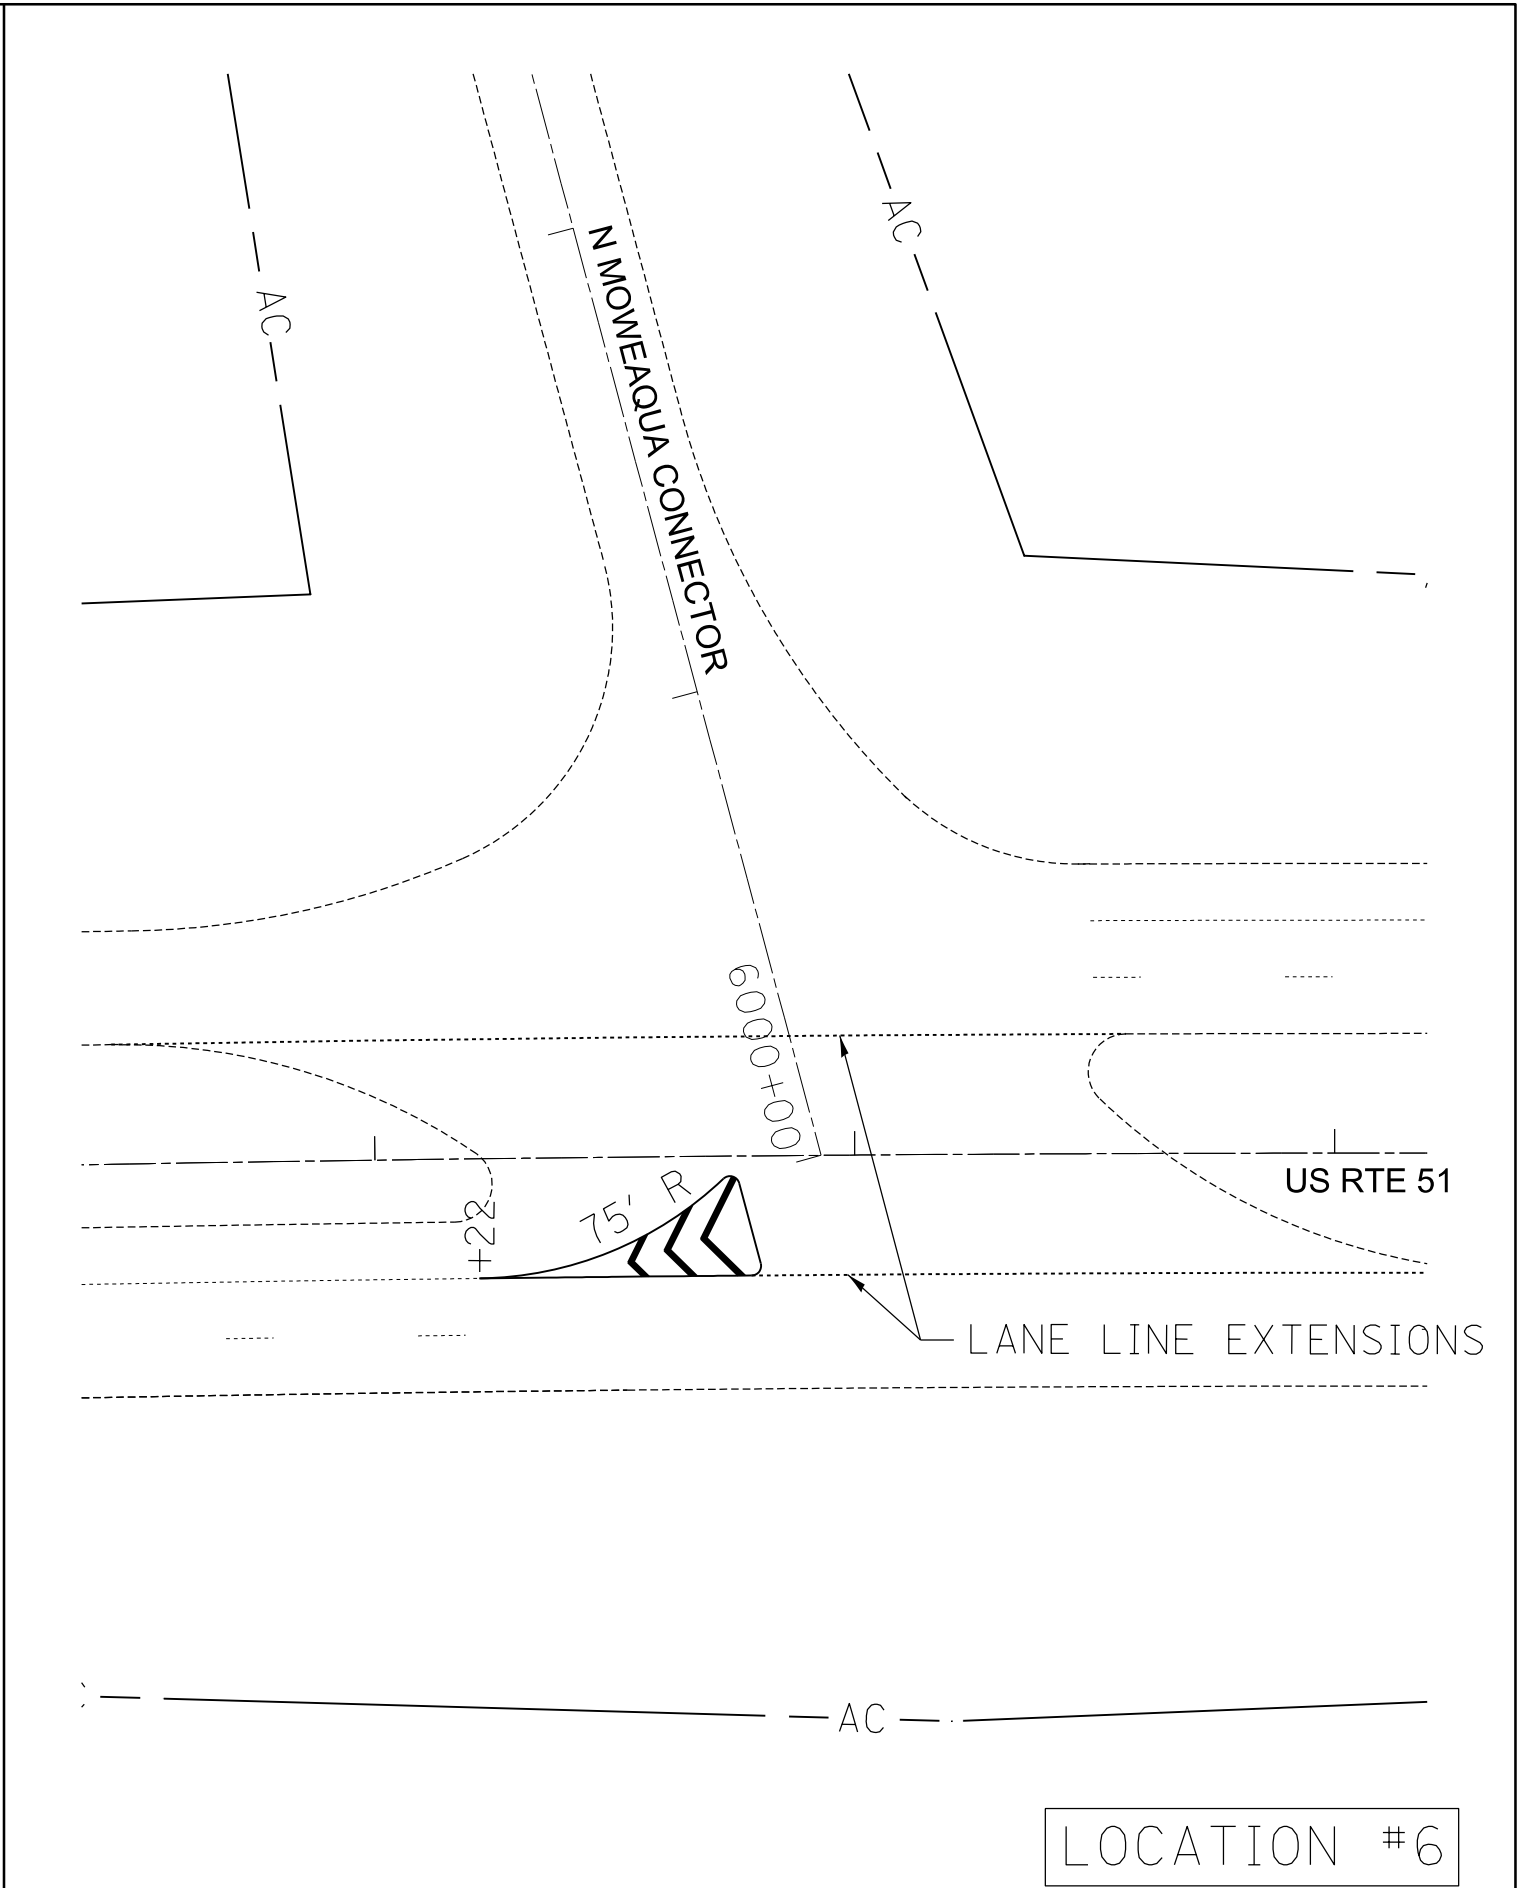

LOCATION #6

FILE NAME =	USER NAME = maclellanla	DESIGNED -	REVISED -
et:\pwork\pwork\maclellanla\0296830\774568-sht-striping-plan.dgn		DRAWN -	REVISED -
	PLOT SCALE = 40.0000' / in.	CHECKED -	REVISED -
	PLOT DATE = 2/16/2012	DATE -	REVISED -

STATE OF ILLINOIS  
DEPARTMENT OF TRANSPORTATION

STRIPING DETAILS-MOWEAQUA			
GORDON ST / N MOWEAQUA CONNECTOR			
SCALE:	SHEET	OF SHEETS	STA. TO STA.

F.A.P. RTE.	SECTION	COUNTY	TOTAL SHEETS	SHEET NO.
322	D7 SAFETY 2012-1		21	8
CONTRACT NO. 74568			ILLINOIS FED. AID PROJECT	