


City of Macon

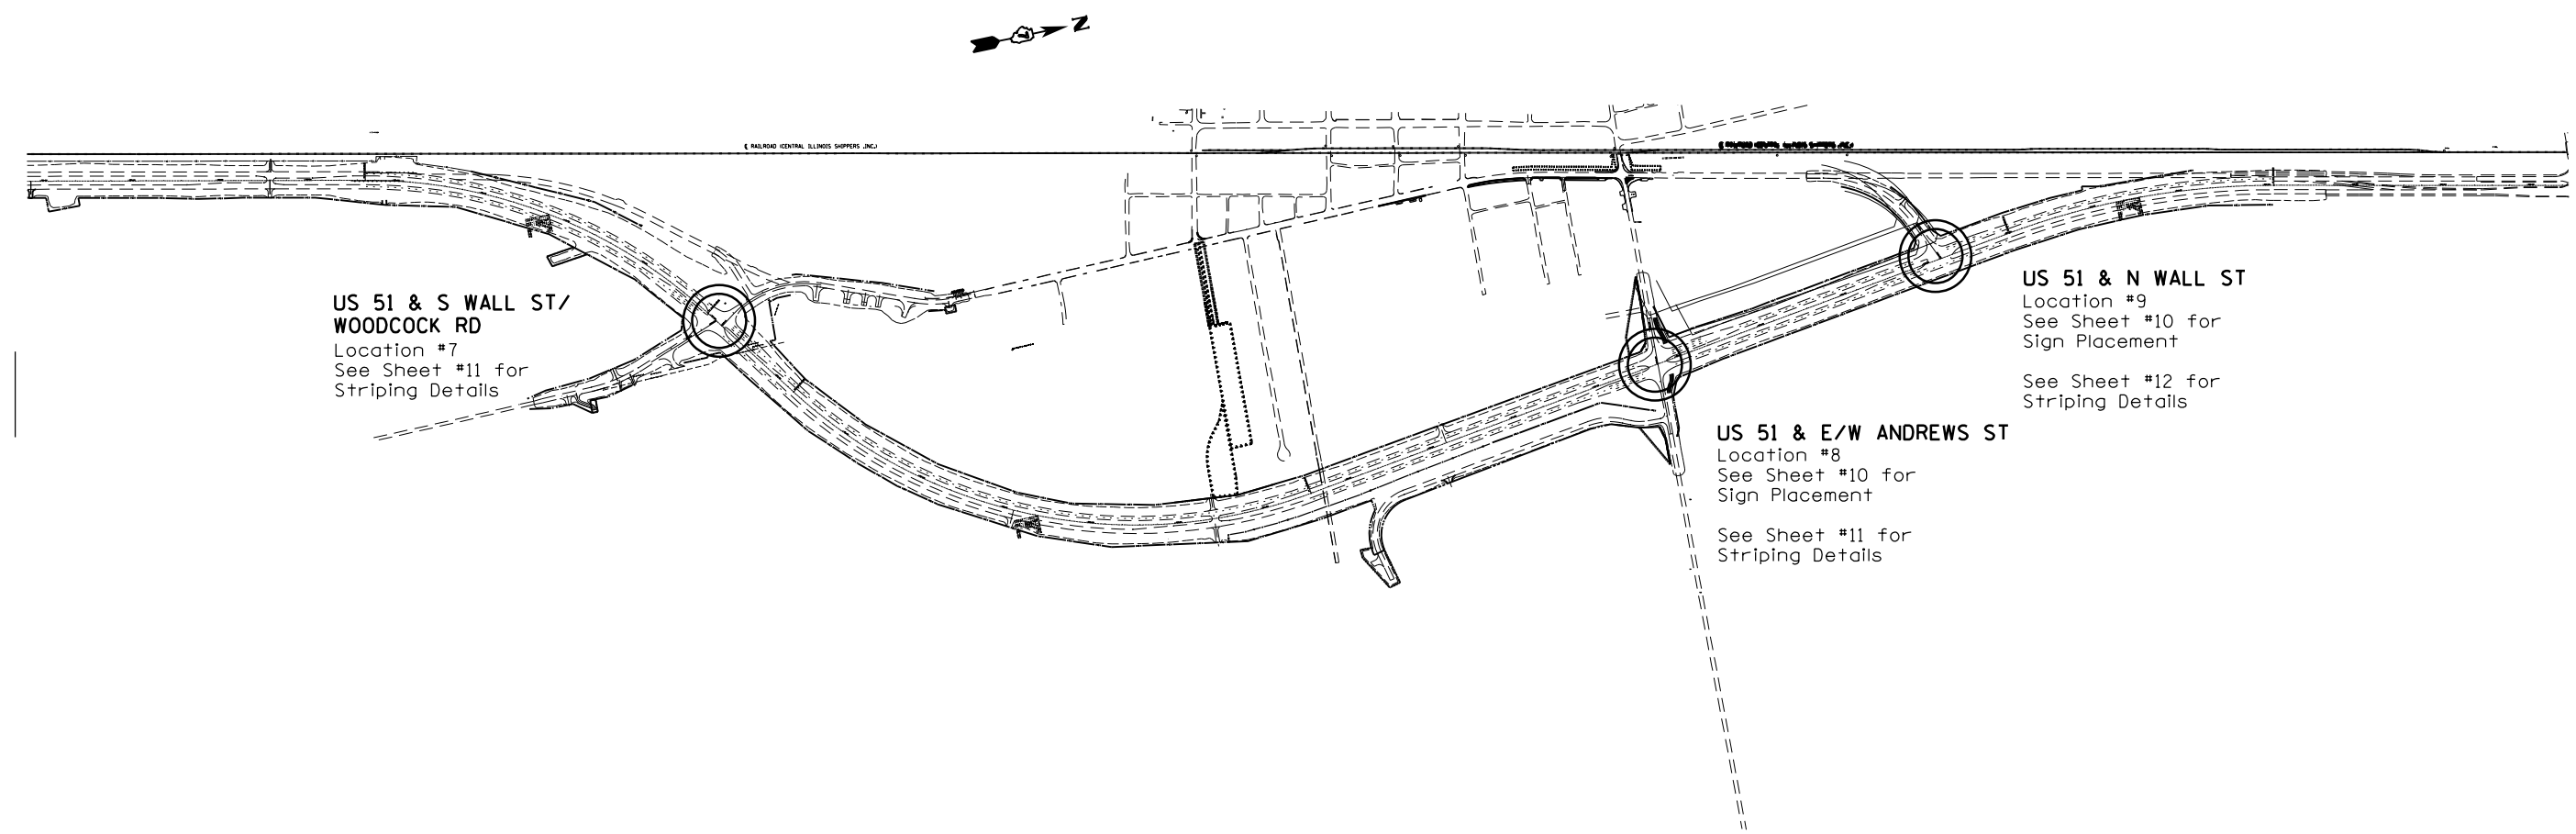

**US 51 & S WALL ST/
WOODCOCK RD**
Location #7
See Sheet #11 for
Striping Details

US 51 & E/W ANDREWS ST
Location #8
See Sheet #10 for
Sign Placement
See Sheet #11 for
Striping Details

US 51 & N WALL ST
Location #9
See Sheet #10 for
Sign Placement
See Sheet #12 for
Striping Details

FILE NAME =	USER NAME = maclellanla	DESIGNED -	REVISED -
et:\pwork\pwork\maclellanla\0296830\774568-sht-striping-plan.dgn		DRAWN -	REVISED -
	PLOT SCALE = 40.0000' / in.	CHECKED -	REVISED -
	PLOT DATE = 2/16/2012	DATE -	REVISED -

**STATE OF ILLINOIS
DEPARTMENT OF TRANSPORTATION**

**OVERALL LAYOUT
CITY OF MACON**

SCALE: SHEET OF SHEETS STA. TO STA.

F.A.P. RTE.	SECTION	COUNTY	TOTAL SHEETS	SHEET NO.
322	D7 SAFETY 2012-1		21	9
ILLINOIS FED. AID PROJECT			CONTRACT NO. 74568	