



LOCATION #10

AC ————— AC ————— AC ————— A

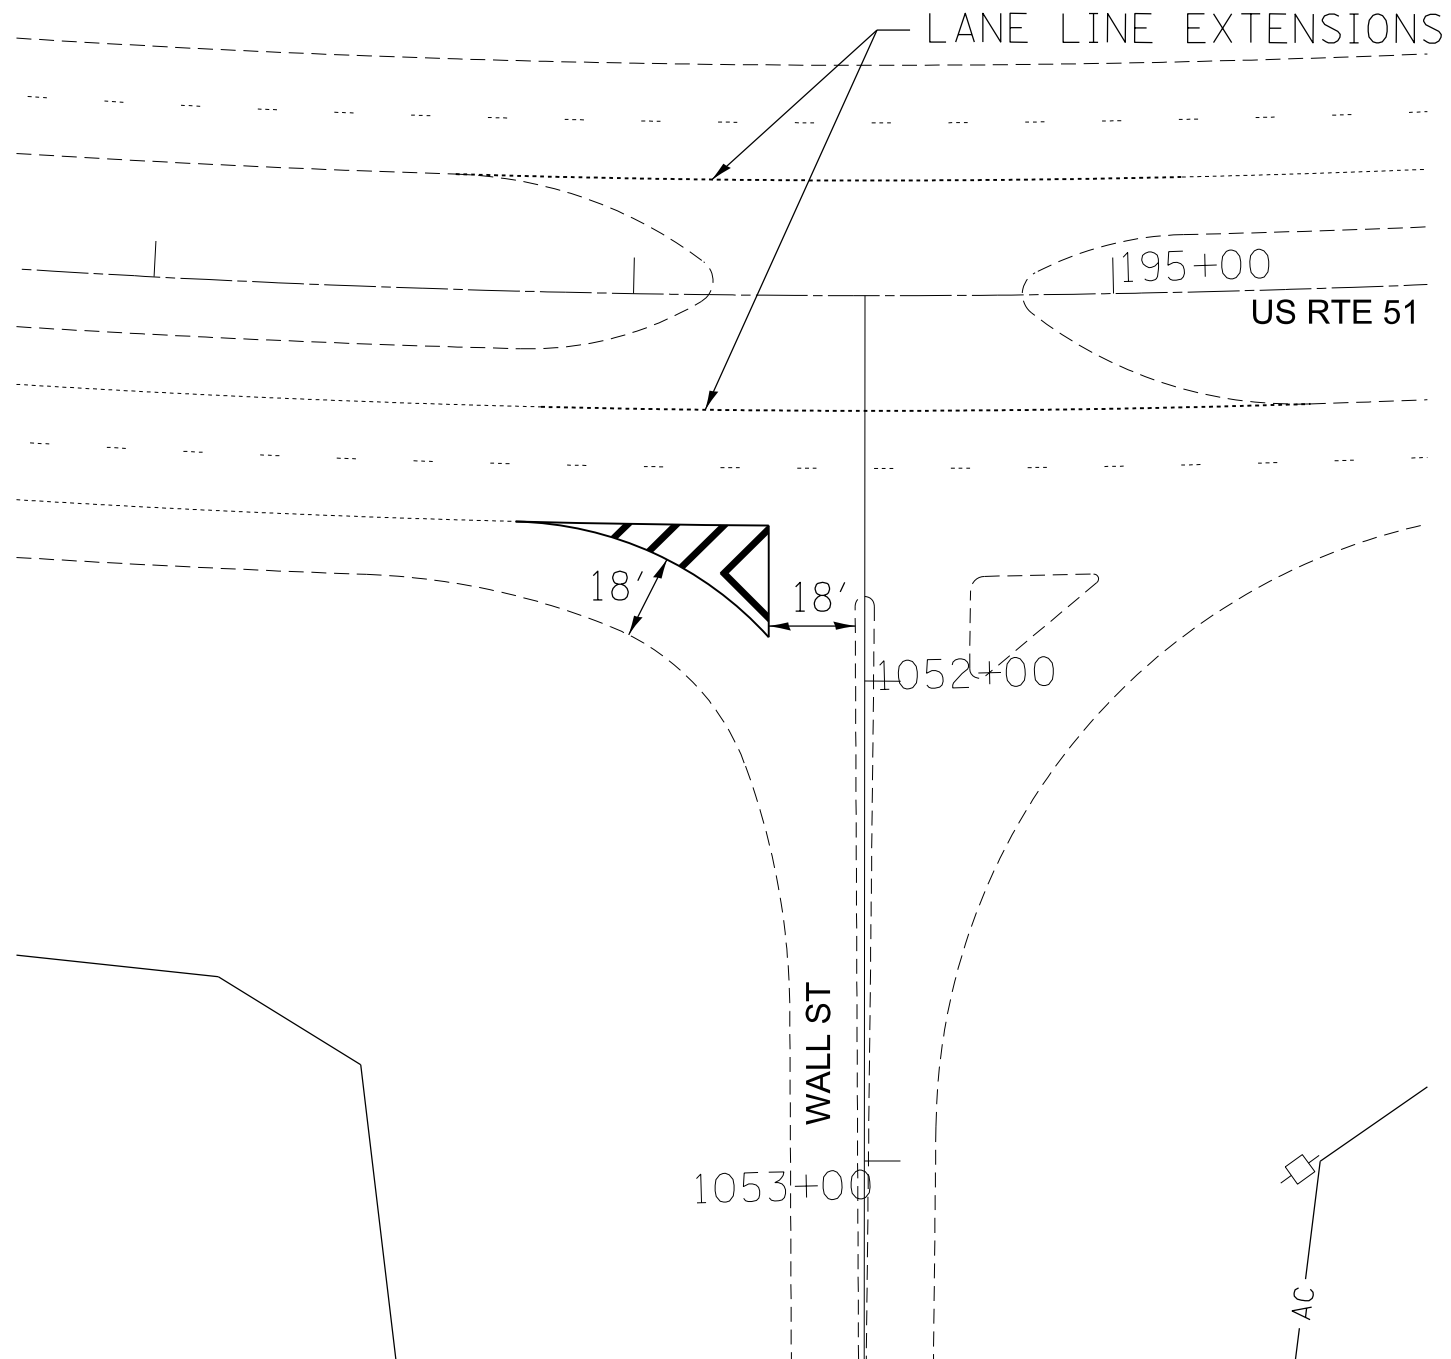

AC —

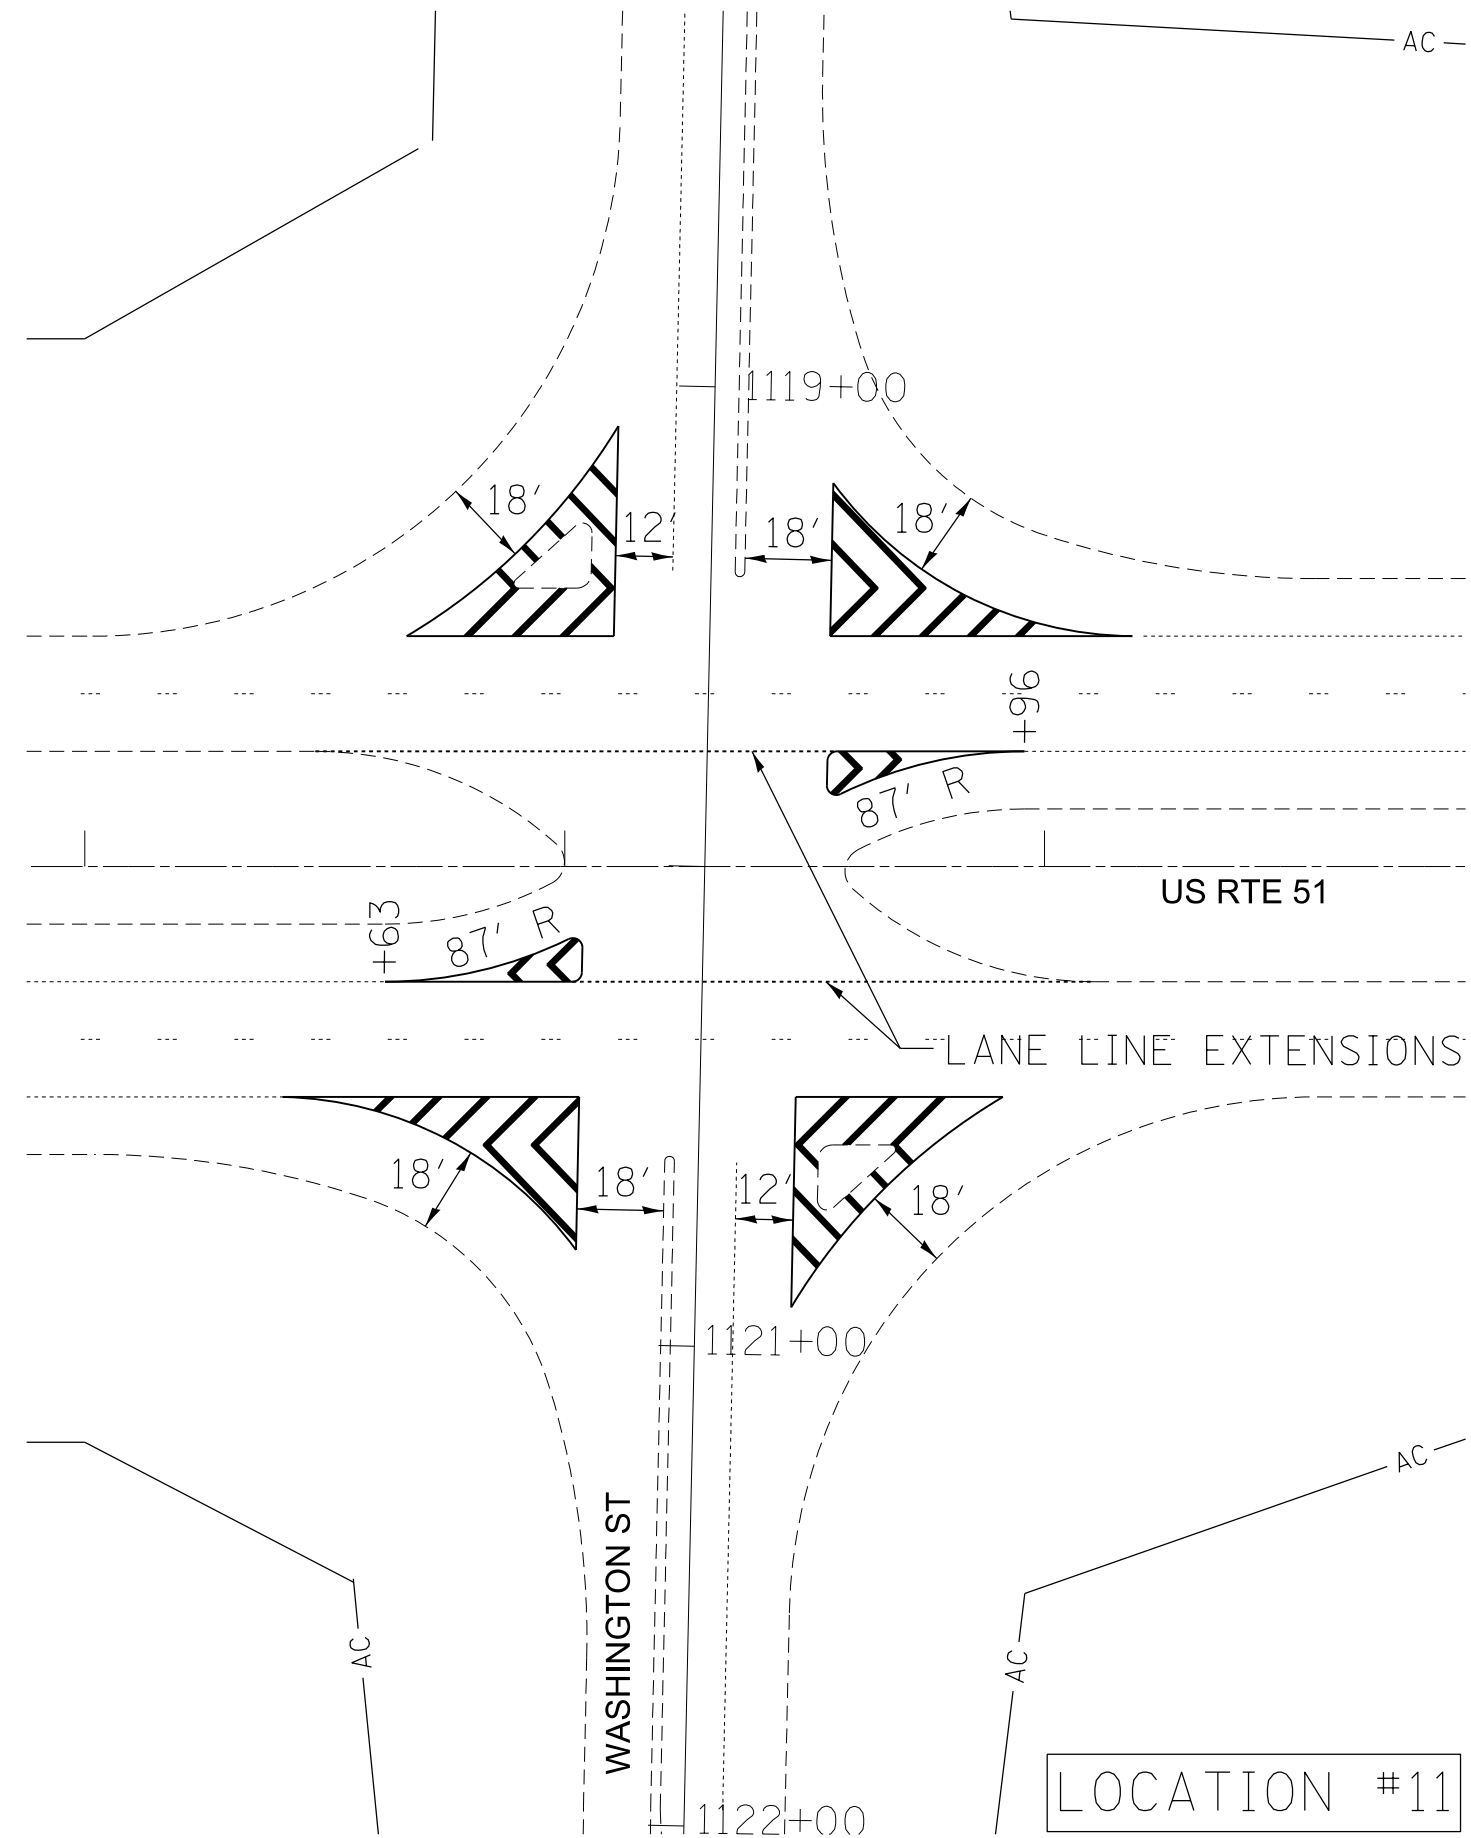

LOCATION #11

FILE NAME =	USER NAME = mclellanle	DESIGNED -	REVISED -
c:\pwwork\pwwork\mclellanle\0296830	774568-sht-striping-plan.dgn	DRAWN -	REVISED -
	PLOT SCALE = 40.0000' / in.	CHECKED -	REVISED -
	PLOT DATE = 2/16/2012	DATE -	REVISED -

STATE OF ILLINOIS  
DEPARTMENT OF TRANSPORTATION

STRIPING DETAILS—MAROA  
WOOD ST / WASHINGTON ST

SCALE: SHEET OF SHEETS STA. TO STA.

F.A.P. RTE.	SECTION	COUNTY	TOTAL SHEETS	SHEET NO.
322	D7 SAFETY 2012-1		21	15
ILLINOIS FED. AID PROJECT			CONTRACT NO. 74568	