



SOUTH I-55 RAMP TO IL RTE 203

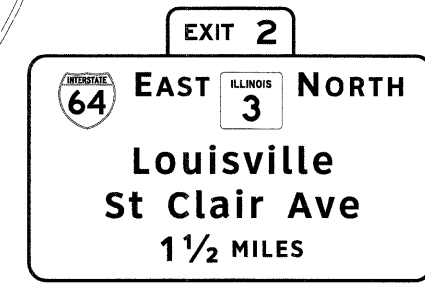

REMOVE SIGN PANEL T3  
APPROXIMATE SIZE 12' X 19'  
FROM EXISTING TRUSS AT  
SOUTH I-55 MILE 4.3

REMOVE SIGN PANEL T3  
SIGN PANELS 51 AND 52  
MOUNTED ON EXISTING  
STRUCTURE 8B0821055L004.0,  
ELECTRICAL EQUIPMENT  
REMOVAL AND SALVAGE  
N 14,046,370.31  
E 2,460,330.65  
MILE MARKER 4.0

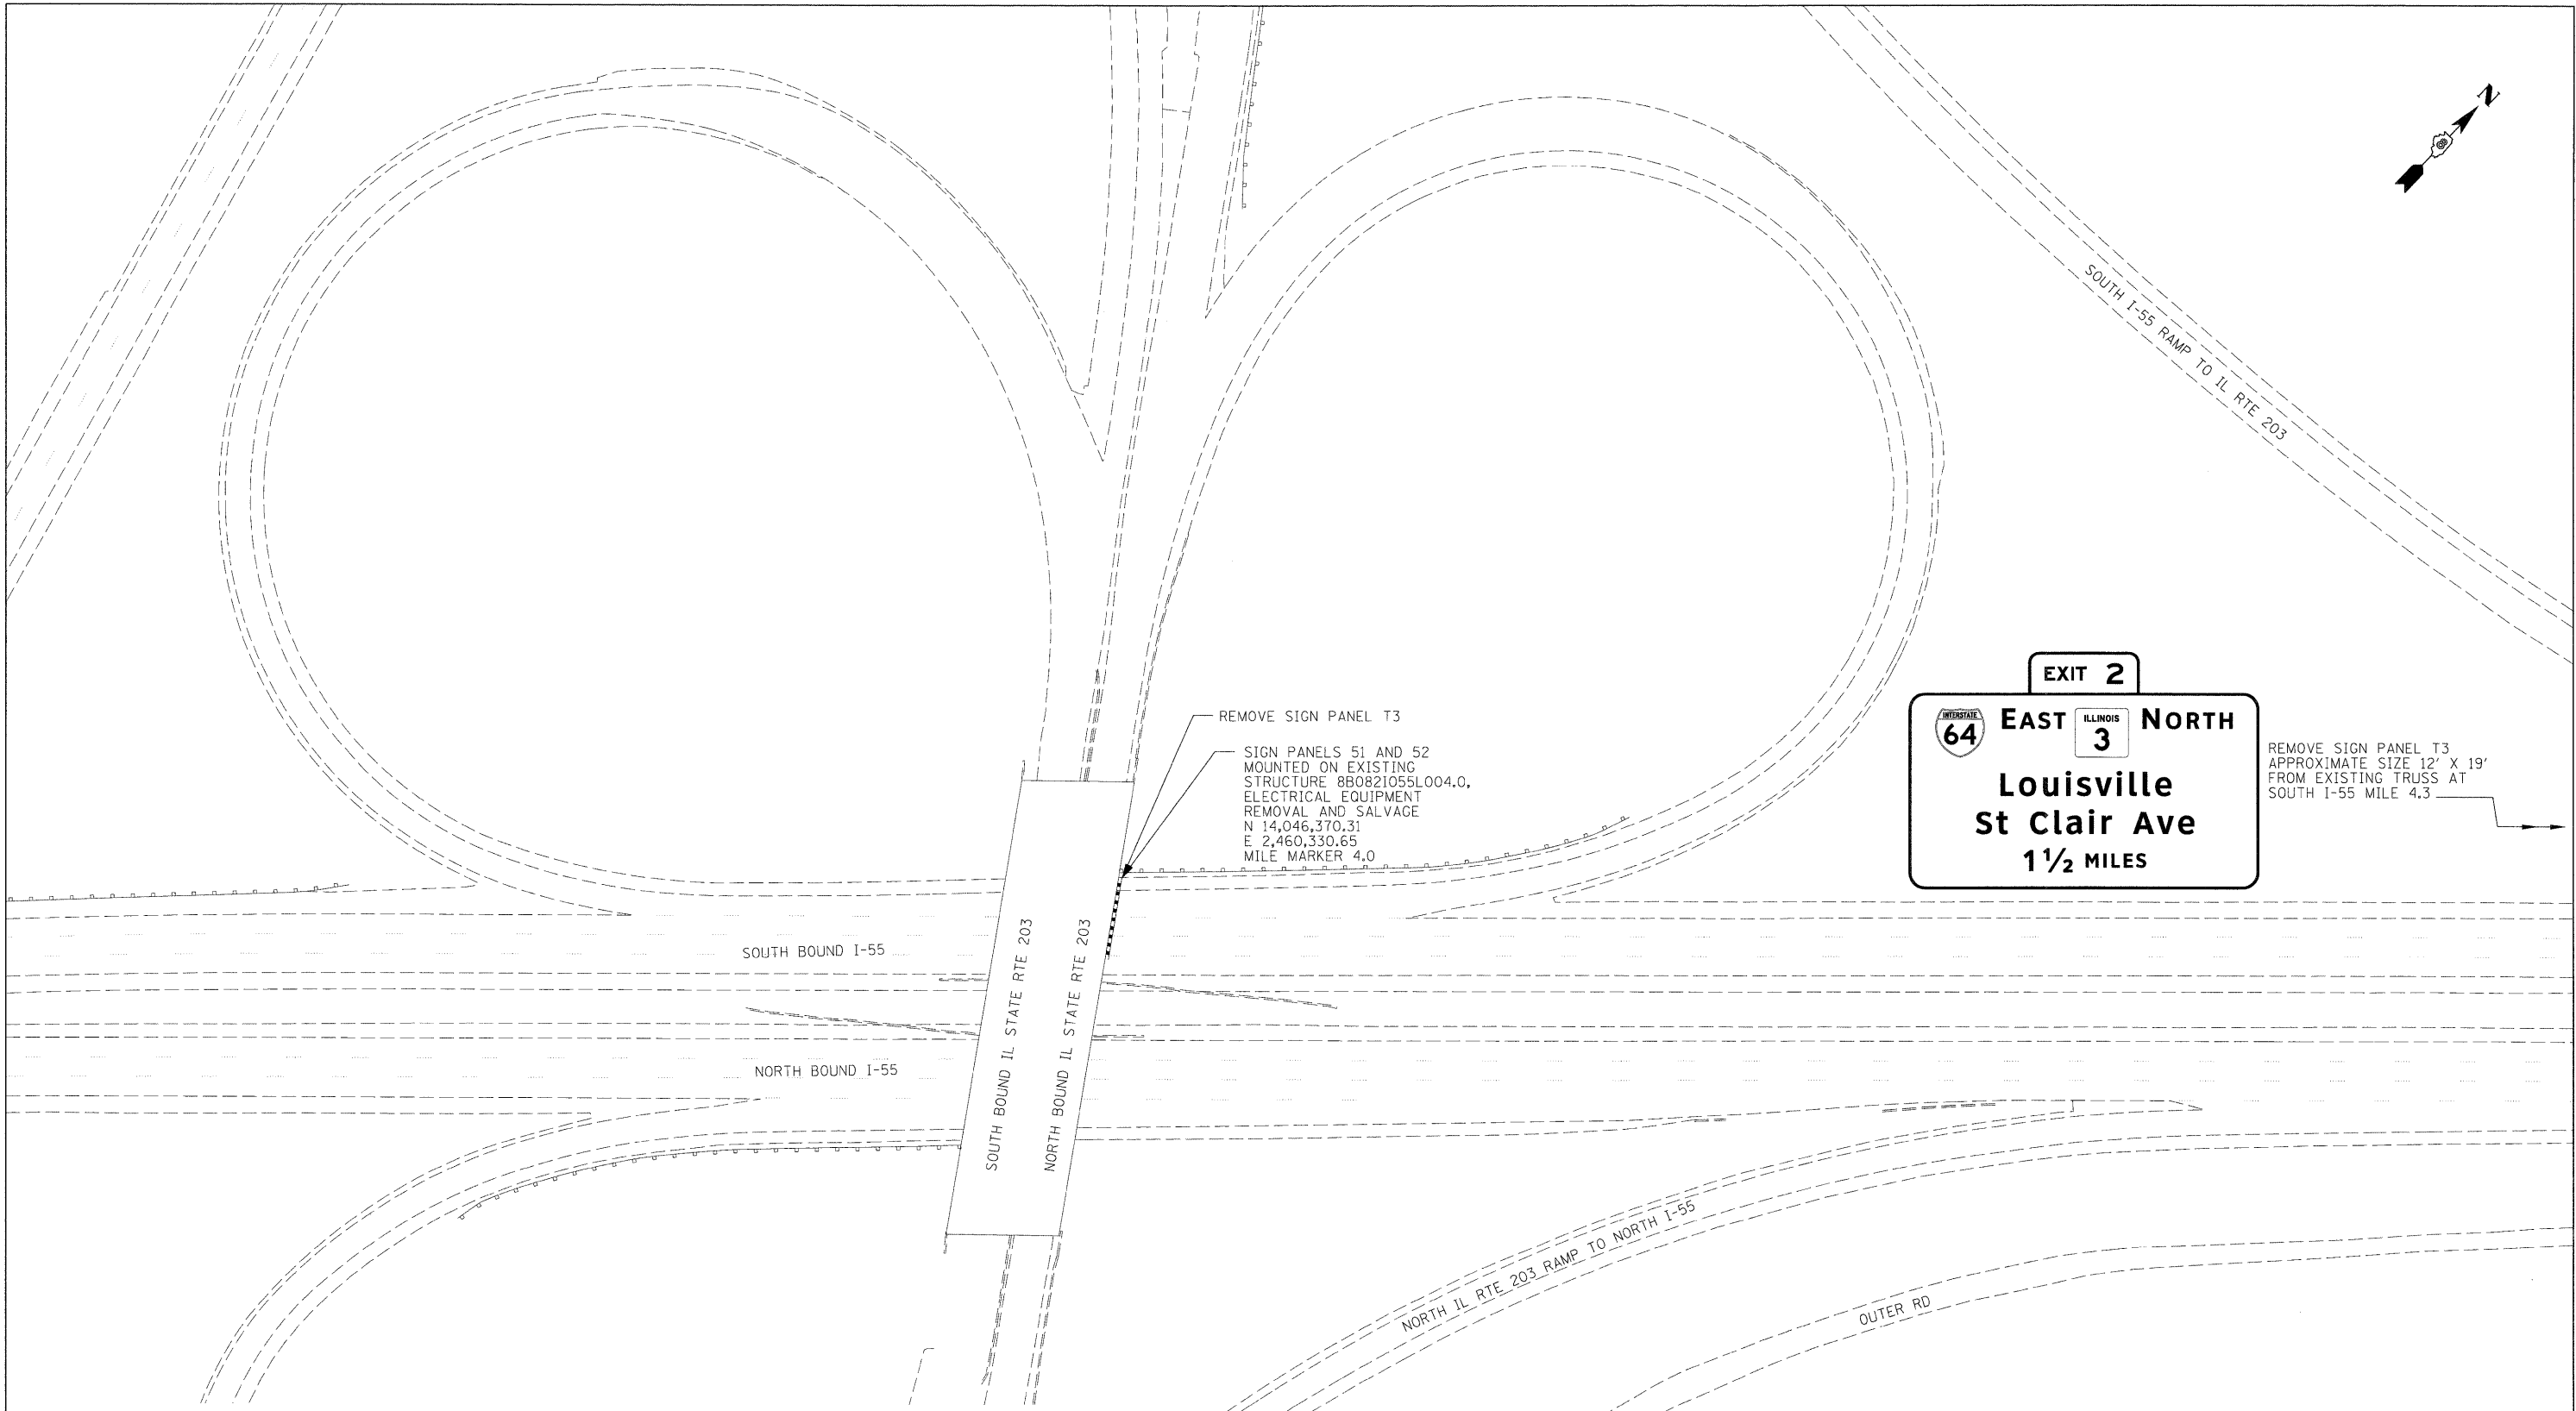

**SIGNING LEGEND**

	PROPOSED SIGN TRUSS
	PROPOSED CANTILEVER SIGN TRUSS
	PROPOSED GROUND/BRIDGE MOUNTED SIGN
	EXISTING GROUND/BRIDGE MOUNTED SIGN

- SIGNING NOTES**
1. SIGNS SHALL BE PLACED AT A LATERAL OFFSET PER MUTCD AND PER DETAILS.
  2. FOR CLARITY, RIGHT-OF-WAY AND UTILITIES ARE NOT SHOWN. THE CONTRACTOR SHALL BE RESPONSIBLE FOR AVOIDING CONFLICTS BETWEEN ALL UTILITIES AND THE PROPOSED SIGNING PLAN.
  3. COORDINATE SIZE AND LOCATION OF SIGN MOUNTING HOLES WITH SIGN PANEL DETAILS.



FILE NAME =  
DBTRI-76C45-sht-sign24.dgn

USER NAME = mmconochie  
PLOT SCALE = 50.0000' / 1" =  
PLOT DATE = 2/2/2012

DESIGNED - PMK  
DRAWN - PMK  
CHECKED - MPW  
DATE - 2/2/2012

REVISED -  
REVISED -  
REVISED -  
REVISED -

**STATE OF ILLINOIS  
DEPARTMENT OF TRANSPORTATION**

**SIGNING PLAN**

SCALE: 1" = 50' SHEET NO. 24 OF 29 SHEETS STA. N/A TO STA. N/A

F.A.I. RTE.	SECTION	COUNTY	TOTAL SHEETS	SHEET NO.
•	82-15G	ST. CLAIR	145	46
•998/70/64			CONTRACT NO. 76C45	
FED. ROAD DIST. NO. ILLINOIS FED. AID PROJECT				