


SIGN PANEL 23
ST. CLAIR STA. 34+75.00
STR 8S0821064R003.6

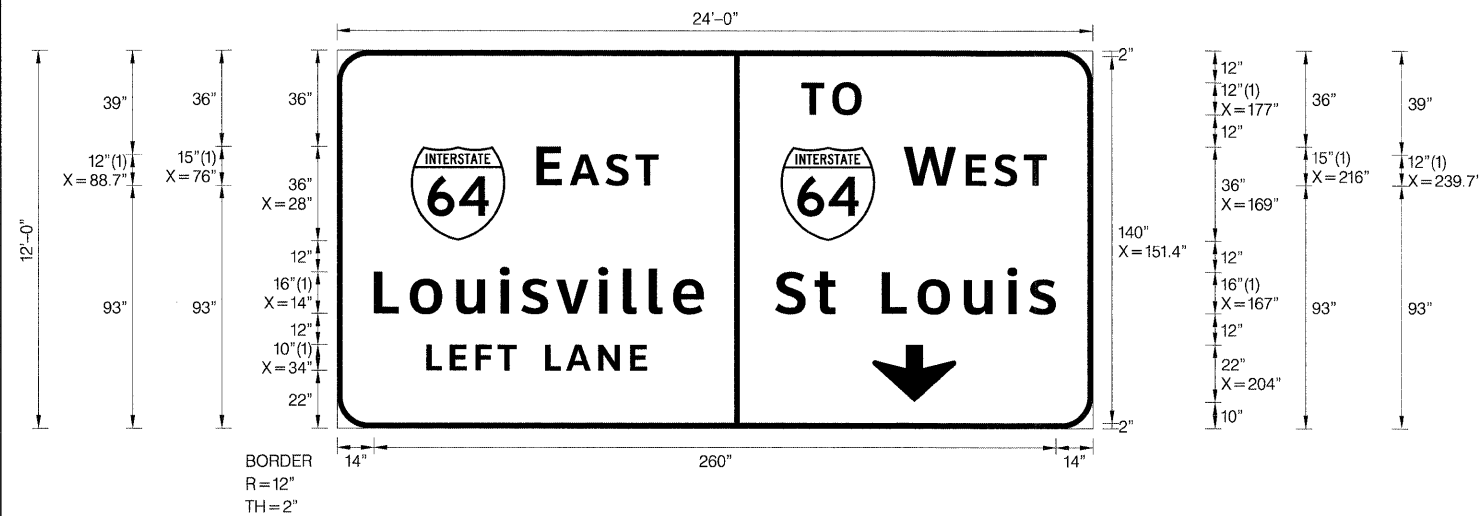


SIGN NUMBER	Sign Panel 23
WIDTH x HGHT.	24'-0" x 12'-0"
BORDER WIDTH	2"
CORNER RADIUS	12"
MOUNTING	Overhead
BACKGROUND	TYPE: ZZ Retro Reflective COLOR: Green
LEGEND/BORDER	TYPE: ZZ Retro Reflective COLOR: White/White

SYMBOL	ROT	X	Y	WID	HT
M1_1	0	28	72	36	36
M1_1	0	169	72	36	36
AROUND	0	204	10	32	22

LETTER POSITIONS (X)										LENGTH	SERIES/SIZE
T	O										ClearviewHwy-5-W
177	188.7									22.9	12
E	A	S	T								ClearviewHwy-5-W
76	88.7	102.4	113.8							46.5	15,12
W	E	S	T								ClearviewHwy-5-W
216	239.7	250.5	261.9							54.5	15,12
L	o	u	i	s	v	i	l	l	e		ClearviewHwy-5-W
14	27.7	45.4	62	70.2	83.6	99.6	109	118.8	128	125.7	1613
S	t		L	o	u	i	s				ClearviewHwy-5-W
167	182	189.9	207.6	221.2	239	255.6	263.7			106.9	1613
L	E	F	T		L	A	N	E			ClearviewHwy-5-W
34	43	52.7	61.1	68.3	79.3	87.2	99.5	111.7		84.1	10

SIGN PANEL 24
ST. CLAIR STA. 34+75.00
STR 8S0821064R003.6

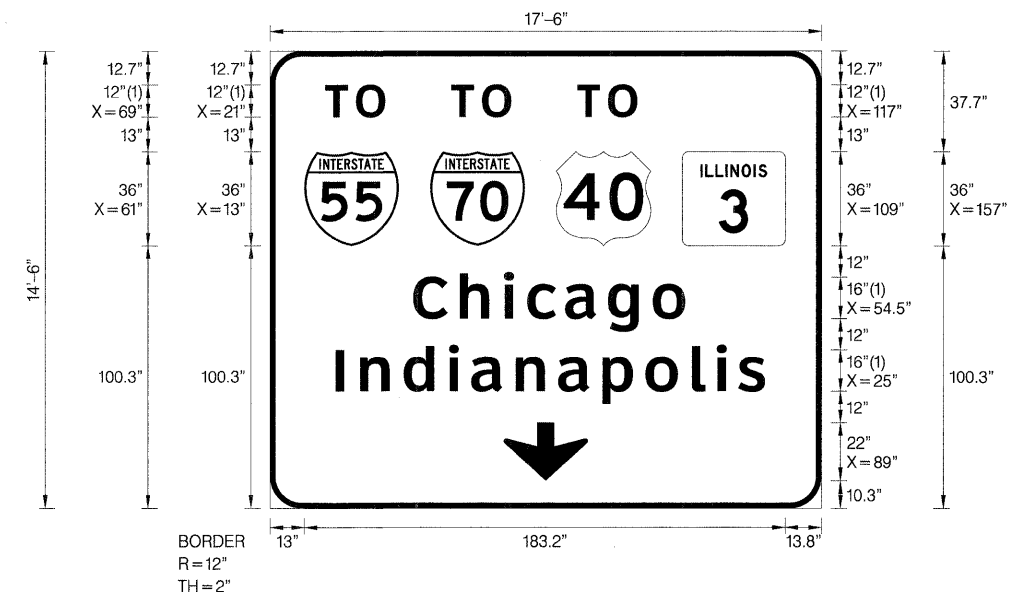

SIGN NUMBER	Sign Panel 24
WIDTH x HGHT.	17'-6" x 14'-6"
BORDER WIDTH	2"
CORNER RADIUS	12"
MOUNTING	Overhead
BACKGROUND	TYPE: ZZ Retro Reflective COLOR: Green
LEGEND/BORDER	TYPE: ZZ Retro Reflective COLOR: White/White

SYMBOL	ROT	X	Y	WID	HT
M1_1	0	13	100.3	36	36
M1_1	0	61	100.3	36	36
M1_4	0	109	100.3	36	36
M1-I100	0	157	100.3	39.3	36
AROUND	0	89	10.3	32	22

LETTER POSITIONS (X)										LENGTH	SERIES/SIZE		
T	O										ClearviewHwy-5-W		
21	32.7									22.9	12		
T	O										ClearviewHwy-5-W		
69	80.7									22.9	12		
T	O										ClearviewHwy-5-W		
117	128.7									22.9	12		
C	h	i	c	a	g	o					ClearviewHwy-5-W		
54.5	72.3	89.1	97.9	112.4	128.7	145.7				103.5	1613		
I	n	d	i	a	n	a	p	o	l	i	s		ClearviewHwy-5-W
25	34.4	50.9	68.2	76.6	93.6	109.7	126.6	143	160.7	170.2	178.4	163.6	1613

FILE NAME - DBTRI-76C45-sh-signs-details.dgn	USER NAME - mmccormack	DESIGNED - PMK	REVISED -
		DRAWN - PMK	REVISED -
		CHECKED - MPW	REVISED -
		DATE - 2/2/2012	REVISED -

STATE OF ILLINOIS
DEPARTMENT OF TRANSPORTATION

SIGN PANEL DETAILS

SCALE: N/A SHEET NO. 16 OF 35 SHEETS STA. N/A TO STA. N/A

F.A.I. RTE.	SECTION	COUNTY	TOTAL SHEETS	SHEET NO.
	82-15G	ST. CLAIR	145	67
*998/70/64			CONTRACT NO. 76C45	
FED. ROAD DIST. NO. ILLINOIS FED. AID PROJECT				