


SIGN PANEL 29
64W STA 77+03.00
STR 8S0821064L003.6

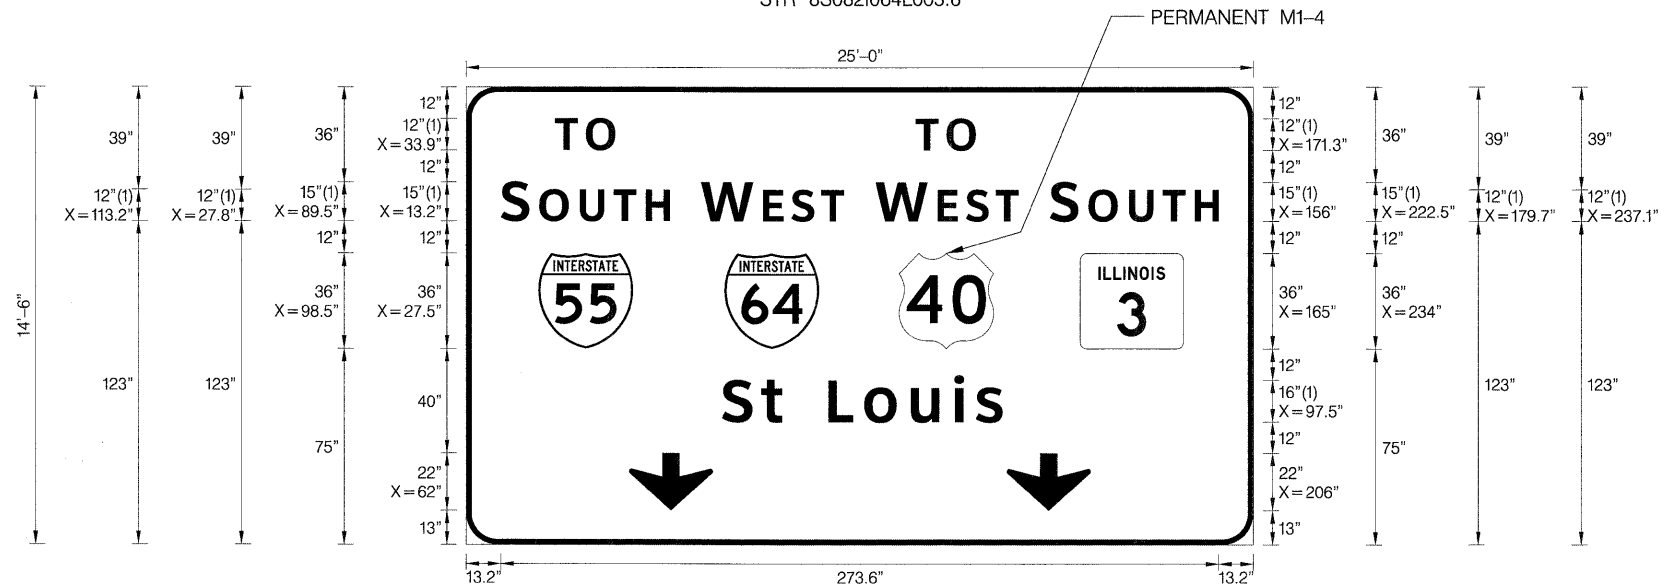

SIGN NUMBER	Sign Panel 29
WIDTH x HGHT.	25'-0" x 14'-6"
BORDER WIDTH	2"
CORNER RADIUS	12"
MOUNTING	Overhead
BACKGROUND	TYPE: ZZ Retro-Reflective
	COLOR: Green
LEGEND/BORDER	TYPE: ZZ Retro-Reflective
	COLOR: White/White

SYMBOL	ROT	X	Y	WID	HT
M1_1	0	27.5	75	36	36
M1_1	0	98.5	75	36	36
M1_4 /M1_1	0	165	75	36	36
M1-I100	0	234	75	39.3	36
ARROWDOWN	0	62	13	32	22
ARROWDOWN	0	206	13	32	22

LETTER POSITIONS (X)										LENGTH	SERIESIZE
T	O									22.9	12
33.9	45.6										
T	O									22.9	12
171.3	183										
S	O	U	T	H						64.4	15,12
13.2	27.8	43.3	56.1	68.4							
W	E	S	T							54.5	15,12
89.5	113.2	123.9	135.3								
W	E	S	T							54.5	15,12
156	179.7	190.4	201.8								
S	O	U	T	H						64.4	15,12
222.5	237.1	252.6	265.4	277.7							
S	t		L	o	u	i	s			106.9	1613
97.5	112.5	120.4	138.1	151.7	169.5	186.1	194.2				

FILE NAME =	USER NAME = mmcconachie	DESIGNED - PMK	REVISED -
D8TRI-76C45-sht-signs-details.dgn		DRAWN - PMK	REVISED -
	PLOT SCALE = 3.0000' / in.	CHECKED - MPW	REVISED -
	PLOT DATE = 2/2/2012	DATE - 2/2/2012	REVISED -

**STATE OF ILLINOIS
DEPARTMENT OF TRANSPORTATION**

SIGN PANEL DETAILS			
SCALE: N/A	SHEET NO. 21 OF 35 SHEETS	STA. N/A	TO STA. N/A

F.A.I. RTE.	SECTION	COUNTY	TOTAL SHEETS	SHEET NO.
•	82-15G	ST. CLAIR	145	72
*998/70/64			CONTRACT NO. 76C45	
FED. ROAD DIST. NO. ILLINOIS FED. AID PROJECT				