


PROPOSED TYPE II-C-A SIGN TRUSS  
ST CLAIR STA 68+00.00  
STR 8C0821070R002.7

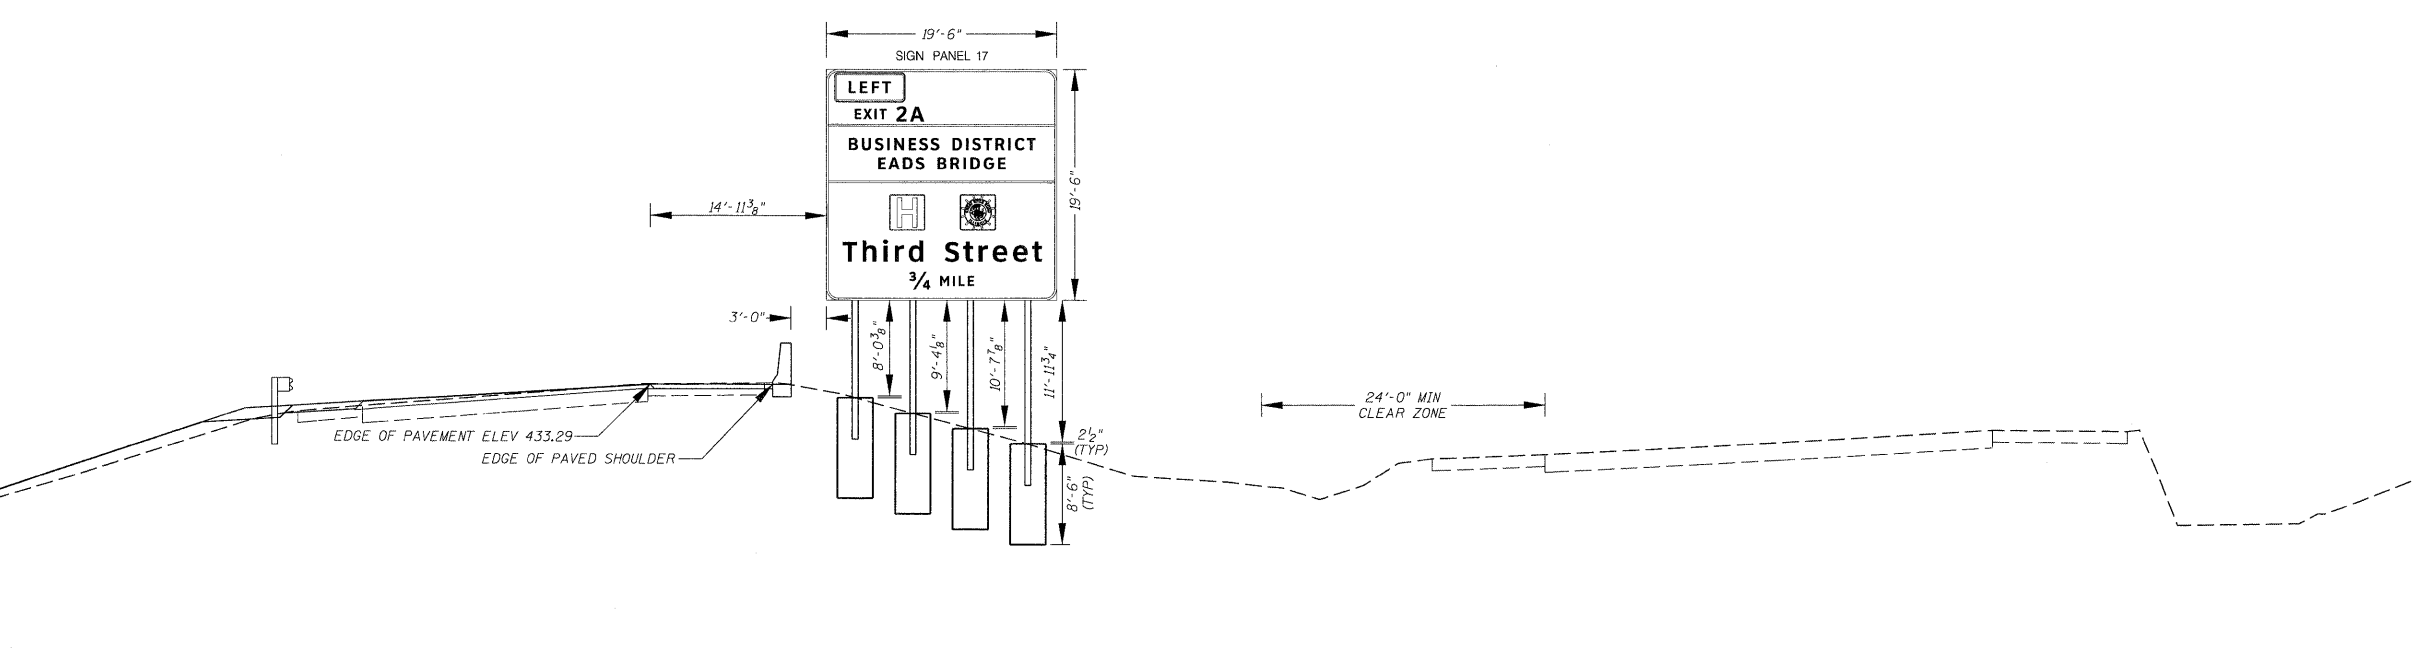

PROPOSED GROUND MOUNTED SIGN PANEL 17  
64W55S STA 129+68.36

FILE NAME =	USER NAME = mmeconachie	DESIGNED - PMK	REVISED -
DBTRJ-76C45-sht-xssht-signs.dgn		DRAWN - PMK	REVISED -
		CHECKED - MPW	REVISED -
		DATE - 2/2/2012	REVISED -

STATE OF ILLINOIS  
DEPARTMENT OF TRANSPORTATION

OVERHEAD SIGN STRUCTURE  
SIGN PANEL PLACEMENT

SCALE: N/A SHEET NO. 5 OF 18 SHEETS STA. N/A TO STA. N/A

F.A.I. RTE.	SECTION	COUNTY	TOTAL SHEETS	SHEET NO.
•	82-1SG	ST. CLAIR	145	121
•998/70/64			CONTRACT NO. 76C45	
FED. ROAD DIST. NO. ILLINOIS FED. AID PROJECT				