


PROPOSED GROUND MOUNTED SIGN PANEL 35
 WEST 64 MILE 4.3, N 14,037,873.76 E 2,462,286.93

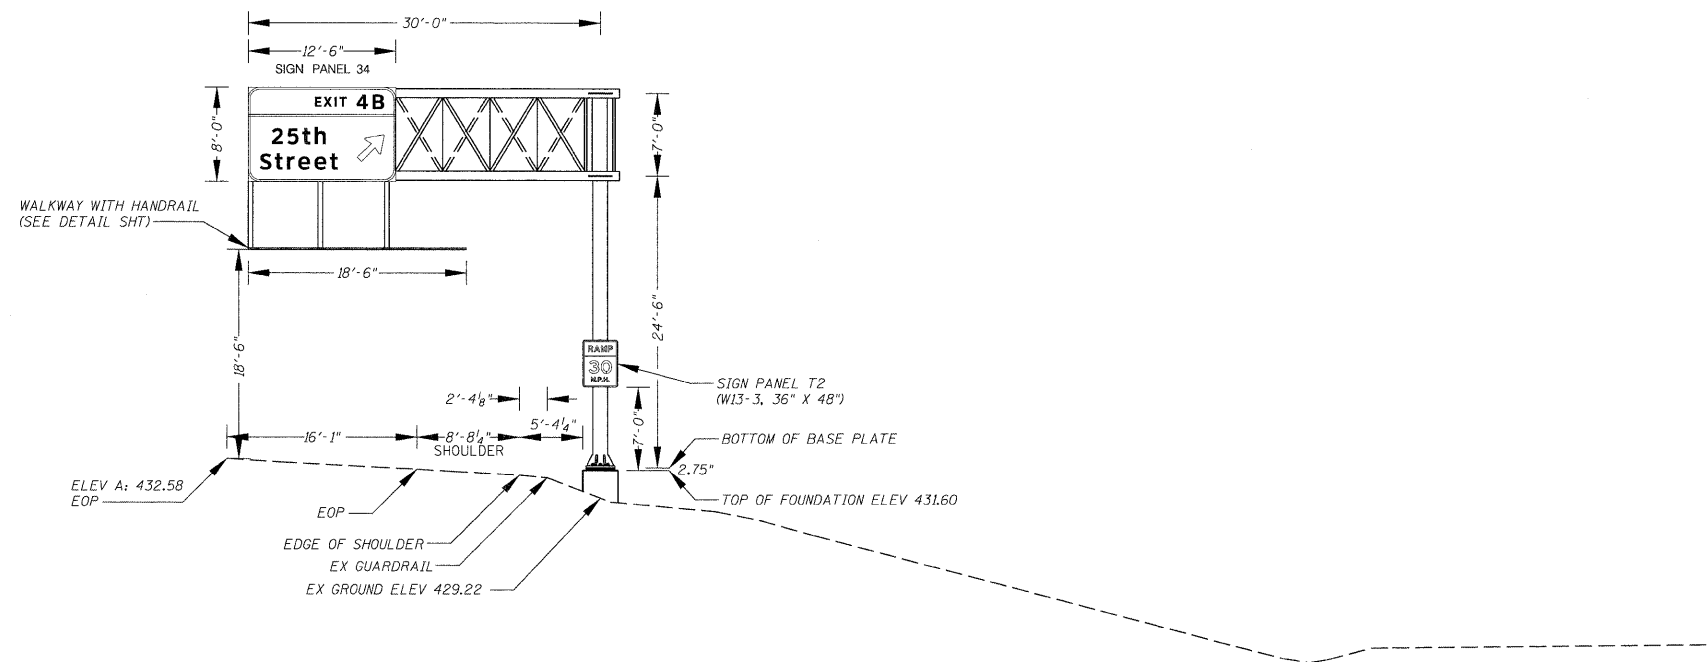

PROPOSED TYPE III-C-A SIGN TRUSS
 LOCATION: N 14,037,748.07 E 2,462,096.93
 STR 8C0821064R004.3

FILE NAME = D8TR1-76C45-sht-xsh-t-signs.dgn	USER NAME = mmcconachie	DESIGNED - PMK	REVISED -	STATE OF ILLINOIS DEPARTMENT OF TRANSPORTATION	OVERHEAD SIGN STRUCTURE SIGN PANEL PLACEMENT			F.A.I. RTE.	SECTION	COUNTY	TOTAL SHEETS	SHEET NO.
		DRAWN - PMK	REVISED -		SCALE: N/A	SHEET NO. 12 OF 18 SHEETS	STA. N/A	TO STA. N/A	82-1SG	ST. CLAIR	145	128
		CHECKED - MPW	REVISED -						*998/10/64			
		DATE - 2/2/2012	REVISED -						FED. ROAD DIST. NO.	ILLINOIS FED. AID PROJECT		