


PROPOSED GROUND MOUNTED SIGN PANEL 39  
 LOCATION: N 14,037,520.80 E 2,465,093.74

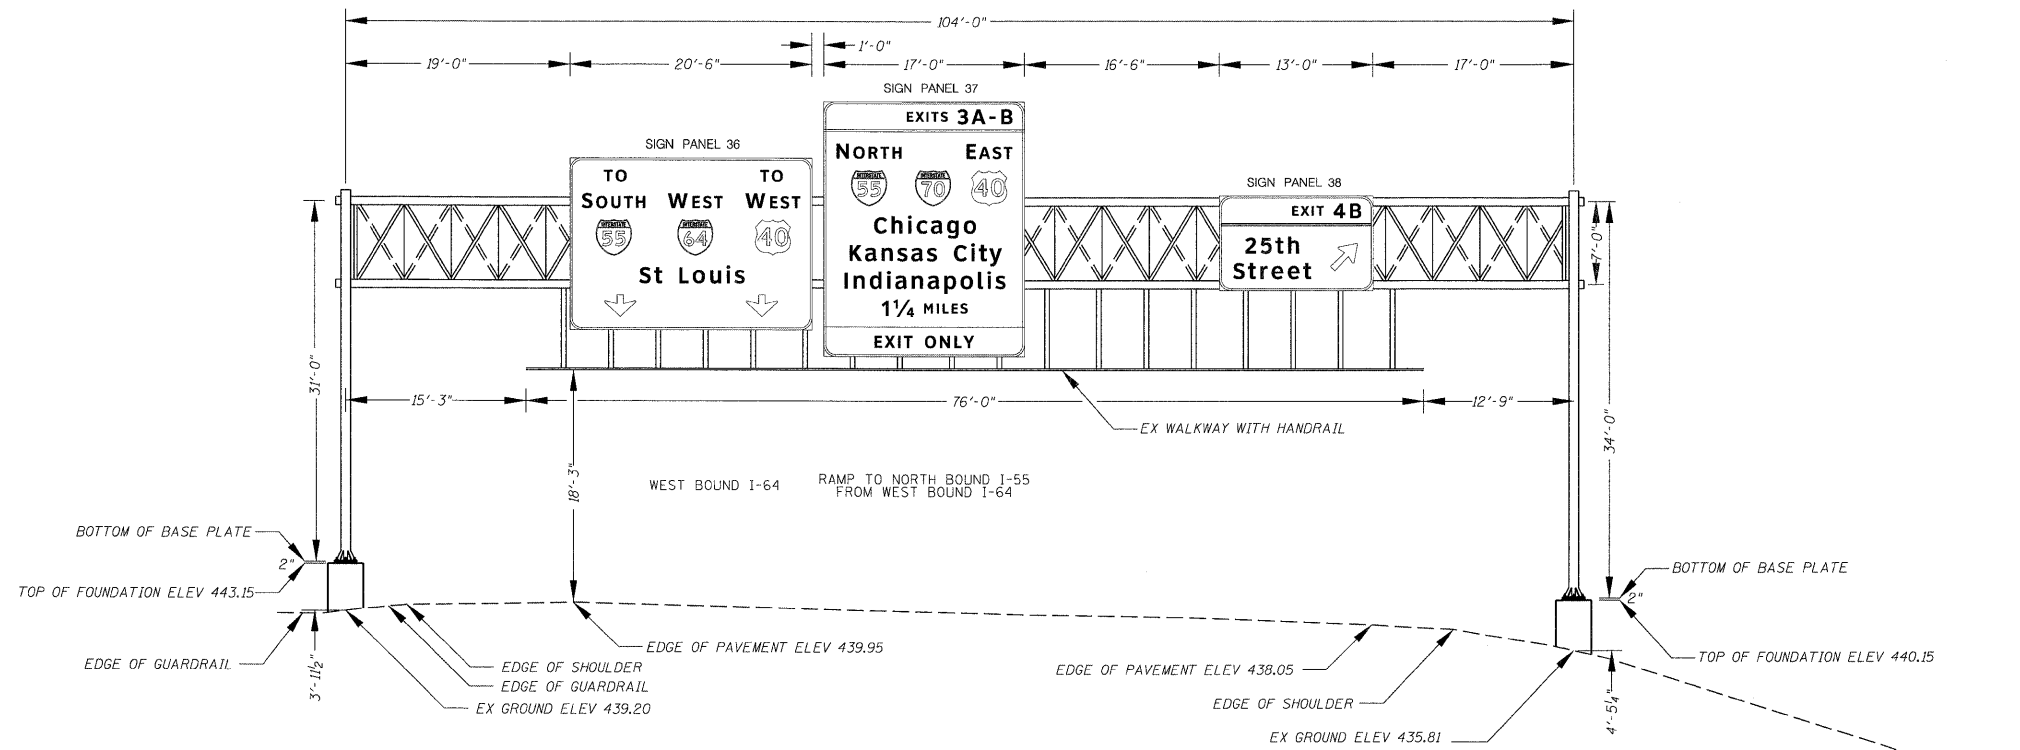

PROPOSED TYPE III-A SIGN TRUSS  
 LOCATION: N 14,037,778.45 E 2,462,803.98  
 STR 8S0821064L004.4

FILE NAME =	DBTRI-76C45-aht-xsh-t-signs.dgn
USER NAME =	mmccorachie
DESIGNED -	PMK
DRAWN -	PMK
CHECKED -	MPW
DATE -	2/2/2012

DESIGNED -	PMK	REVISED -	
DRAWN -	PMK	REVISED -	
CHECKED -	MPW	REVISED -	
DATE -	2/2/2012	REVISED -	

DESIGNED -	PMK	REVISED -	
DRAWN -	PMK	REVISED -	
CHECKED -	MPW	REVISED -	
DATE -	2/2/2012	REVISED -	

**STATE OF ILLINOIS  
 DEPARTMENT OF TRANSPORTATION**

**OVERHEAD SIGN STRUCTURE  
 SIGN PANEL PLACEMENT**

SCALE: N/A SHEET NO. 13 OF 18 SHEETS STA. N/A TO STA. N/A

F.A.I. RTE.	SECTION	COUNTY	TOTAL SHEETS	SHEET NO.
•	82-1SG	ST. CLAIR	145	129
•998/70/64			CONTRACT NO. 76C45	
FED. ROAD DIST. NO.	ILLINOIS	FED. AID PROJECT		