



MATCHLINE STA. 1850+00

MATCHLINE STA. 1865+00

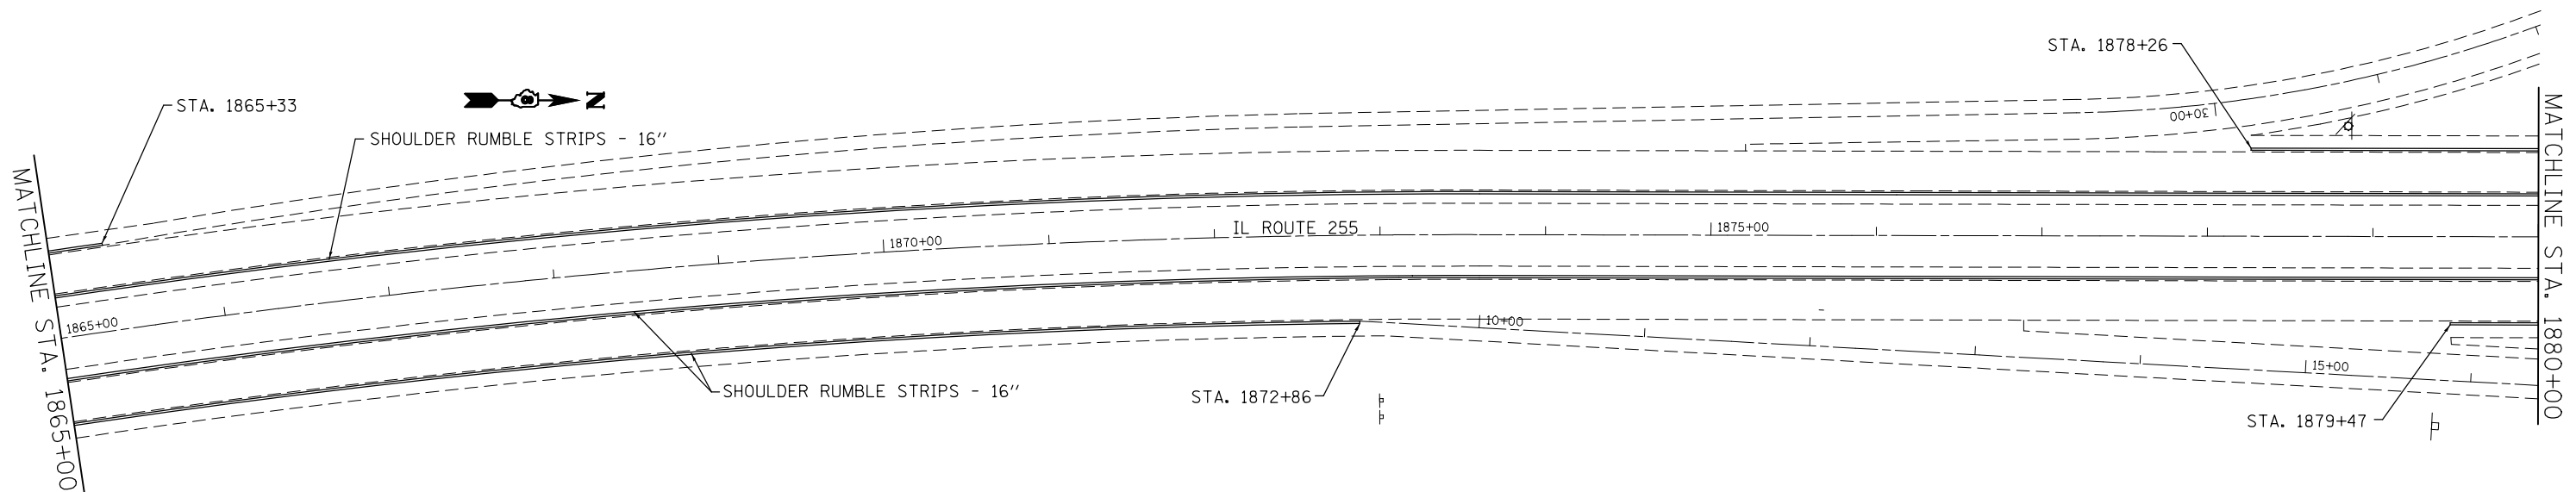

MATCHLINE STA. 1865+00

MATCHLINE STA. 1880+00

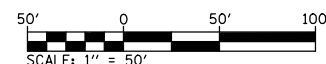

FILE NAME =	USER NAME = burnsideem	DESIGNED -	REVISED -
et:\pwork\pwork\burnsideem\d0279757\g076f16-sht-plan.dgn		DRAWN -	REVISED -
	PLOT SCALE = 100.0000' / in.	CHECKED -	REVISED -
	PLOT DATE = 2/1/2012	DATE -	REVISED -

**STATE OF ILLINOIS
DEPARTMENT OF TRANSPORTATION**

PLAN SHEET			
SCALE:	SHEET NO.	OF SHEETS	STA. 1850+00 TO STA. 1880+00

F.A.P. RTE.	SECTION	COUNTY	TOTAL SHEETS	SHEET NO.
310	60-(8,9,10,11)-I	MADISON	17	14
CONTRACT NO. 76F16				
FED. ROAD DIST. NO. ILLINOIS FED. AID PROJECT				