 
 

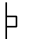


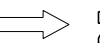
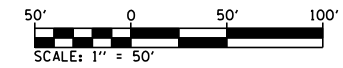
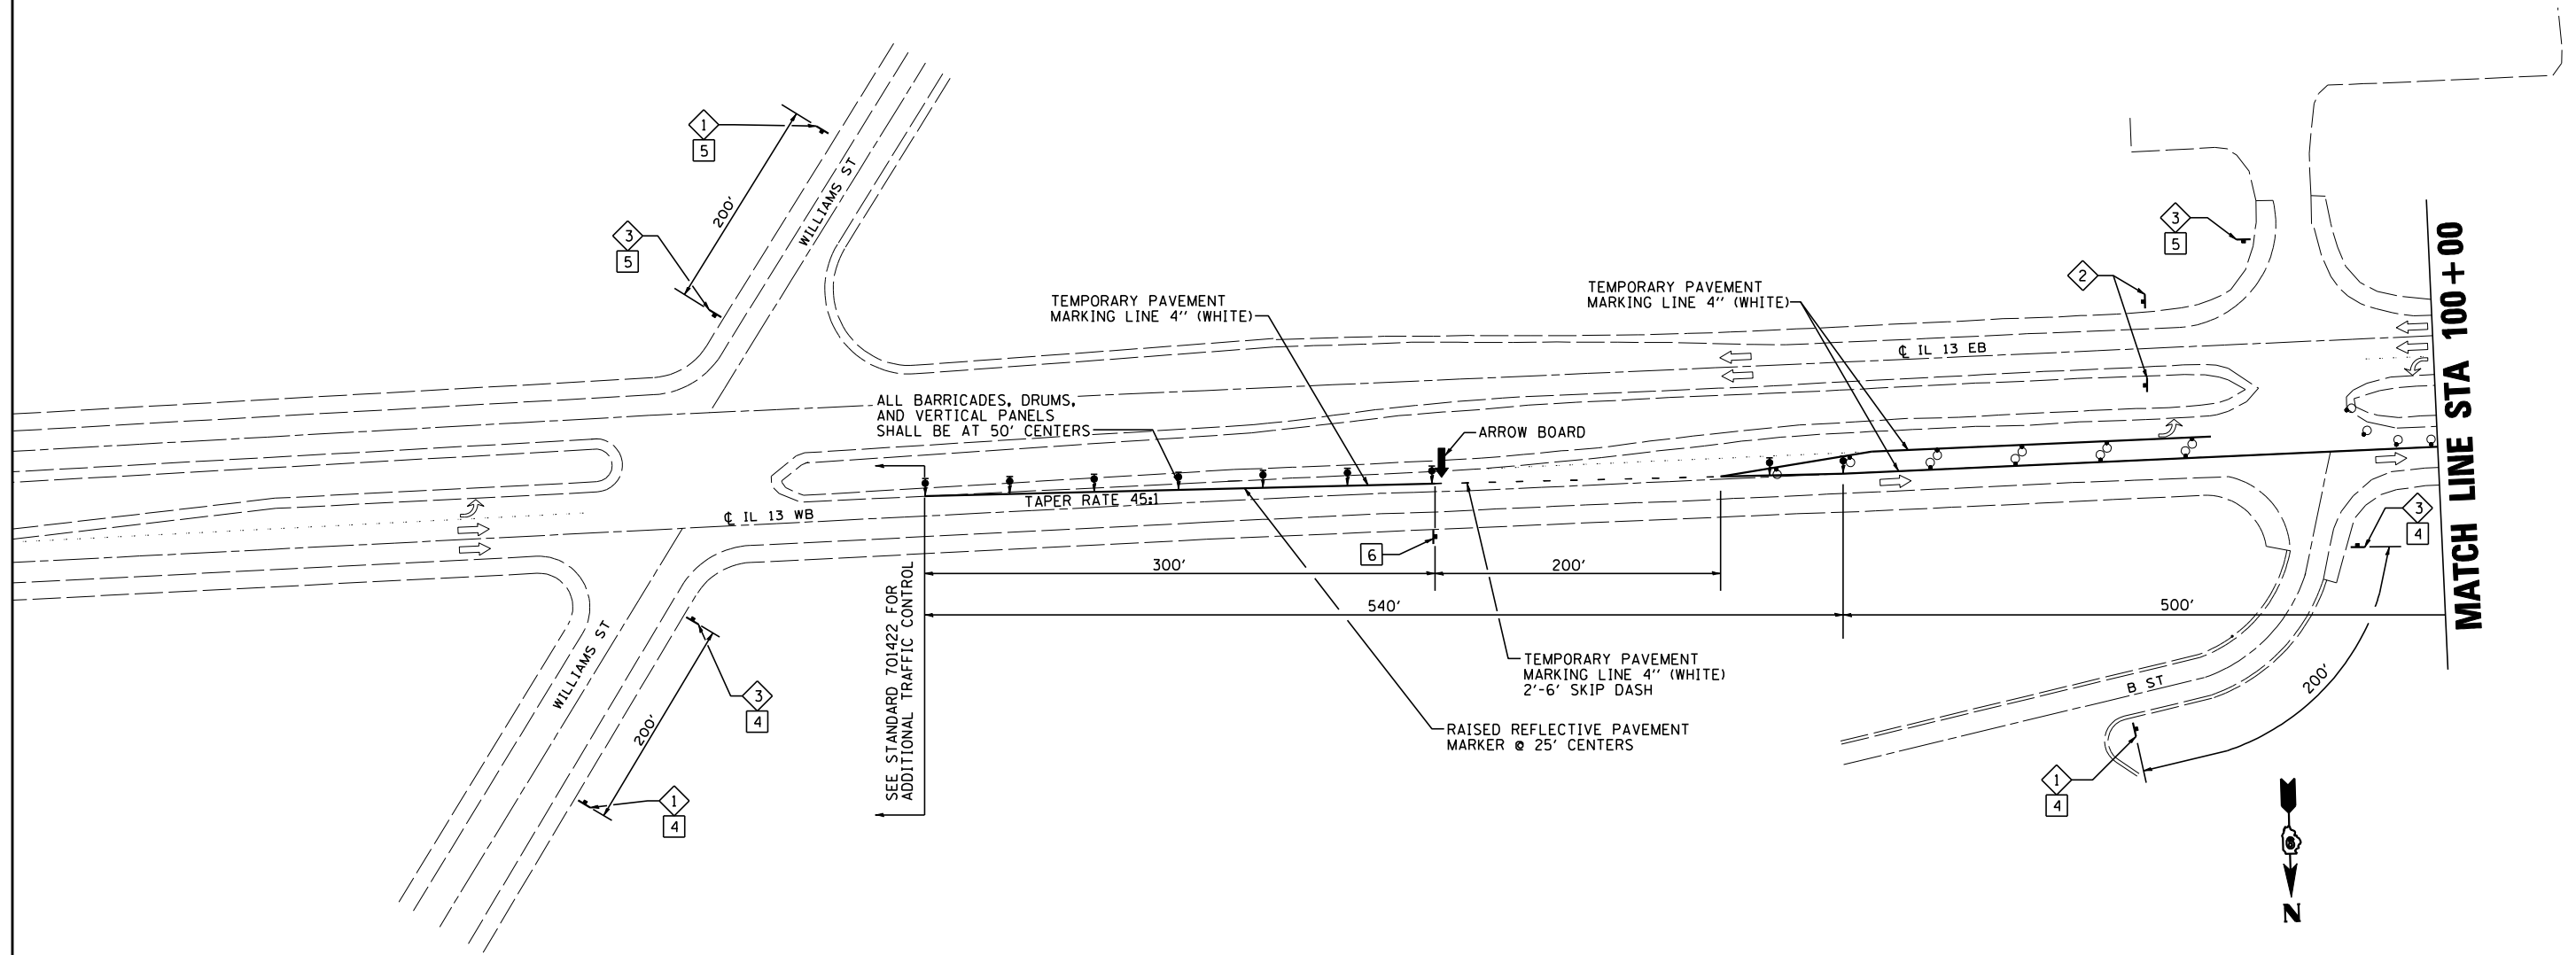


PAVEMENT MARKING/TRAFFIC CONTROL

LEGEND

- ◇ ROAD CONSTRUCTION AHEAD-W20-03(O)-48
- ◇ END ROAD WORK-G20-2(O)-36
- ◇ LEFT LANE CLOSED AHEAD-W20-5L(O)-48
- ④ 24" X 24" 
- ⑤ 24" X 24" 
- ⑥ 36" X 24" 
-  SIGNAGE
-  BARRICADE OR DRUM WITH FLASHING LIGHT
-  DIRECTION INDICATOR BARRICADE WITH STEADY BURN MONODIRECTION LIGHT
-  DIRECTION OF TRAFFIC (INFORMATION ONLY)



FILE NAME =	USER NAME = default	DESIGNED -	REVISED -
ms:\28018\microstation\0phase1\0978056-sh1-staging1.dgn		DRAWN -	REVISED -
	PLOT SCALE = 100.0000' / IN.	CHECKED -	REVISED -
	PLOT DATE = 1/25/2012	DATE -	REVISED -

**STATE OF ILLINOIS
DEPARTMENT OF TRANSPORTATION**

**STAGE 1 SHEETS
PAVEMENT MARKINGS / TRAFFIC CONTROL SHEETS**

SCALE: 1"=50' SHEET NO. 6 OF 9 SHEETS STA. TO STA.

F.A.P. RTE.	SECTION	COUNTY	TOTAL SHEETS	SHEET NO.
331	(12-1)B-1	JACKSON	200	30
CONTRACT NO. 78056				
ILLINOIS FED. AID PROJECT				