

SOUTH EDGE OF SHOULDER

Location	Station	Offset	Theoretical Grade Elevations
E. End Appr. Slab 4	343+48.25	-18.00	383.46
A7	343+58.32	-18.00	383.42
A8	343+68.38	-18.00	383.38
W. End Appr. Slab 4	343+78.52	-18.00	383.35

SOUTH EDGE OF PAVEMENT

Location	Station	Offset	Theoretical Grade Elevations
E. End Appr. Slab 4	343+44.34	-12.00	383.63
A7	343+54.38	-12.00	383.58
A8	343+64.42	-12.00	383.54
W. End Appr. Slab 4	343+74.52	-12.00	383.51

☉ W.B. ROADWAY & P.G.L.

Location	Station	Offset	Theoretical Grade Elevations
E. End Appr. Slab 4	343+36.57	0.00	383.97
A7	343+46.57	0.00	383.92
A8	343+56.57	0.00	383.87
W. End Appr. Slab 4	343+66.57	0.00	383.84

NORTH EDGE OF PAVEMENT


Location	Station	Offset	Theoretical Grade Elevations
E. End Appr. Slab 4	343+28.88	12.00	384.31
A7	343+38.84	12.00	384.26
A8	343+48.80	12.00	384.21
W. End Appr. Slab 4	343+58.70	12.00	384.17

NORTH EDGE OF SHOULDER

Location	Station	Offset	Theoretical Grade Elevations
E. End Appr. Slab 4	343+22.53	22.00	384.59
A7	343+32.45	22.00	384.54
A8	343+42.38	22.00	384.49
W. End Appr. Slab 4	343+52.21	22.00	384.44

NORTH EDGE OF SIDEWALK

Location	Station	Offset	Theoretical Grade Elevations
E. End Appr. Slab 4	343+17.75	29.58	384.53
A7	343+27.65	29.58	384.48
A8	343+37.55	29.58	384.43
W. End Appr. Slab 4	343+47.32	29.58	384.38

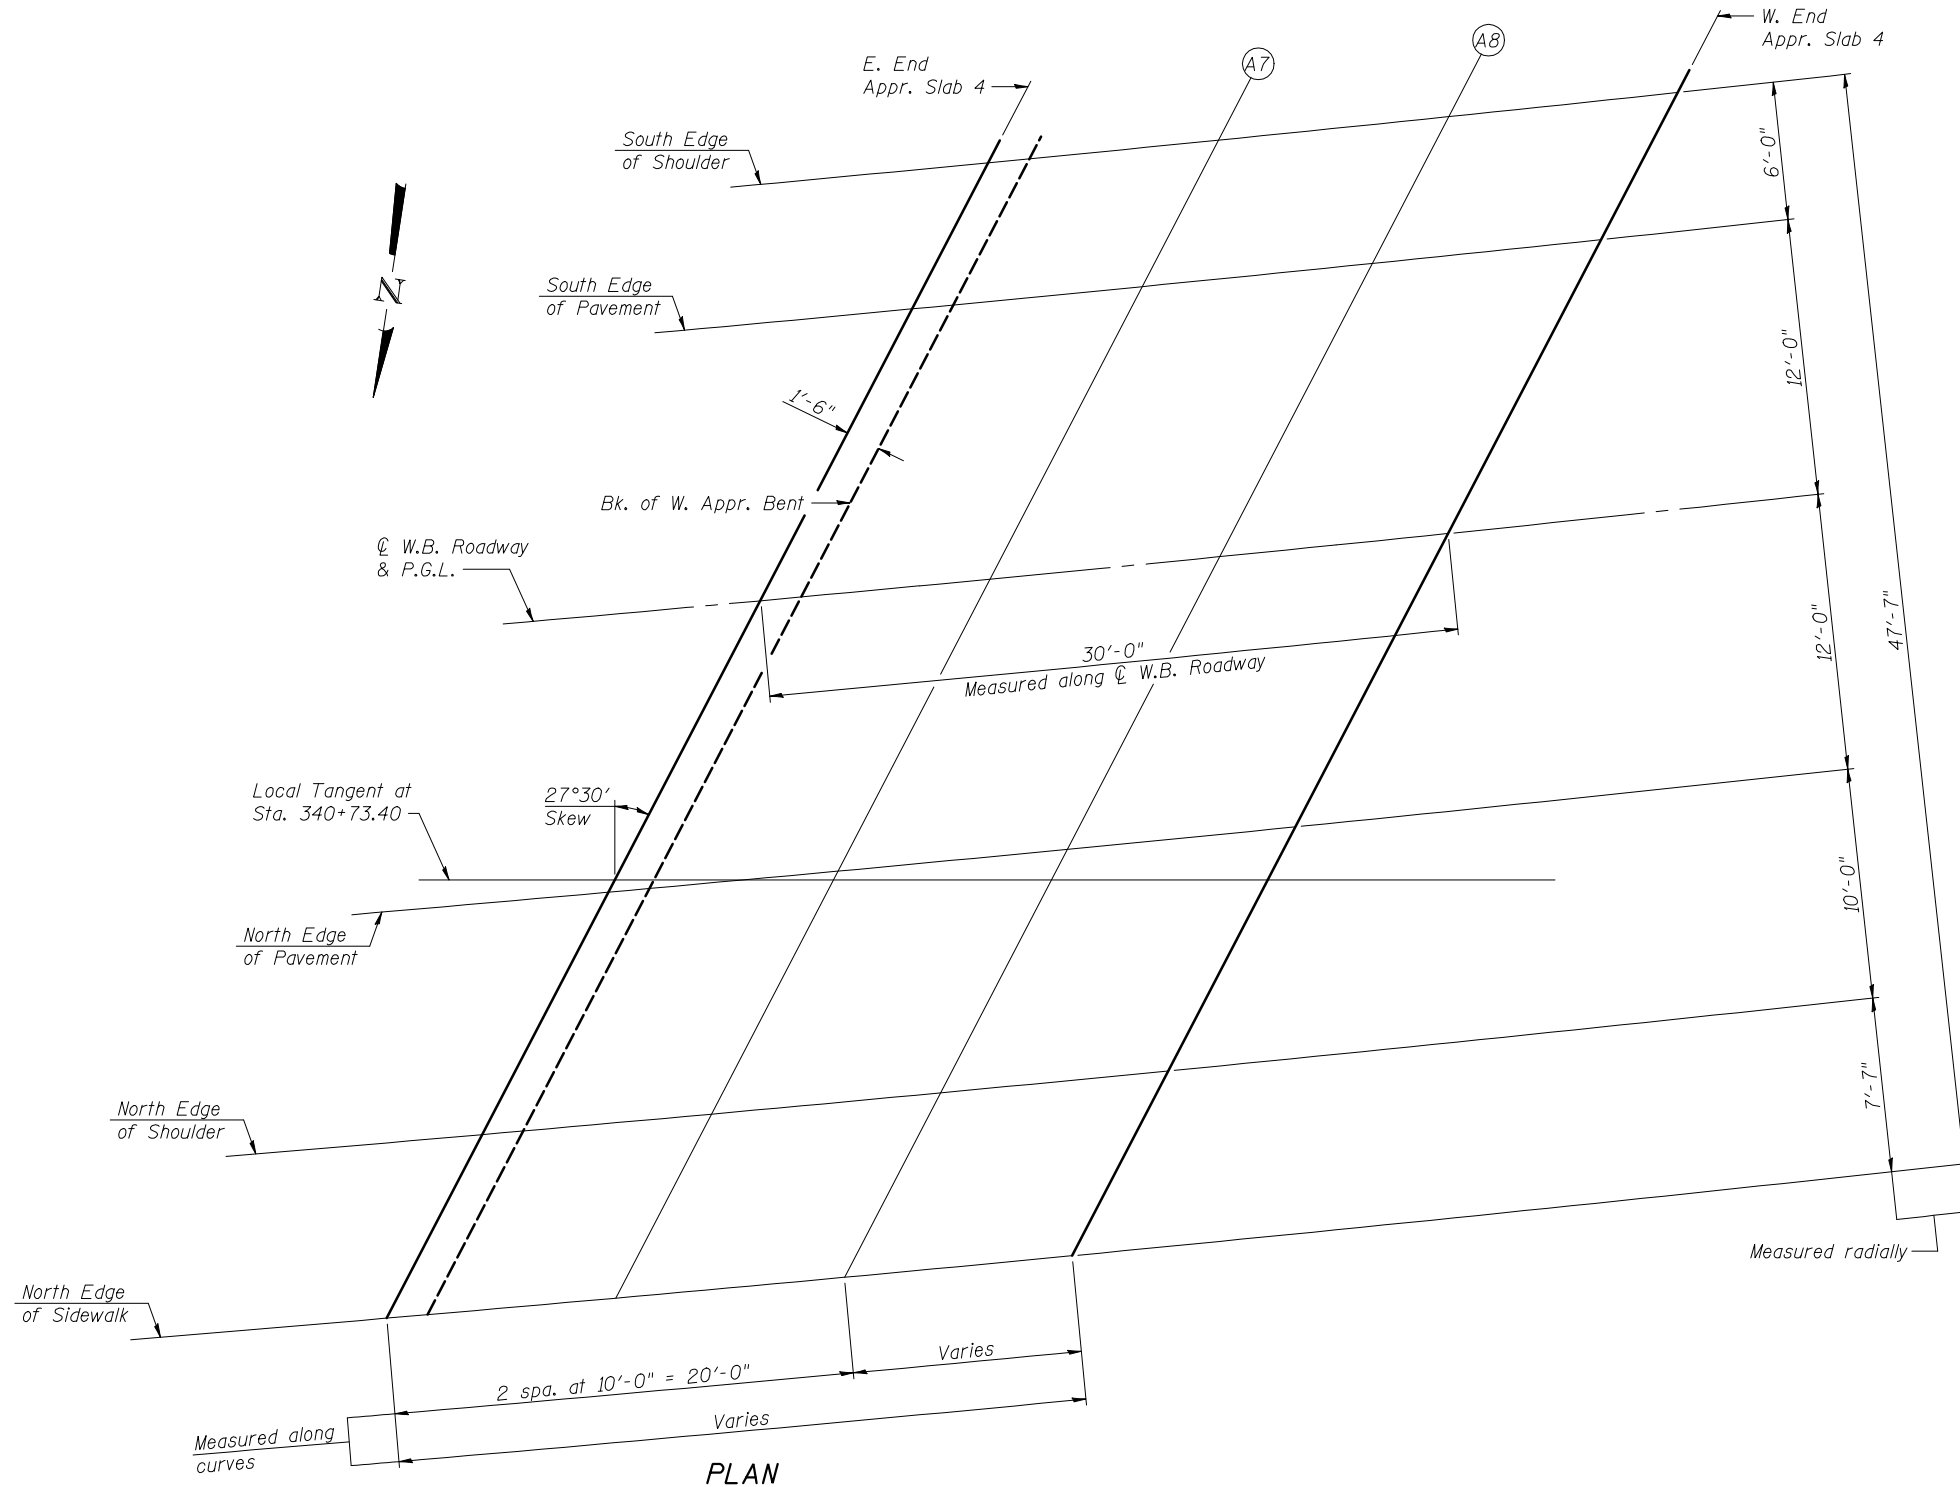

PLAN



USER NAME =	DESIGNED - JAD	REVISED -
	CHECKED - DGL	REVISED -
PLOT SCALE =	DRAWN - MAG	REVISED -
PLOT DATE =	CHECKED - JAD	REVISED -

**STATE OF ILLINOIS
DEPARTMENT OF TRANSPORTATION**

**TOP OF APPROACH SLAB 4 ELEVATIONS
STRUCTURE NO. 039-0076 (W.B.)**

SHEET NO. 12 OF 53 SHEETS

F.A.P. RTE.	SECTION	COUNTY	TOTAL SHEETS	SHEET NO.
331	(12-11B-1)	JACKSON	200	124
CONTRACT NO. 78056				
ILLINOIS FED. AID PROJECT				