



150 140 130 120 110 100 90 80 70 60 50 40 30 20 10 0 10 20 30 40 50 60 70 80 90 100 110 120 130 140 150

FINAL SURVEY NO.	SURVEYED PLOTTED TEMPLATE AREAS CHECKED	BY	DATE

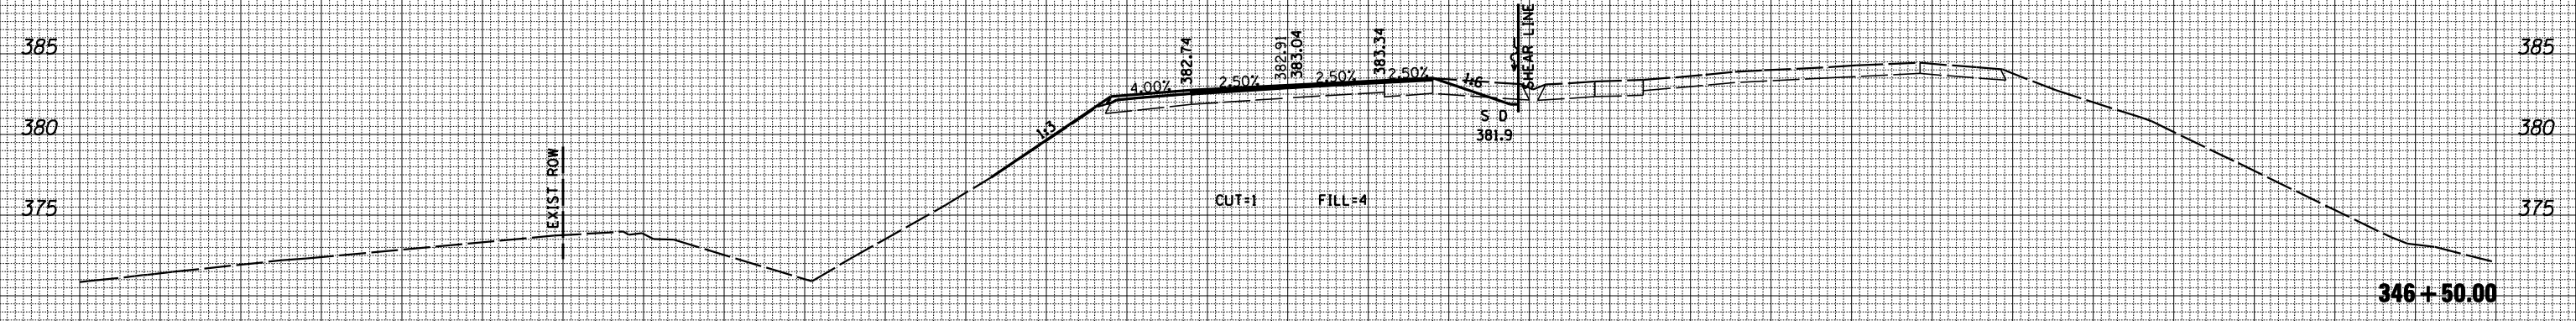

ORIGINAL SURVEY NO.	SURVEYED PLOTTED TEMPLATE AREAS CHECKED	BY	DATE

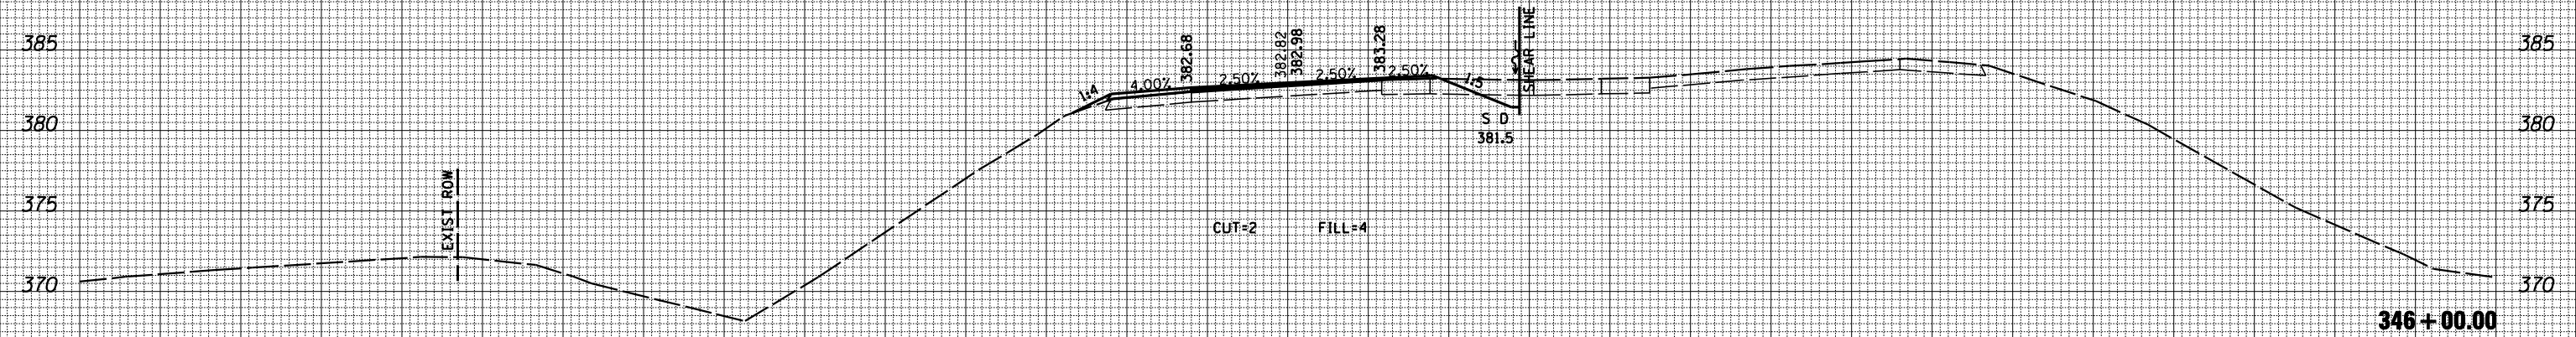

150 140 130 120 110 100 90 80 70 60 50 40 30 20 10 0 10 20 30 40 50 60 70 80 90 100 110 120 130 140 150

NOTE: EXISTING GROUNDLINE REPRESENTS STAGE CONSTRUCTION

FILE NAME = D978056-sht-xsshTEB.dgn

USER NAME = default
 PLOT TIME = 6:10:49 PM
 PLOT SCALE = 20.0000' / IN.
 PLOT DATE = 1/25/2012

DESIGNED -
 DRAWN -
 CHECKED -
 DATE -

REVISIED -
 REVISIED -
 REVISIED -
 REVISIED -

**STATE OF ILLINOIS
 DEPARTMENT OF TRANSPORTATION**

**EASTBOUND CROSS SECTION SHEETS
 IL RTE 13 OVER BIG MUDDY RIVER**

SCALE: SHEET NO. 7 OF 8 SHEETS STA. 345+50.00 TO STA. 346+50.00

F.A.P. RTE.	SECTION	COUNTY	TOTAL SHEETS	SHEET NO.
331	(12-1)B-1	JACKSON	200	175
CONTRACT NO. 78056			ILLINOIS FED. AID PROJECT	