


FINAL SURVEY	SURVEYED	DATE
NOTE BOOK	PLOTTED	BY
NO.	TEMPLATE	
	AREAS	
	CHECKED	

ORIGINAL SURVEY	SURVEYED	DATE
NOTE BOOK	PLOTTED	BY
NO.	TEMPLATE	
	AREAS	
	CHECKED	

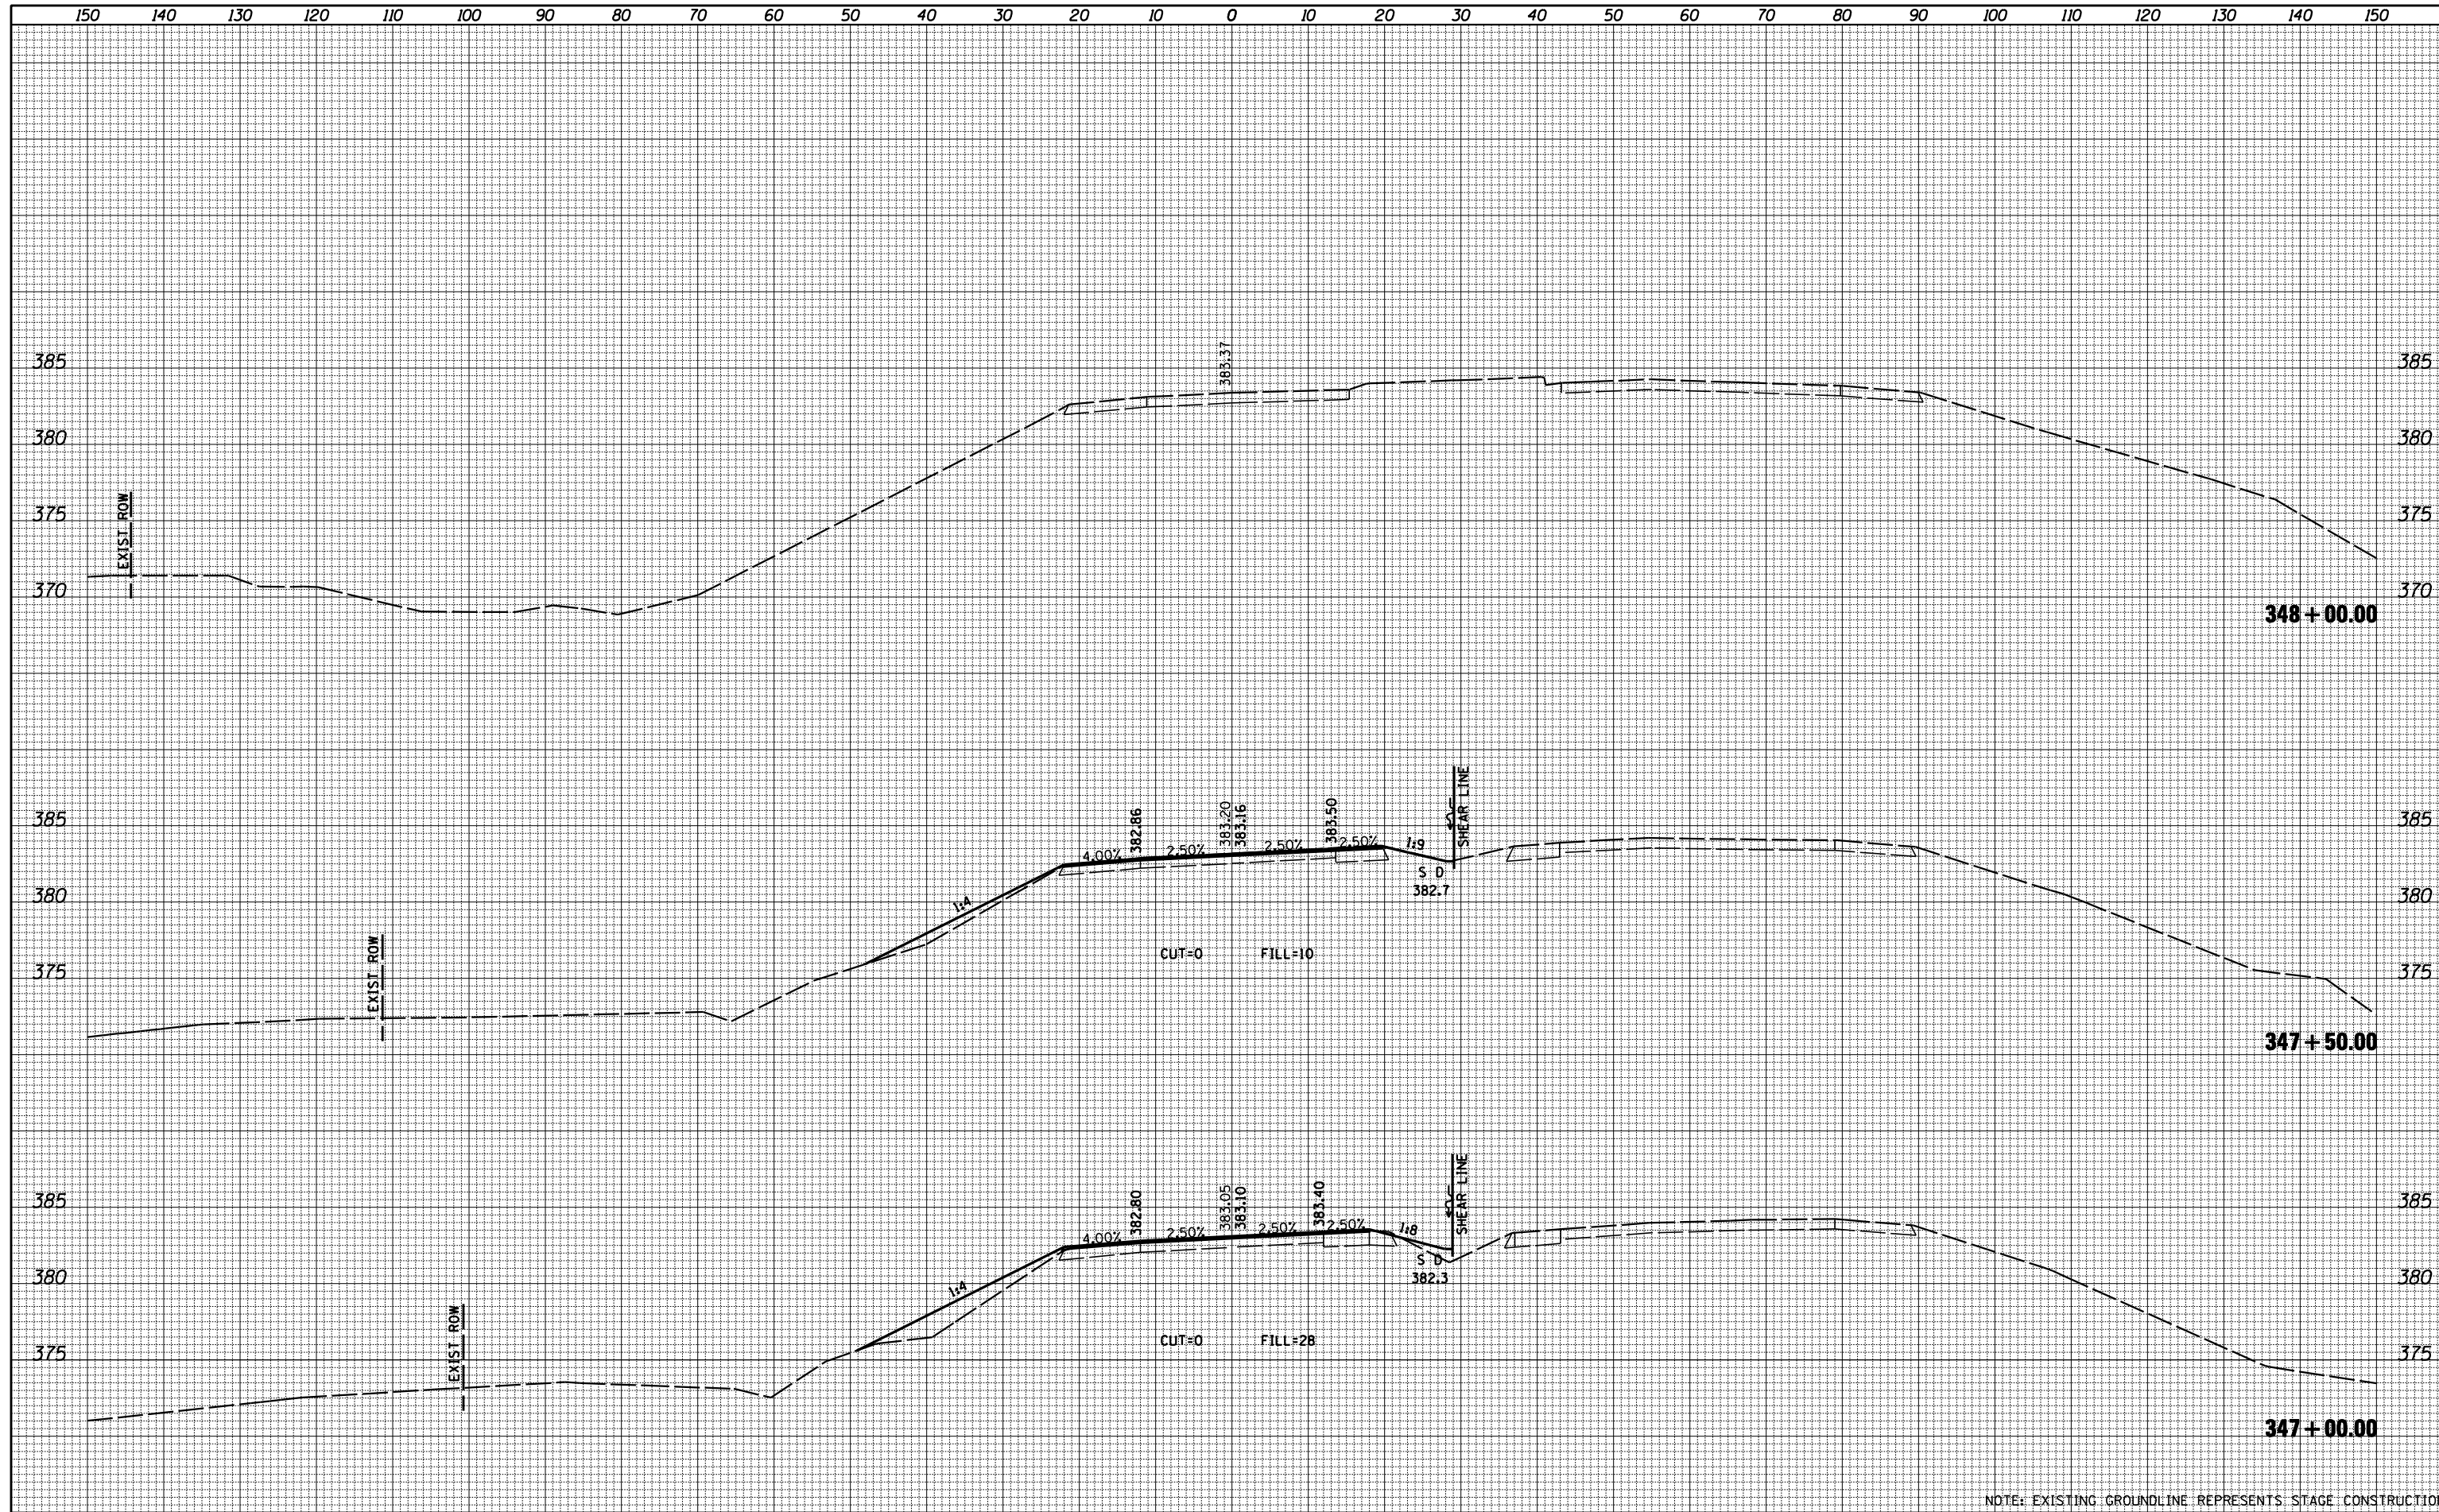

NOTE: EXISTING GROUNDLINE REPRESENTS STAGE CONSTRUCTION

FILE NAME = D978056-sht-xsshTEB.dgn

USER NAME = default
 PLOT TIME = 6:10:50 PM
 PLOT SCALE = 20.0000' / IN.
 PLOT DATE = 1/25/2012

DESIGNED -
 DRAWN -
 CHECKED -
 DATE -

REVISED -
 REVISED -
 REVISED -
 REVISED -

**STATE OF ILLINOIS
 DEPARTMENT OF TRANSPORTATION**

**EASTBOUND CROSS SECTION SHEETS
 IL RTE 13 OVER BIG MUDDY RIVER**

SCALE: SHEET NO. 8 OF 8 SHEETS STA. 347+00.00 TO STA. 348+00.00

F.A.P. RTE.	SECTION	COUNTY	TOTAL SHEETS	SHEET NO.
331	(12-1)B-1	JACKSON	200	176
CONTRACT NO. 78056			ILLINOIS FED. AID PROJECT	