


DATE	
BY	
FINAL SURVEY	SURVEYED
NOTE BOOK	PLOTTED
NO.	TEMPLATE
	AREAS
	CHECKED

DATE	
BY	
ORIGINAL SURVEY	SURVEYED
NOTE BOOK	PLOTTED
NO.	TEMPLATE
	AREAS
	CHECKED

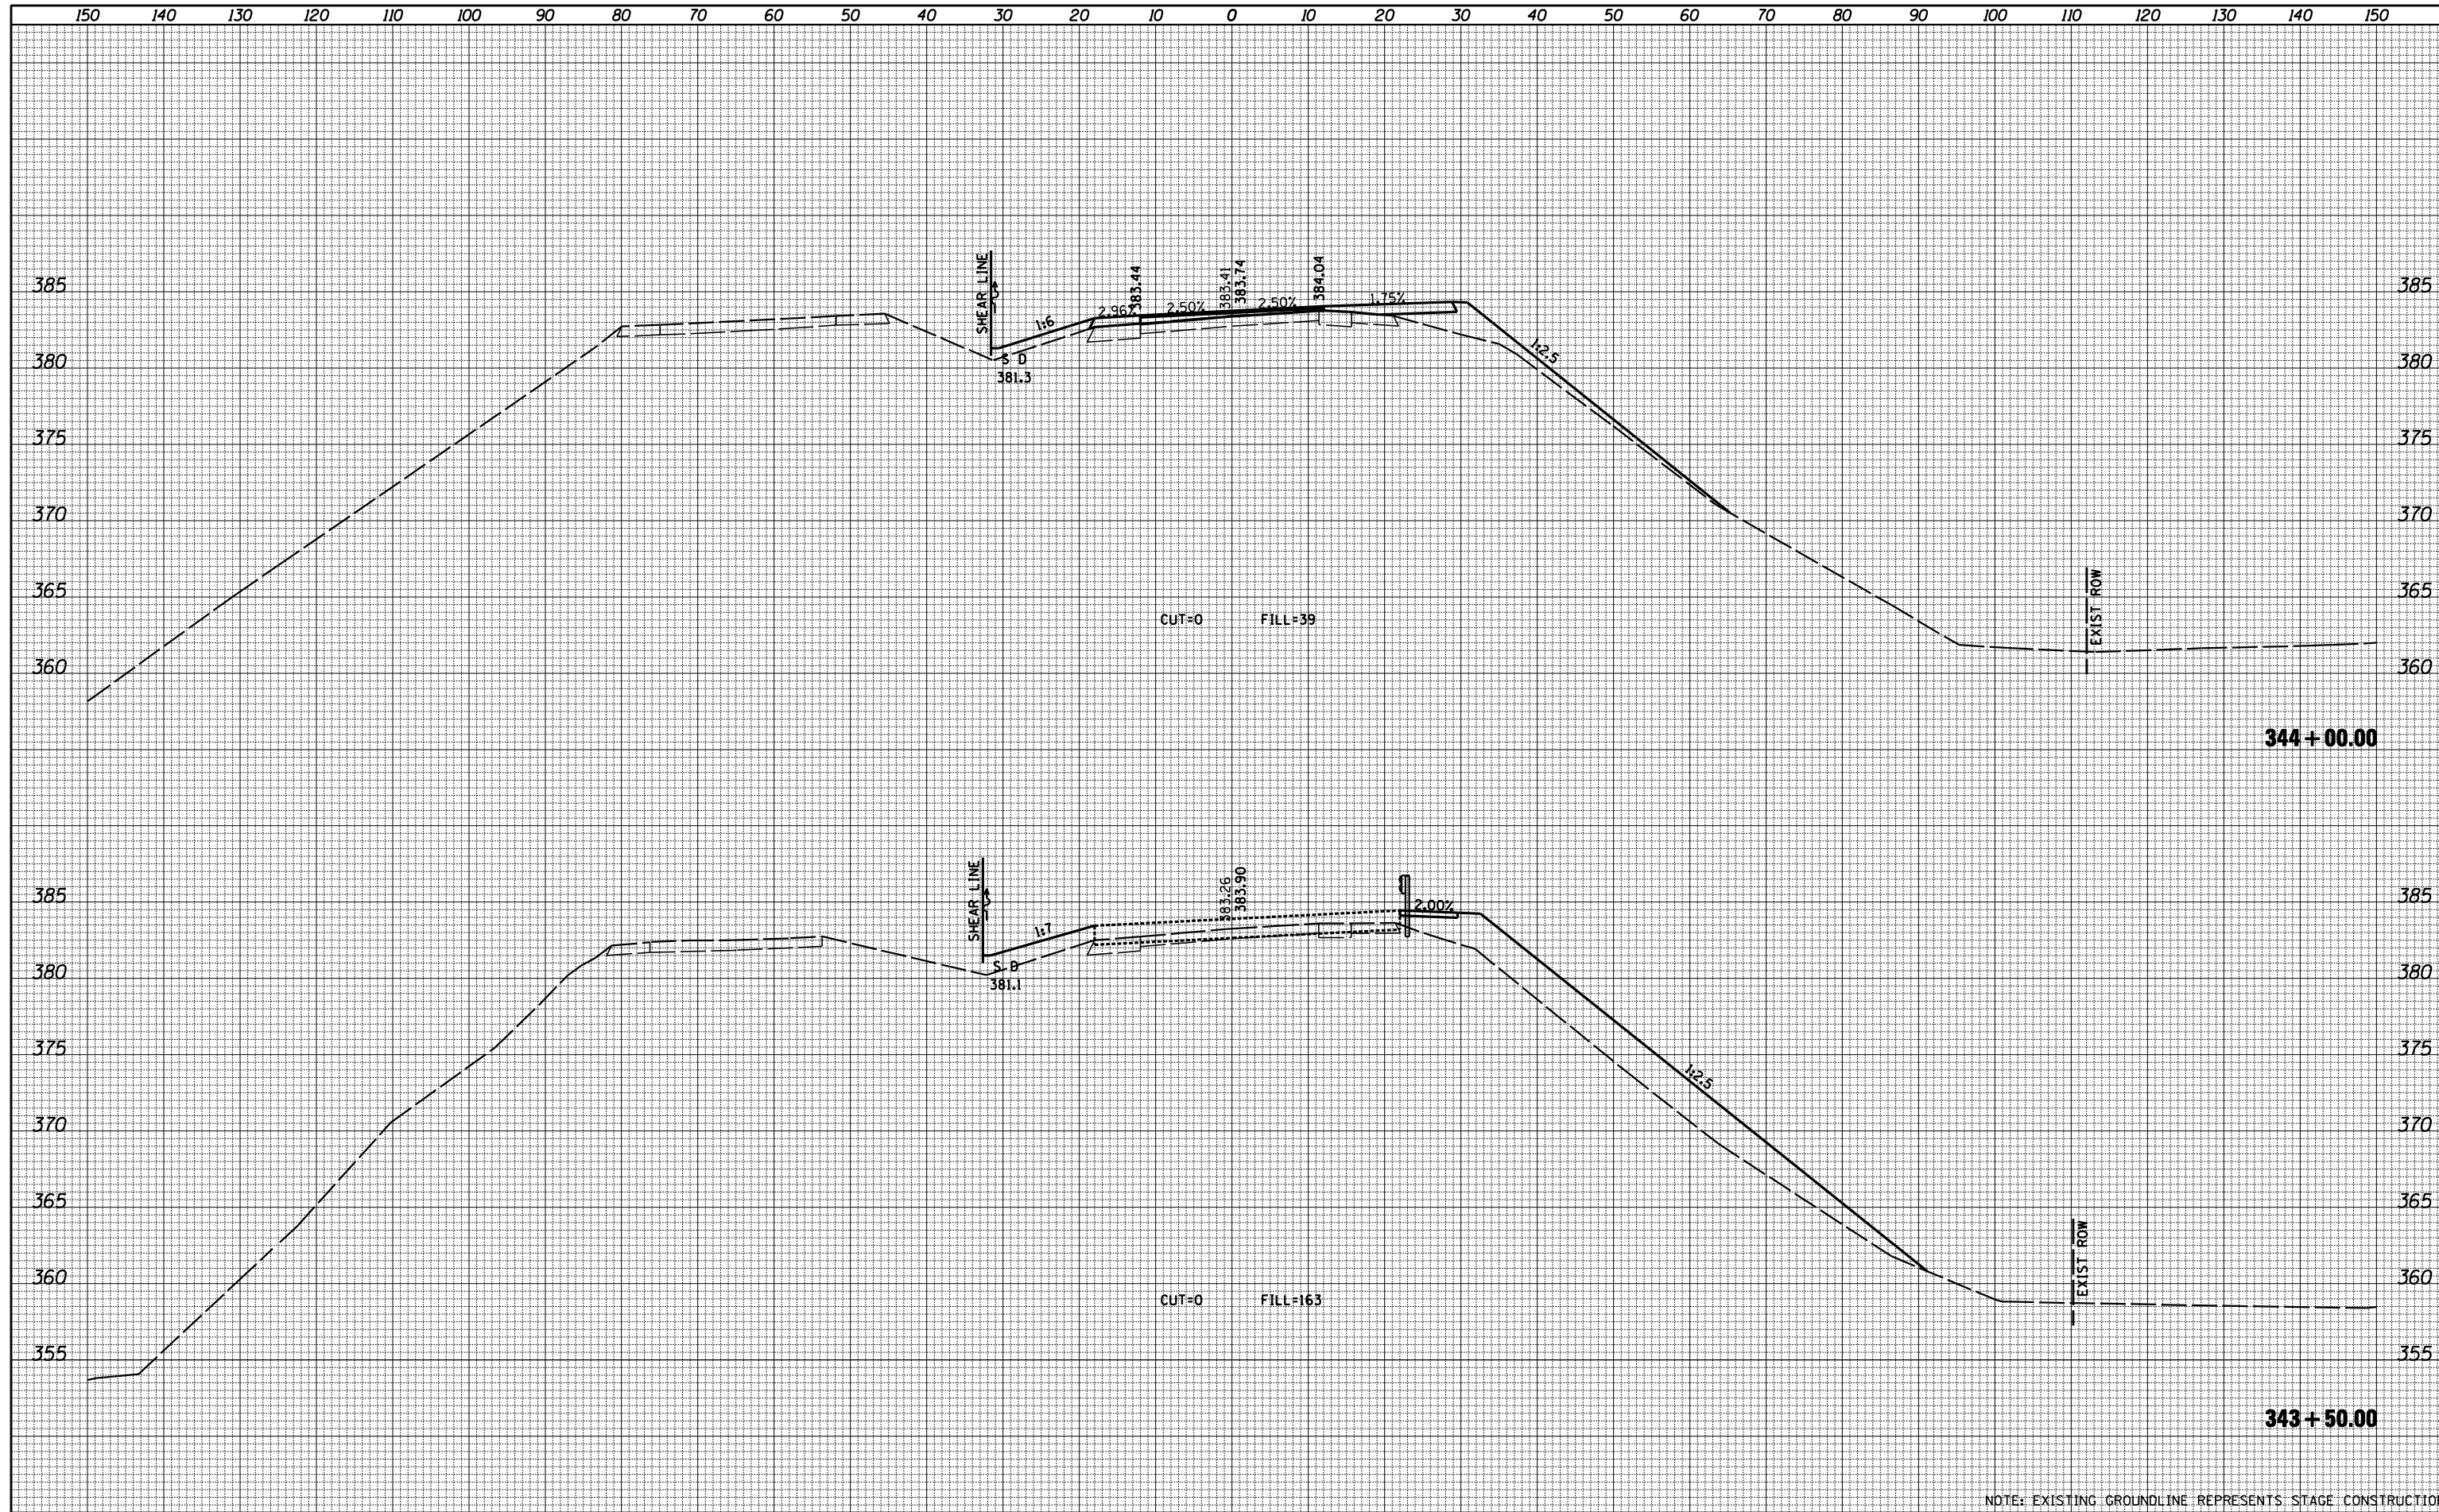

FILE NAME = D978056-sht-xsshtWB.dgn	USER NAME = default PLOT TIME = 6:11:25 PM PLOT SCALE = 20.0000' / IN. PLOT DATE = 1/25/2012	DESIGNED - DRAWN - CHECKED - DATE -	REVISED - REVISED - REVISED - REVISED -	<b>STATE OF ILLINOIS</b> <b>DEPARTMENT OF TRANSPORTATION</b>	<b>WESTBOUND CROSS SECTION SHEETS</b> <b>IL RTE 13 OVER BIG MUDDY RIVER</b>	SCALE: SHEET NO. 5 OF 8 SHEETS STA. 343+50.00 TO STA. 344+00.00	F.A.P. RTE. 331	SECTION (12-1)B-1	COUNTY JACKSON	TOTAL SHEETS 200	SHEET NO. 181
NOTE: EXISTING GROUNDLINE REPRESENTS STAGE CONSTRUCTION										CONTRACT NO. 78056 ILLINOIS FED. AID PROJECT	