



130 120 110 100 90 80 70 60 50 40 30 20 10 0 10 20 30 40 50 60 70 80 90 100 110 120 130

DATE	
BY	
SURVEYED	
PLOTTED	
TEMPLATE	
NOTE BOOK	
AREAS CHECKED	
AREAS CHECKED	

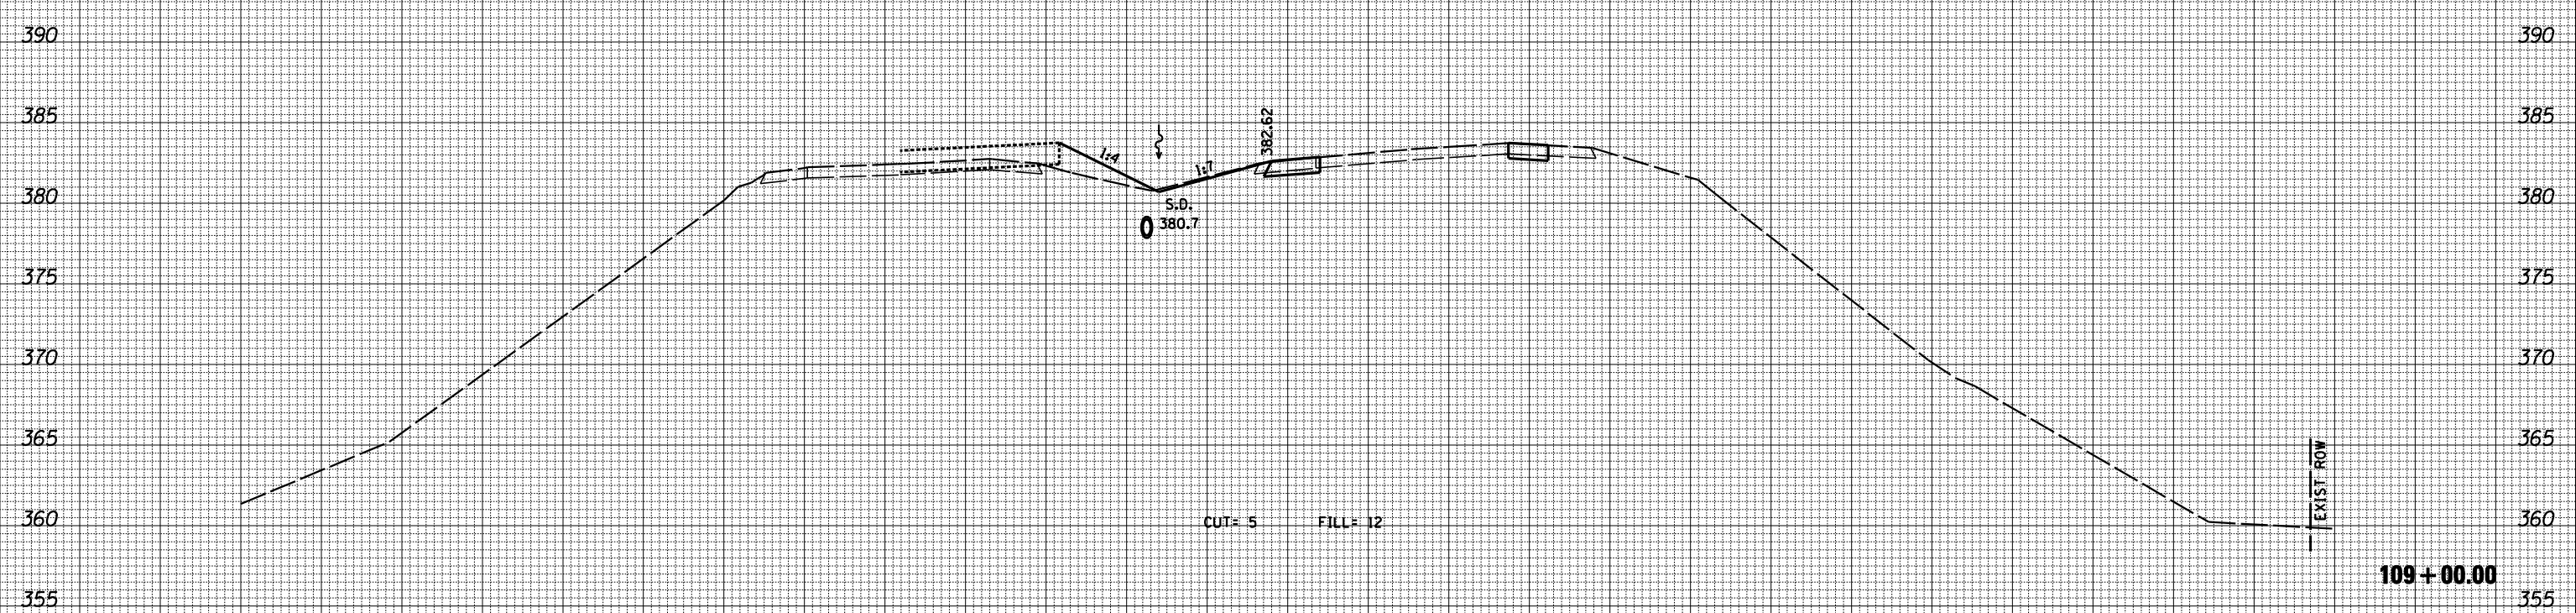

DATE	
BY	
SURVEYED	
PLOTTED	
TEMPLATE	
NOTE BOOK	
AREAS CHECKED	
AREAS CHECKED	

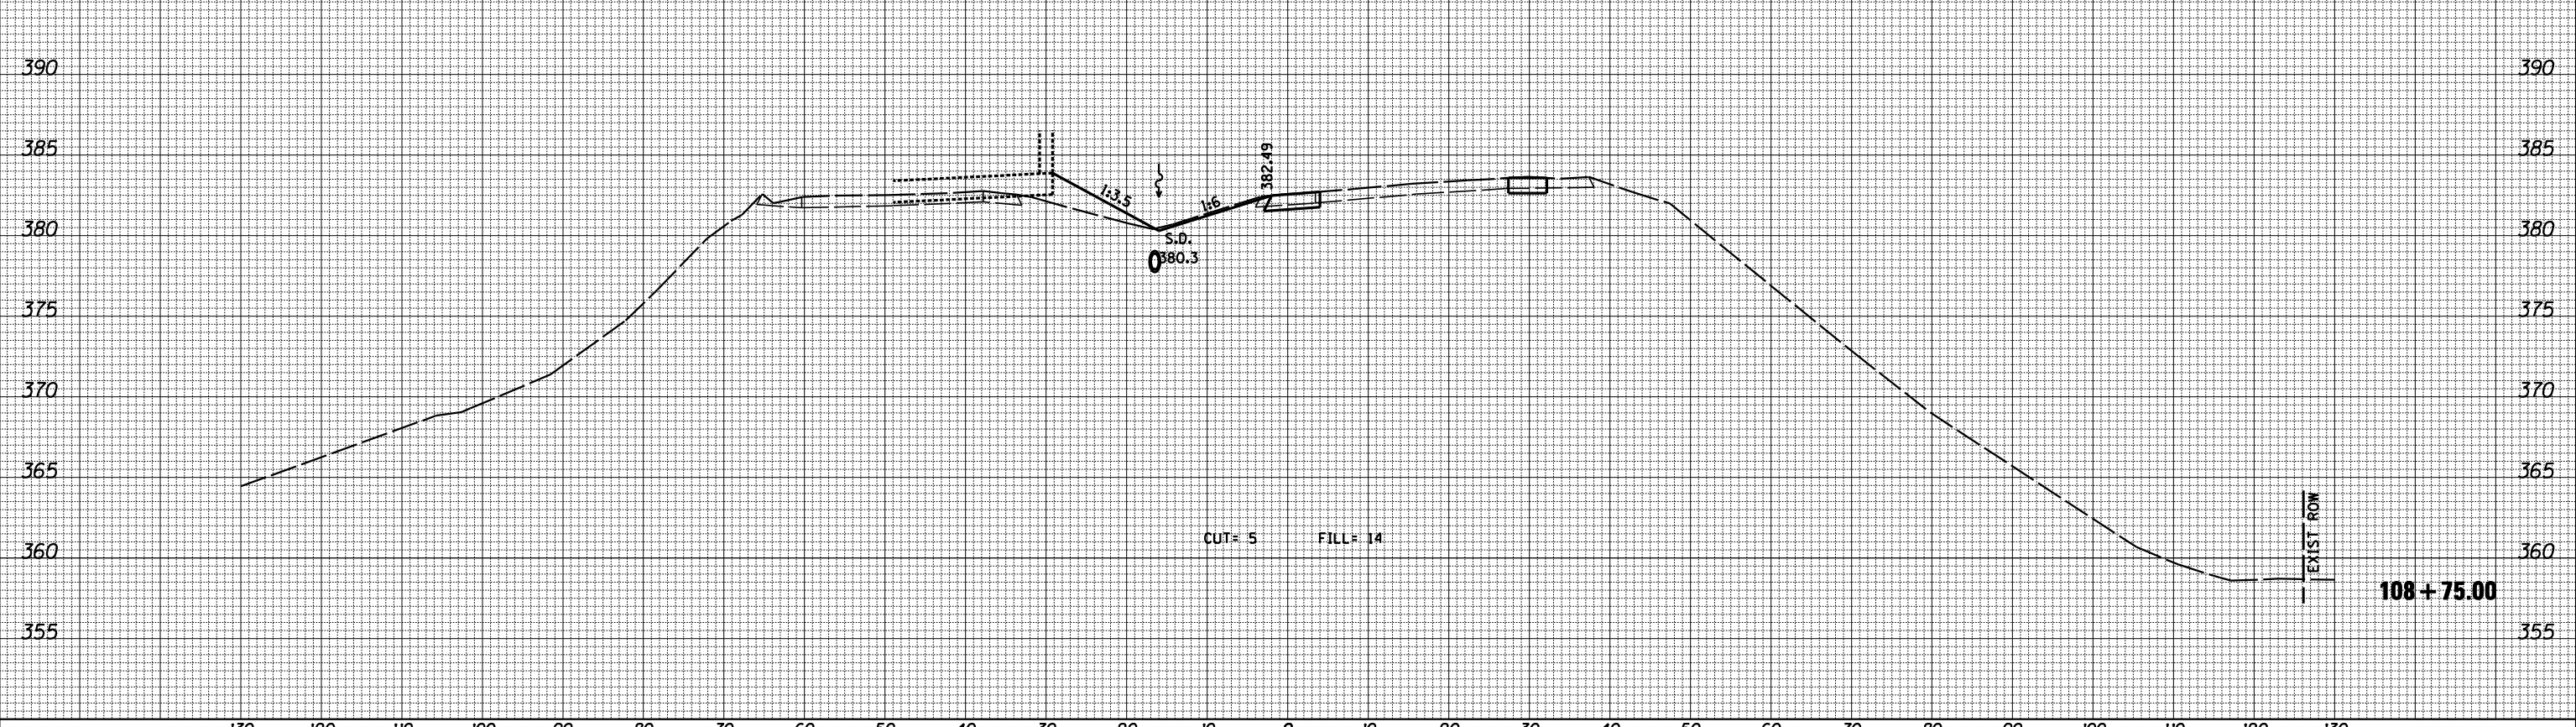

130 120 110 100 90 80 70 60 50 40 30 20 10 0 10 20 30 40 50 60 70 80 90 100 110 120 130

FILE NAME = D978056-sht-xxshtstgl.dgn

USER NAME = default  
 PLOT TIME = 6:12:04 PM  
 PLOT SCALE = 20.0000' / IN.  
 PLOT DATE = 1/25/2012

DESIGNED -  
 DRAWN -  
 CHECKED -  
 DATE -

REVISED -  
 REVISED -  
 REVISED -  
 REVISED -

**STATE OF ILLINOIS  
 DEPARTMENT OF TRANSPORTATION**

**STAGING CROSS SECTION SHEETS  
 IL RTE 13 OVER BIG MUDDY RIVER**

SCALE: SHEET NO. 9 OF 16 SHEETS STA. 108+75.00 TO STA. 109+00.00

F.A.P. RTE.	SECTION	COUNTY	TOTAL SHEETS	SHEET NO.
331	(12-11B-1)	JACKSON	200	193
CONTRACT NO. 78056			ILLINOIS FED. AID PROJECT	