


DATE	
BY	
SURVEYED	
PLOTTED	
TEMPLATE	
AREAS	
CHECKED	
FINAL SURVEY	
NOTE BOOK	
NO.	

DATE	
BY	
SURVEYED	
PLOTTED	
TEMPLATE	
AREAS	
CHECKED	
ORIGINAL SURVEY	
NOTE BOOK	
NO.	

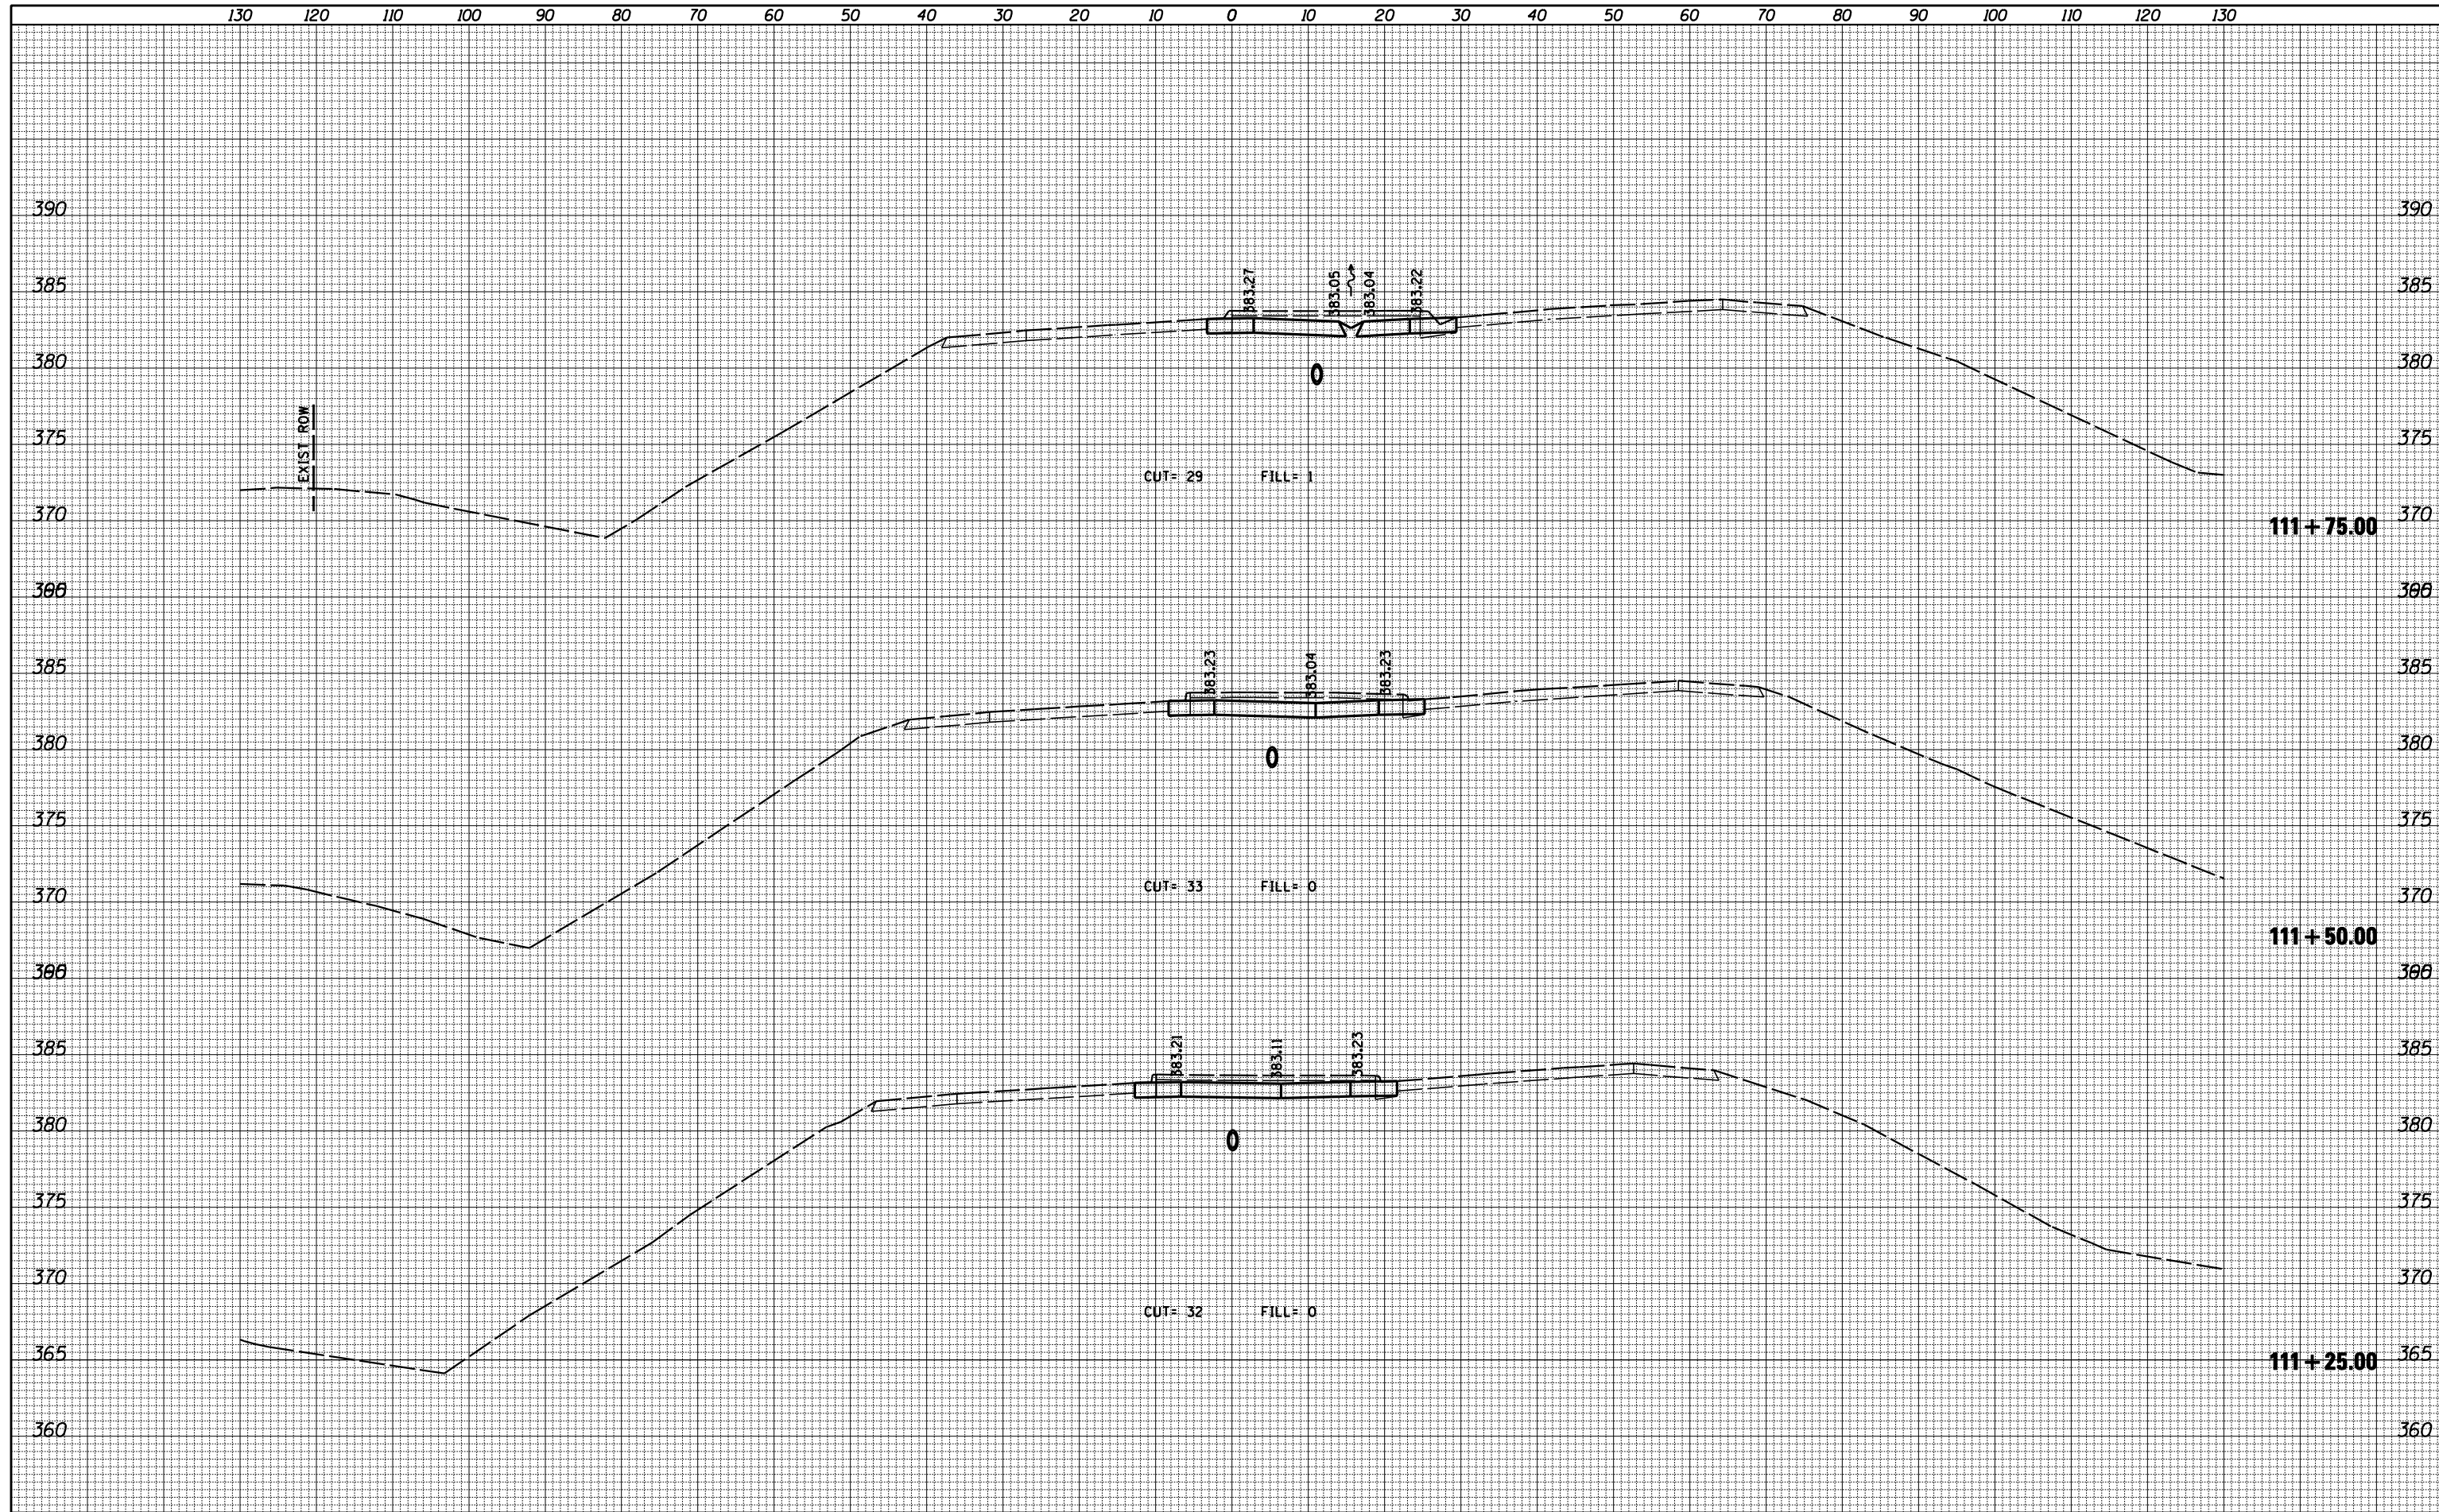

FILE NAME = D978056-sht-xsshtstgl.dgn

USER NAME = default	DESIGNED -	REVISED -
PLOT TIME = 6:12:12 PM	DRAWN -	REVISED -
PLOT SCALE = 20.0000' / IN.	CHECKED -	REVISED -
PLOT DATE = 1/25/2012	DATE -	REVISED -

**STATE OF ILLINOIS
DEPARTMENT OF TRANSPORTATION**

**STAGING CROSS SECTION SHEETS
IL RTE 13 OVER BIG MUDDY RIVER**

SCALE: SHEET NO. 14 OF 16 SHEETS STA. 111+25.00 TO STA. 111+75.00

F.A.P. RTE.	SECTION	COUNTY	TOTAL SHEETS	SHEET NO.
331	(12-1)B-1	JACKSON	200	198
CONTRACT NO. 78056			ILLINOIS FED. AID PROJECT	