


DATE	
BY	
SURVEYED	
PLOTTED	
TEMPLATE	
AREAS	
CHECKED	
FINAL SURVEY	
NOTE BOOK	
NO.	

DATE	
BY	
SURVEYED	
PLOTTED	
TEMPLATE	
AREAS	
CHECKED	
ORIGINAL SURVEY	
NOTE BOOK	
NO.	

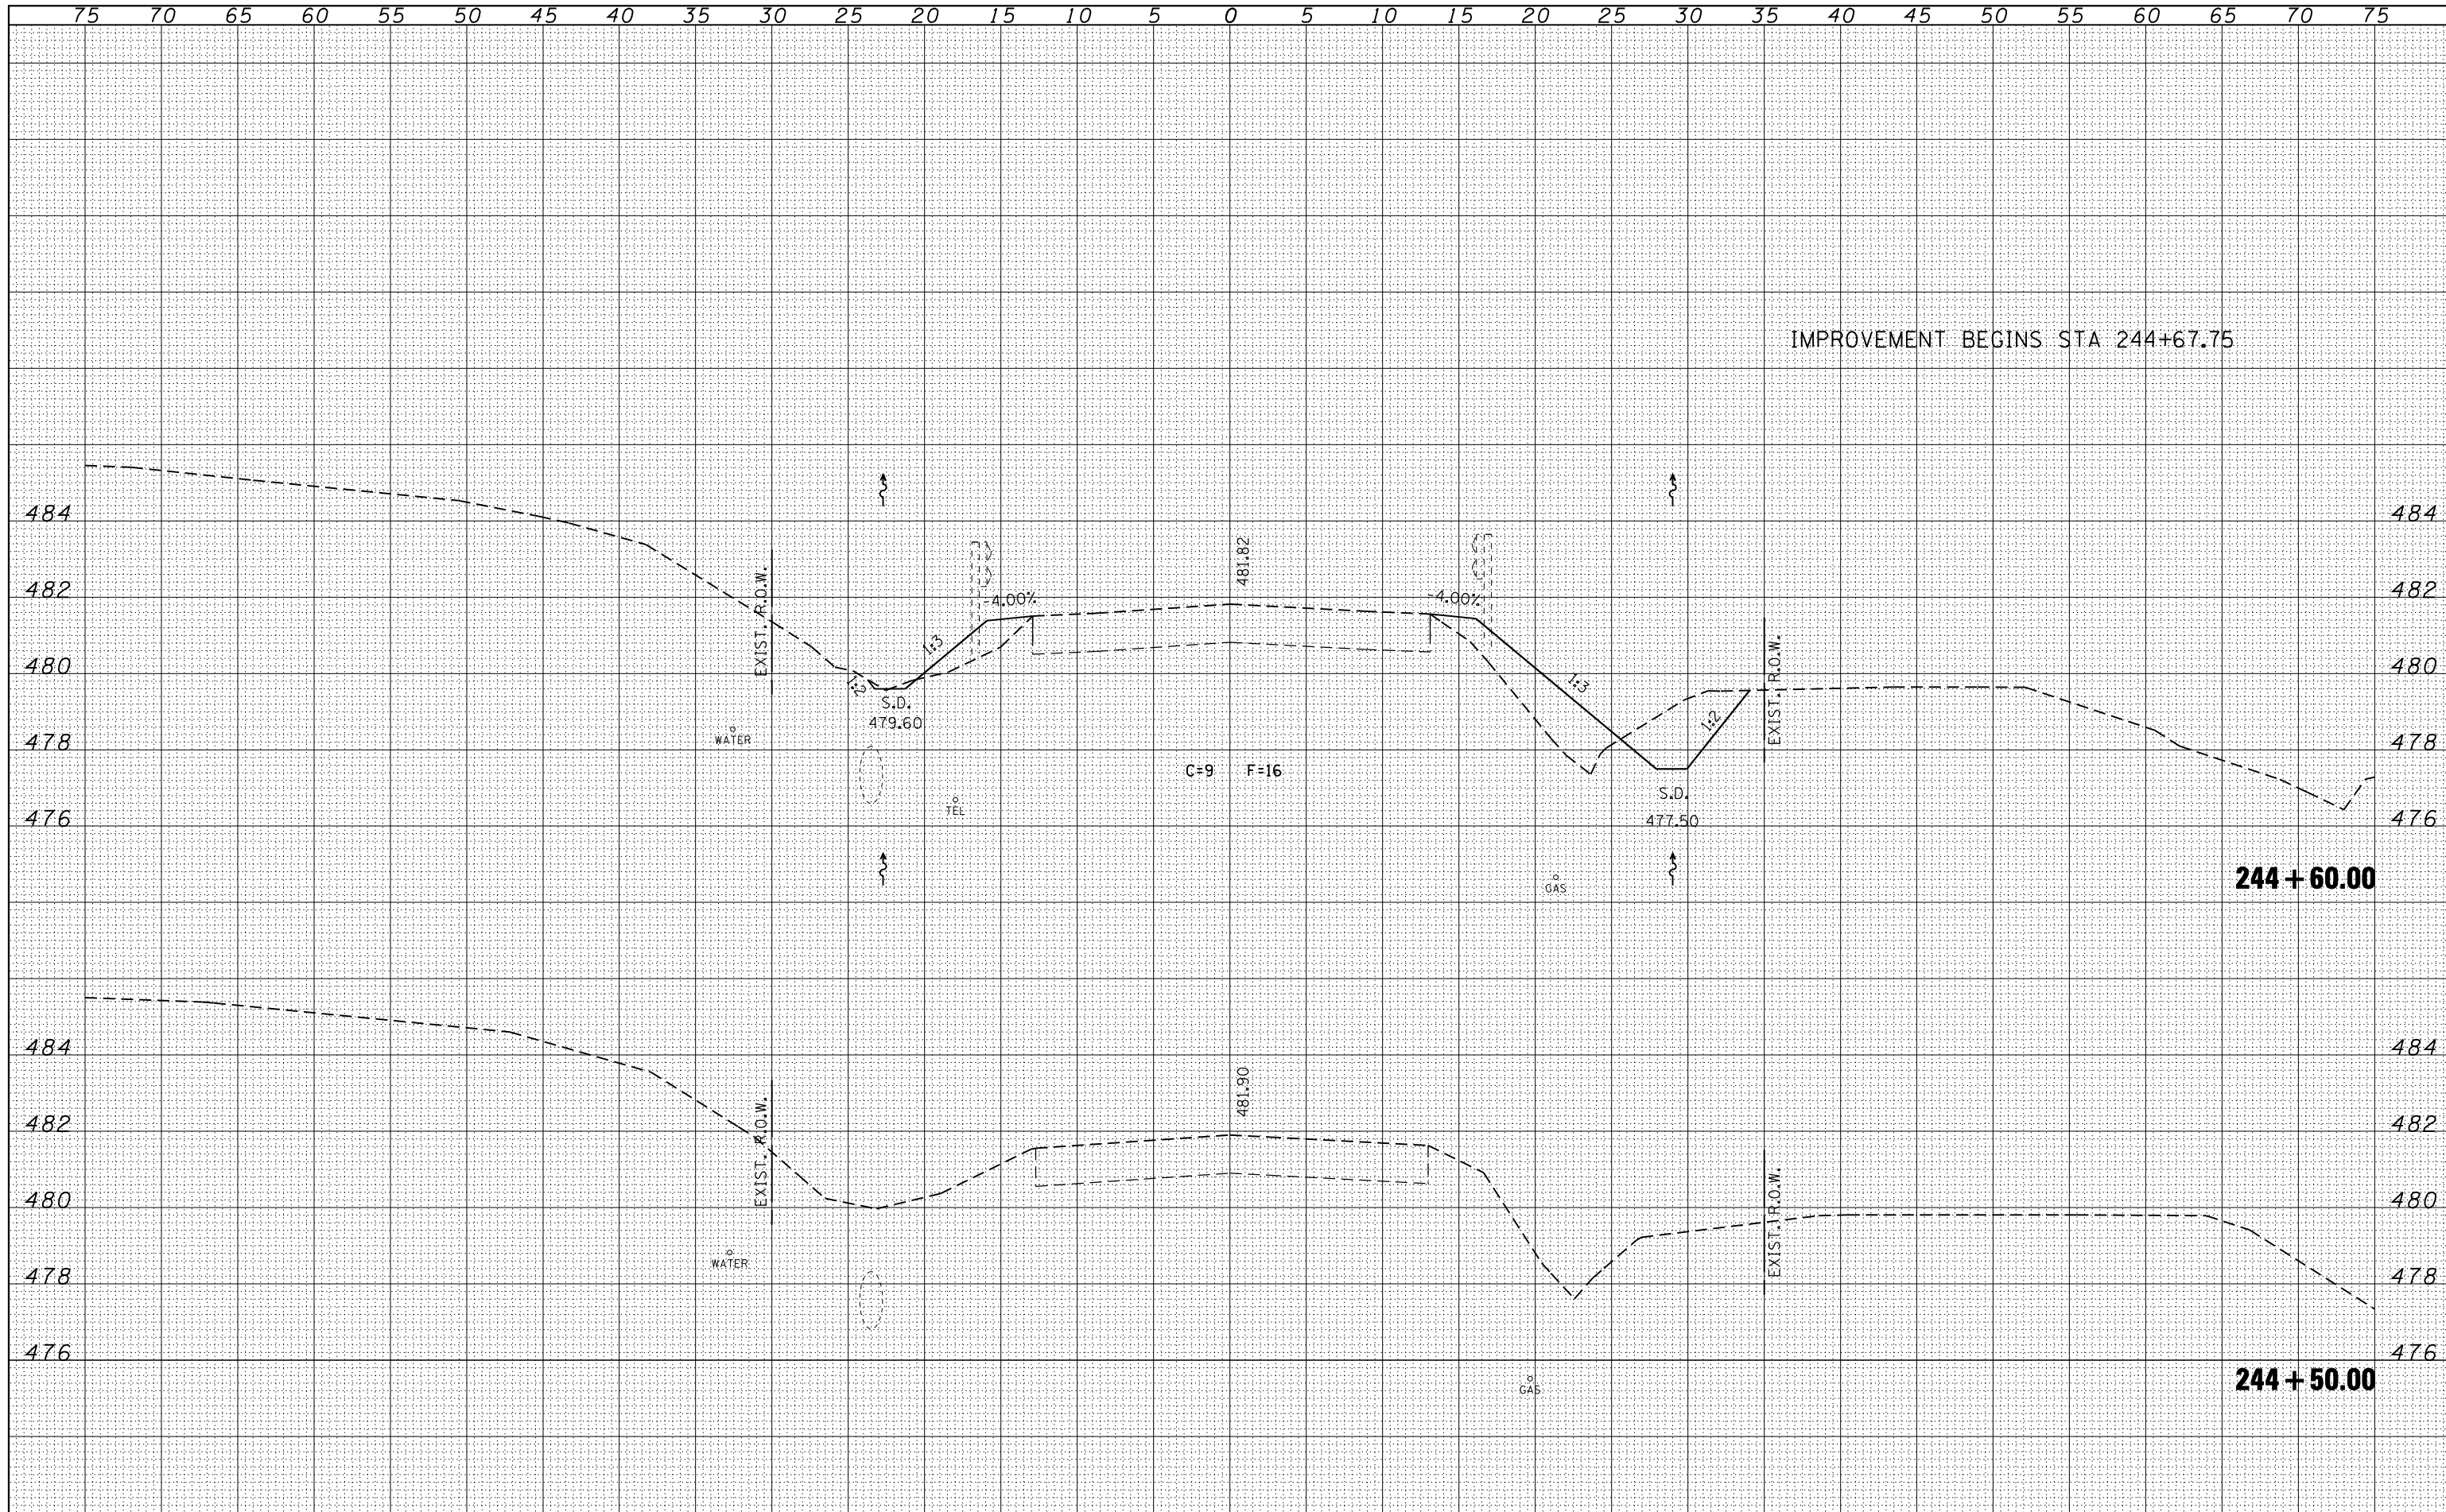

FILE NAME = ... \d978090-sht-016-ssht.dgn
 CB PROJECT NO 00055-15

USER NAME = CFC...	DESIGNED - L.F.S.	REvised -
	DRAWN - T.W.K.	REvised -
PLOT SCALE = 10.0000' / IN.	CHECKED - M.D.C.	REvised -
PLOT DATE = 12/23/2011	DATE - / /	REvised -

STATE OF ILLINOIS
DEPARTMENT OF TRANSPORTATION

CROSS SECTIONS
CRAB ORCHARD ROAD / OLD IL 13

SCALE: SHEET NO. OF SHEETS STA. 244+50.00 TO STA. 244+60.00

S.B.I.	SECTION	COUNTY	TOTAL SHEETS	SHEET NO.
13B	6B-1	WILLIAMSON	19	16
			CONTRACT NO. 78090	
ILLINOIS FED. AID PROJECT				