


FINAL SURVEY	SURVEYED	DATE
NOTE BOOK	PLOTTED	BY
NO.	TEMPLATE	
	AREAS	
	CHECKED	

ORIGINAL SURVEY	SURVEYED	DATE
NOTE BOOK	PLOTTED	BY
NO.	TEMPLATE	
	AREAS	
	CHECKED	

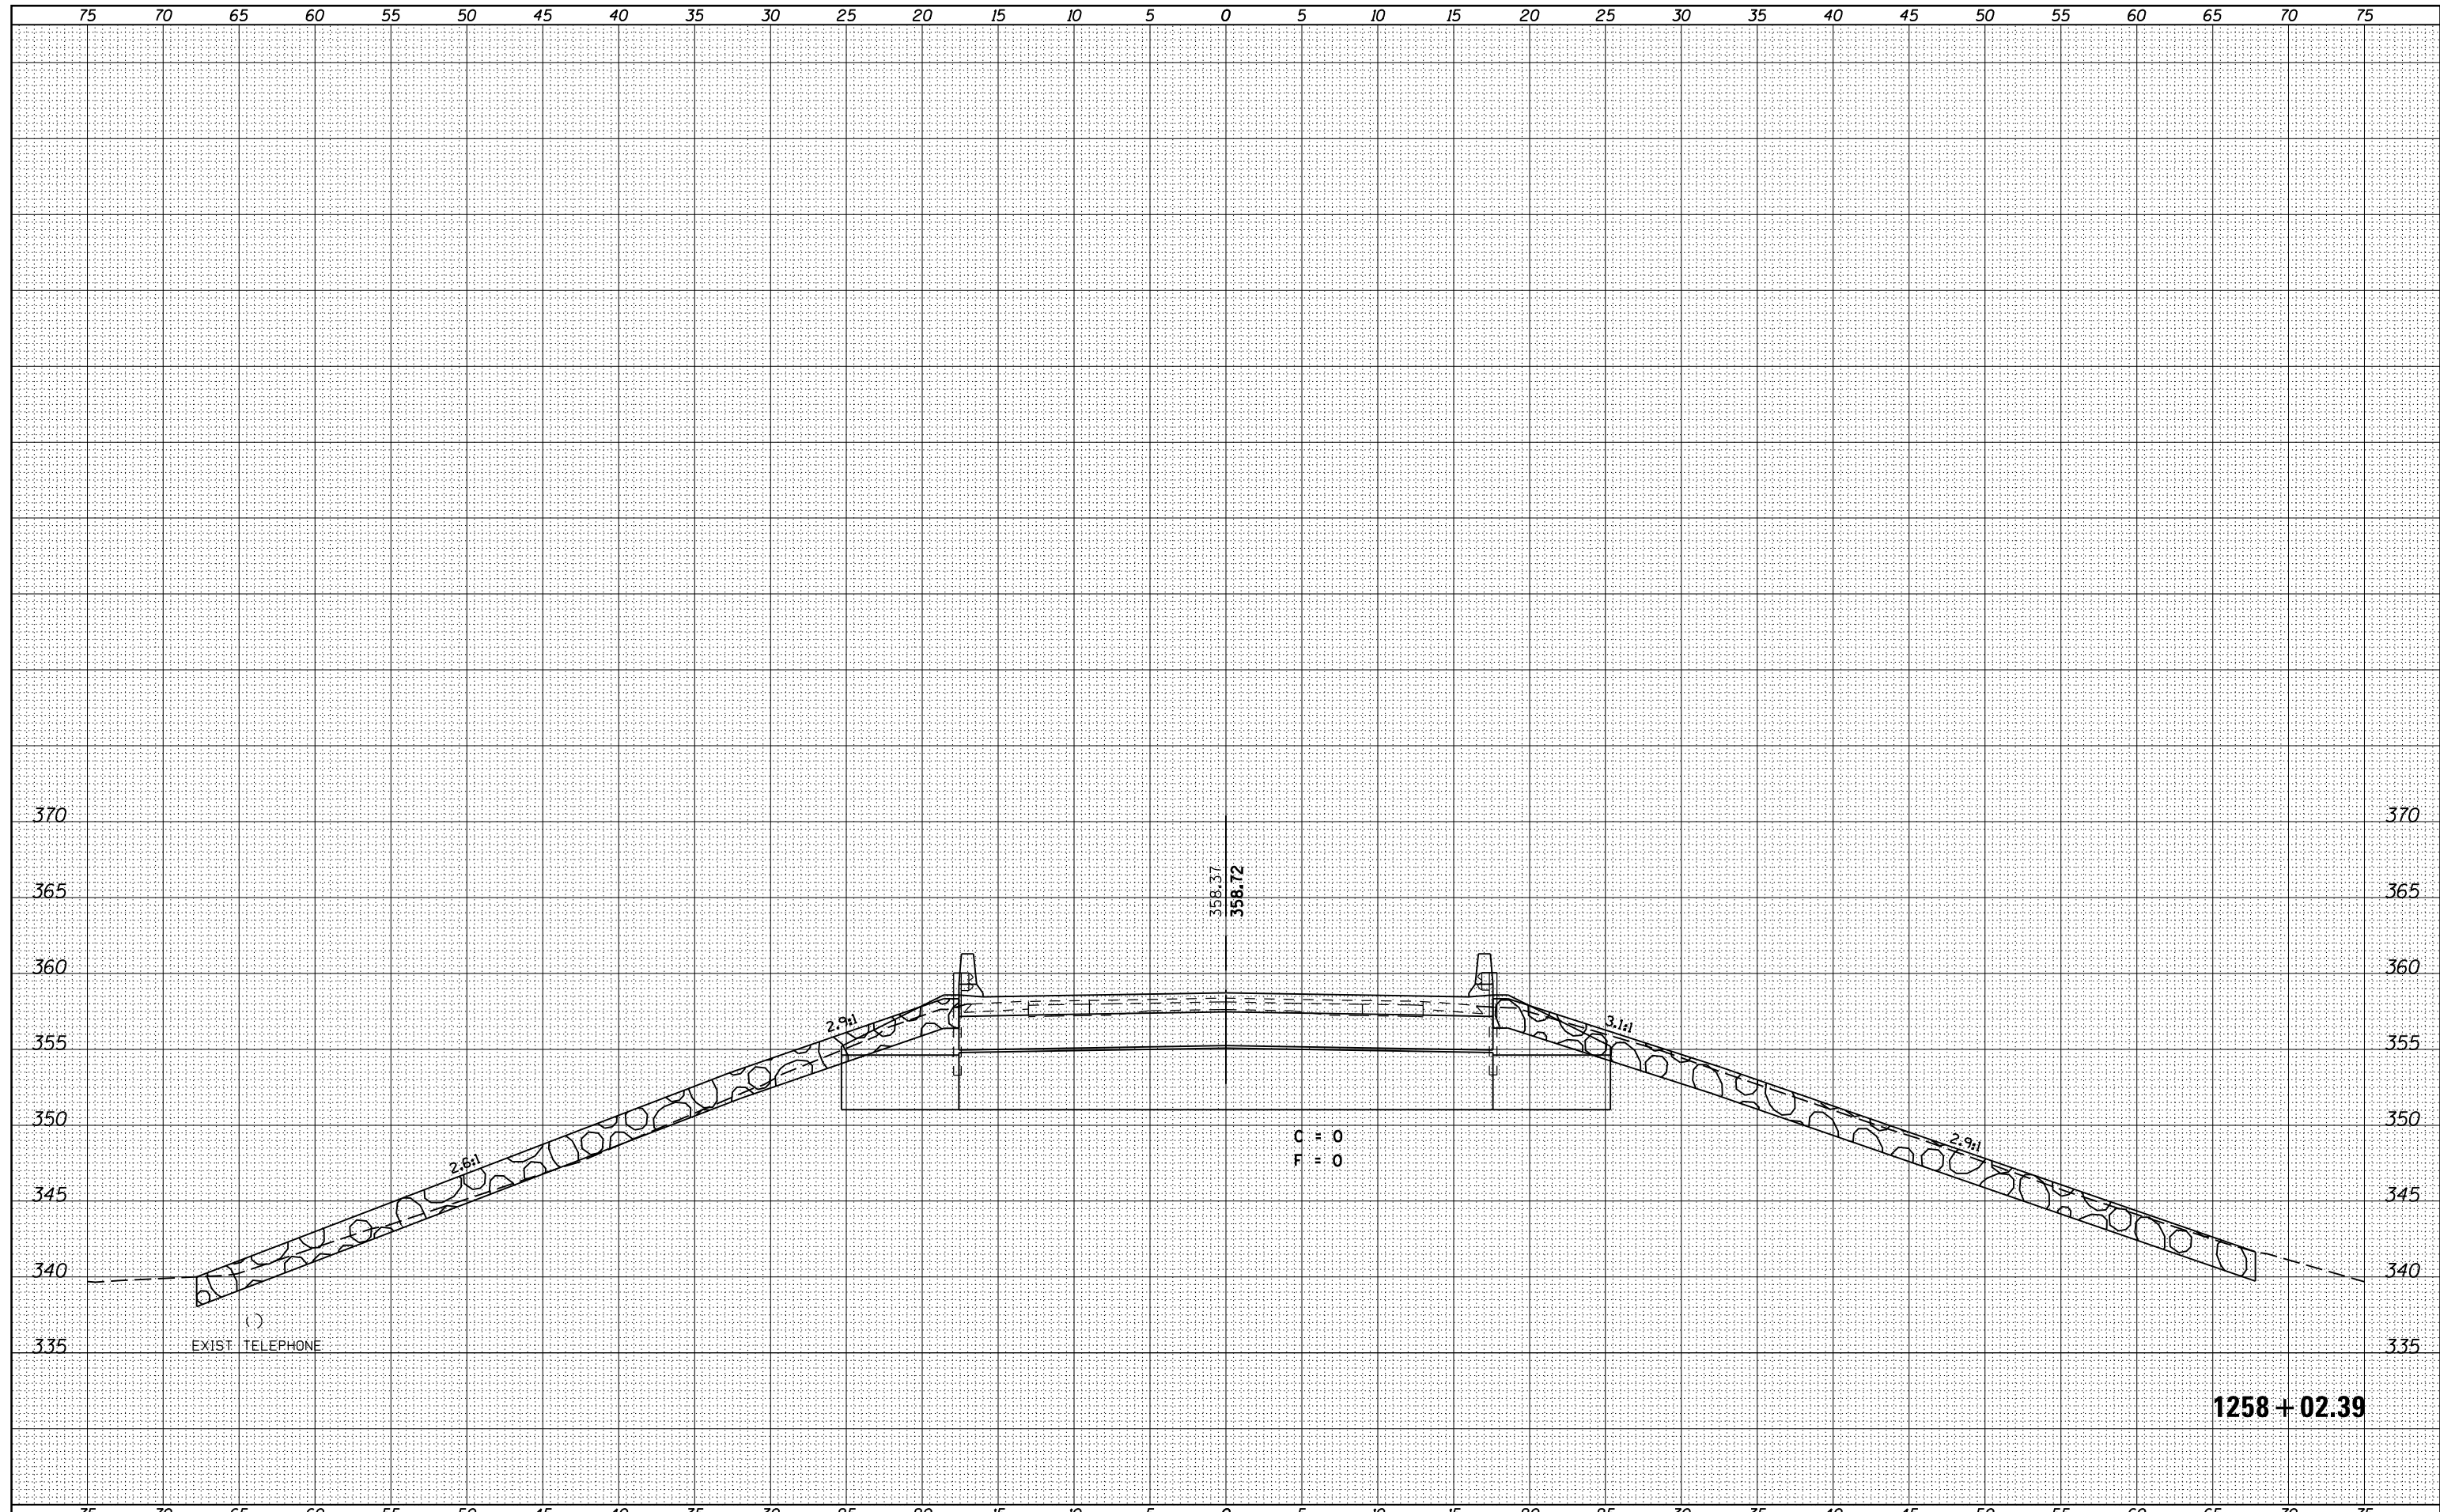

1258 + 02.39

FILE NAME =	USER NAME = susers	DESIGNED -	REVISD -	STATE OF ILLINOIS DEPARTMENT OF TRANSPORTATION	SCALE: SHEET OF SHEETS STA. 1258+02.39 TO STA. 1258+02.39	F.A.P. RTE.	SECTION	COUNTY	TOTAL SHEETS	SHEET NO.
es:\pw_work\p\dot\lavenderba\d0210492\78168-sh	xs-146.dgn	DRAWN -	REVISD -			885	6B-2	POPE	51	43
	PLOT SCALE = 10.0000' / in.	CHECKED -	REVISD -			CONTRACT NO. 78168				
	PLOT DATE = 2/2/2012	DATE -	REVISD -			ILLINOIS FED. AID PROJECT				