


DATE	
BY	
SURVEYED	
PLOTTED	
TEMPLATE	
AREAS	
CHECKED	
FINAL SURVEY	
NOTE BOOK	
NO.	

DATE	
BY	
SURVEYED	
PLOTTED	
TEMPLATE	
AREAS	
CHECKED	
ORIGINAL SURVEY	
NOTE BOOK	
NO.	

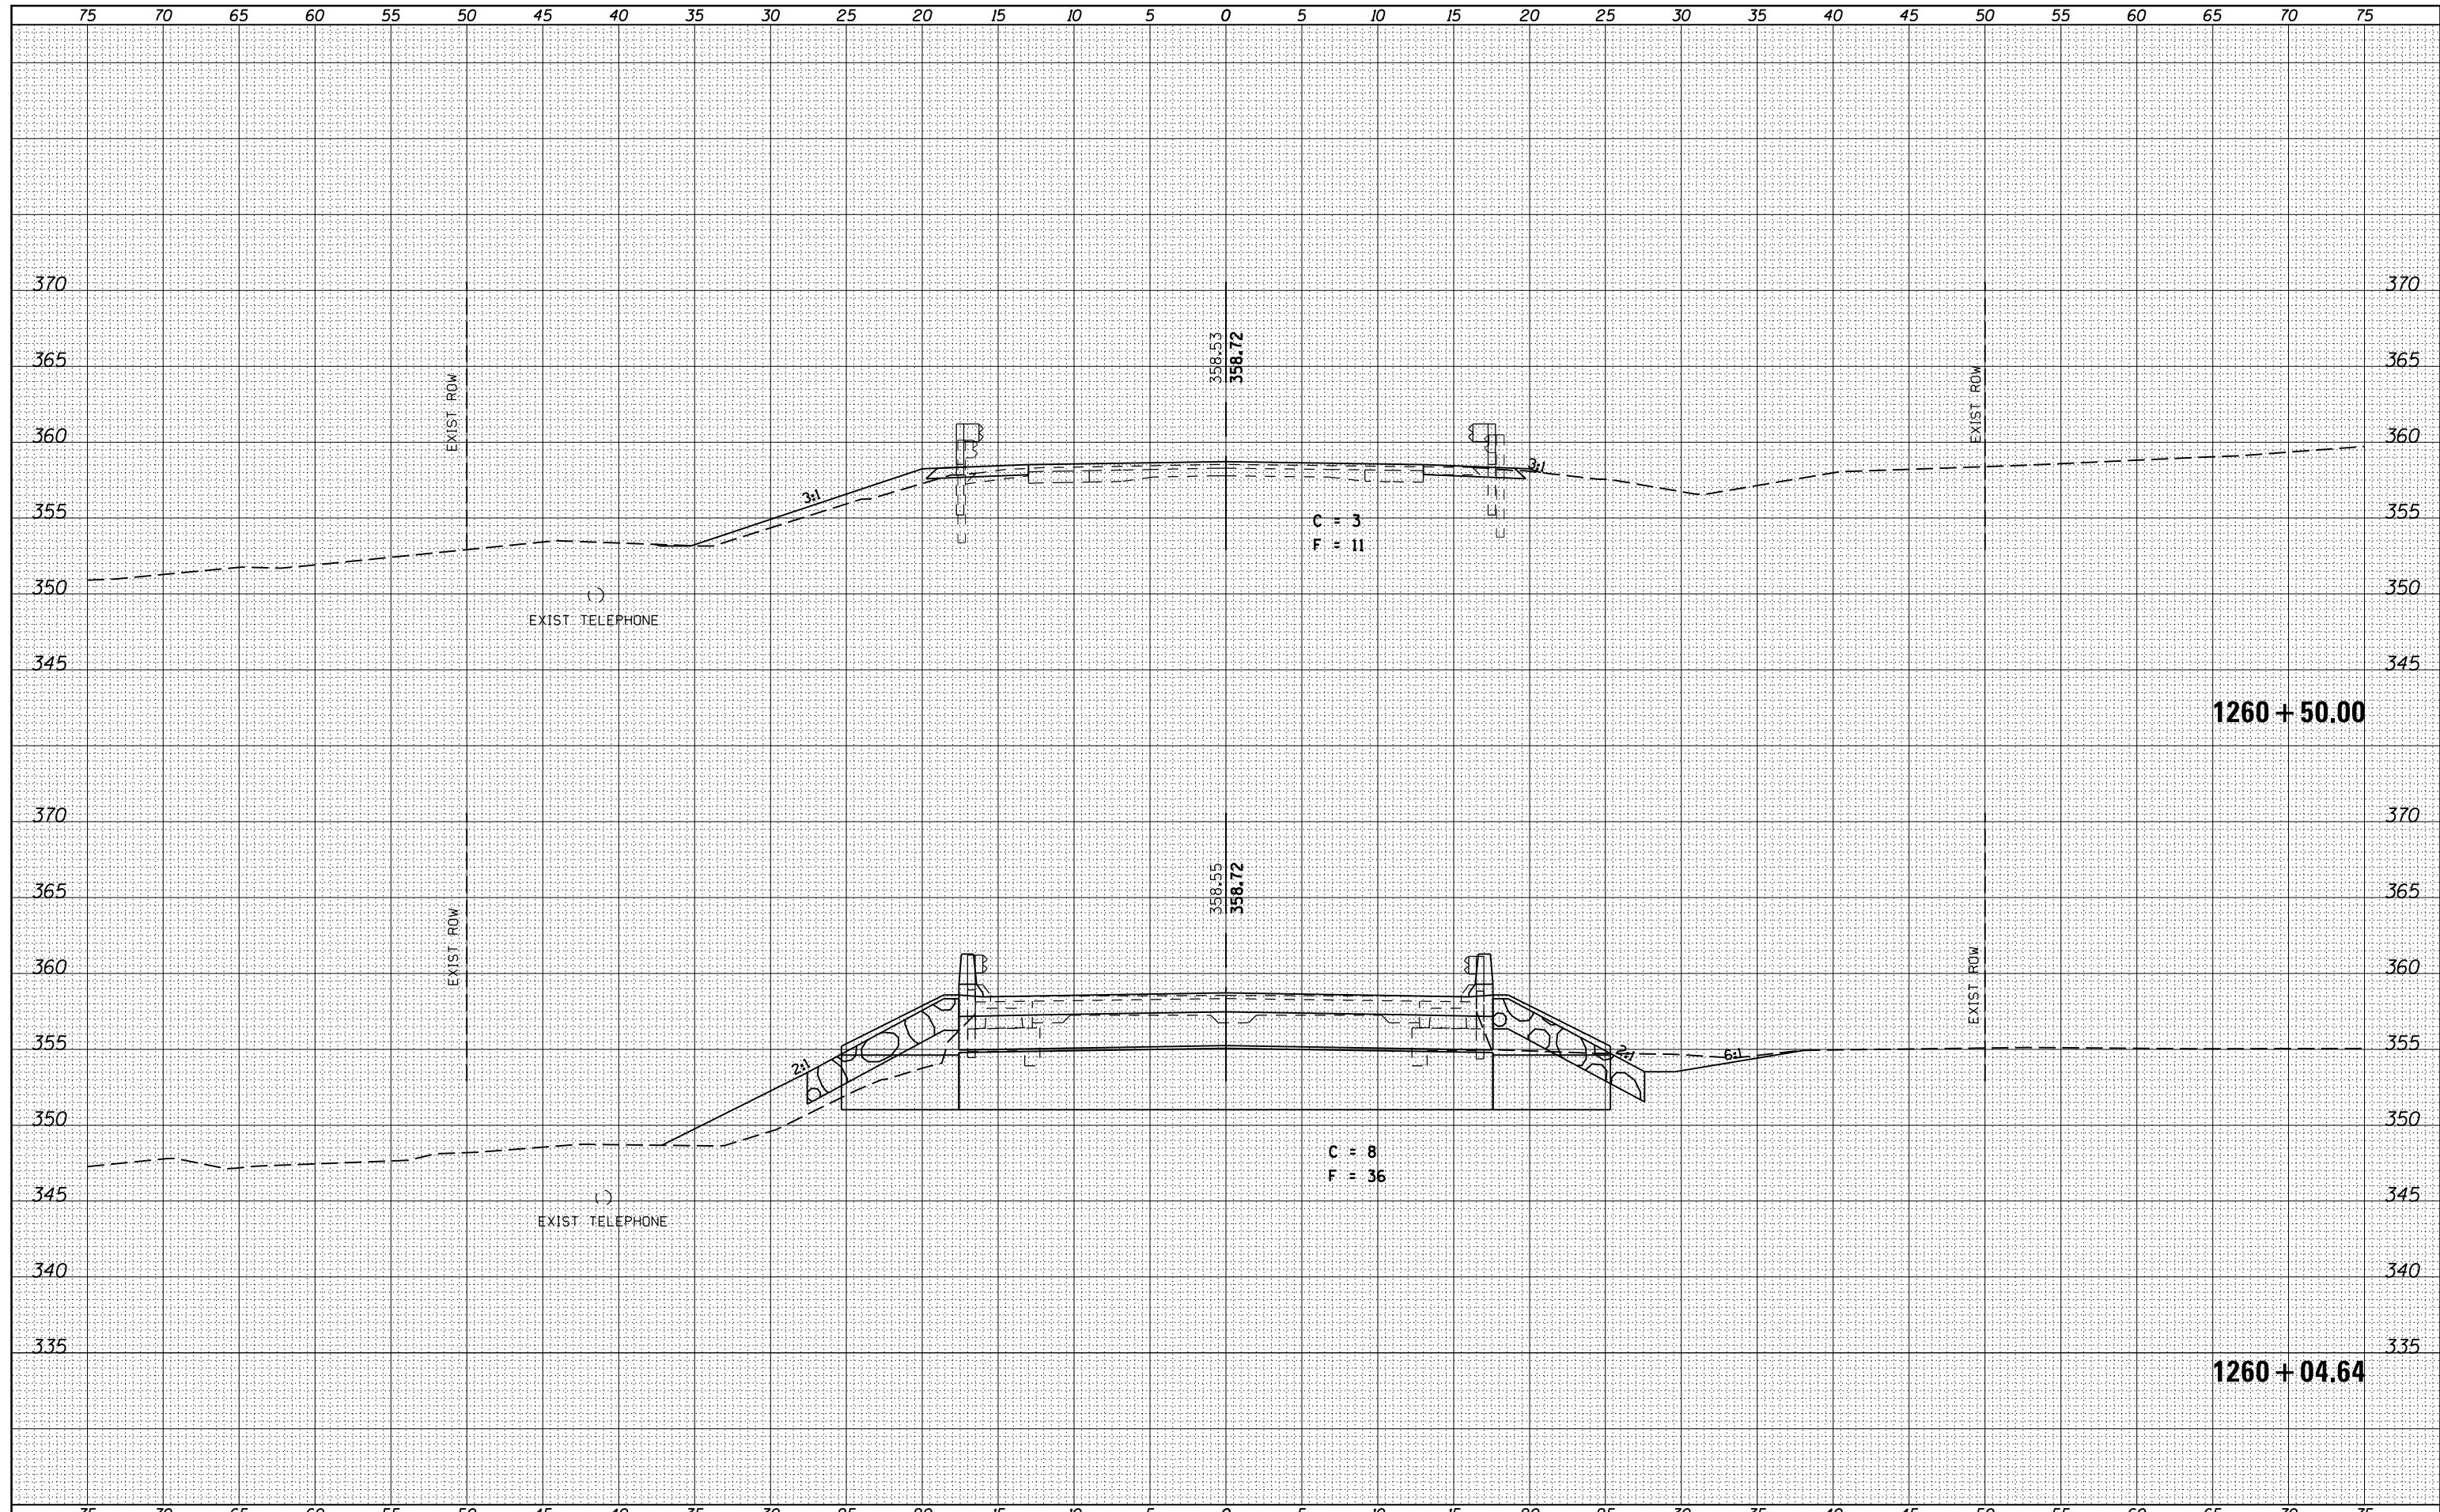

FILE NAME =	USER NAME = susers	DESIGNED -	REVISED -	STATE OF ILLINOIS DEPARTMENT OF TRANSPORTATION	SCALE: SHEET OF SHEETS STA. 1260+04.64 TO STA. 1260+50.00										
es:\pw_work\pwidot\lavenderba\d0210492\78168-sh	xs-146.dgn	DRAWN -	REVISED -												
		CHECKED -	REVISED -												
		DATE -	REVISED -												
	PLOT SCALE = 10.0000' / in.														
	PLOT DATE = 2/2/2012														
					<table border="1"> <tr> <th>F.A.P. RTE.</th> <th>SECTION</th> <th>COUNTY</th> <th>TOTAL SHEETS</th> <th>SHEET NO.</th> </tr> <tr> <td>885</td> <td>6B-2</td> <td>POPE</td> <td>51</td> <td>48</td> </tr> </table>	F.A.P. RTE.	SECTION	COUNTY	TOTAL SHEETS	SHEET NO.	885	6B-2	POPE	51	48
F.A.P. RTE.	SECTION	COUNTY	TOTAL SHEETS	SHEET NO.											
885	6B-2	POPE	51	48											
					CONTRACT NO. 78168										
					ILLINOIS FED. AID PROJECT										