


DATE	
BY	
SURVEYED	
PLOTTED	
TEMPLATE	
AREAS	
CHECKED	
FINAL SURVEY NOTE BOOK NO.	

DATE	
BY	
SURVEYED	
PLOTTED	
TEMPLATE	
AREAS	
CHECKED	
ORIGINAL SURVEY NOTE BOOK NO.	

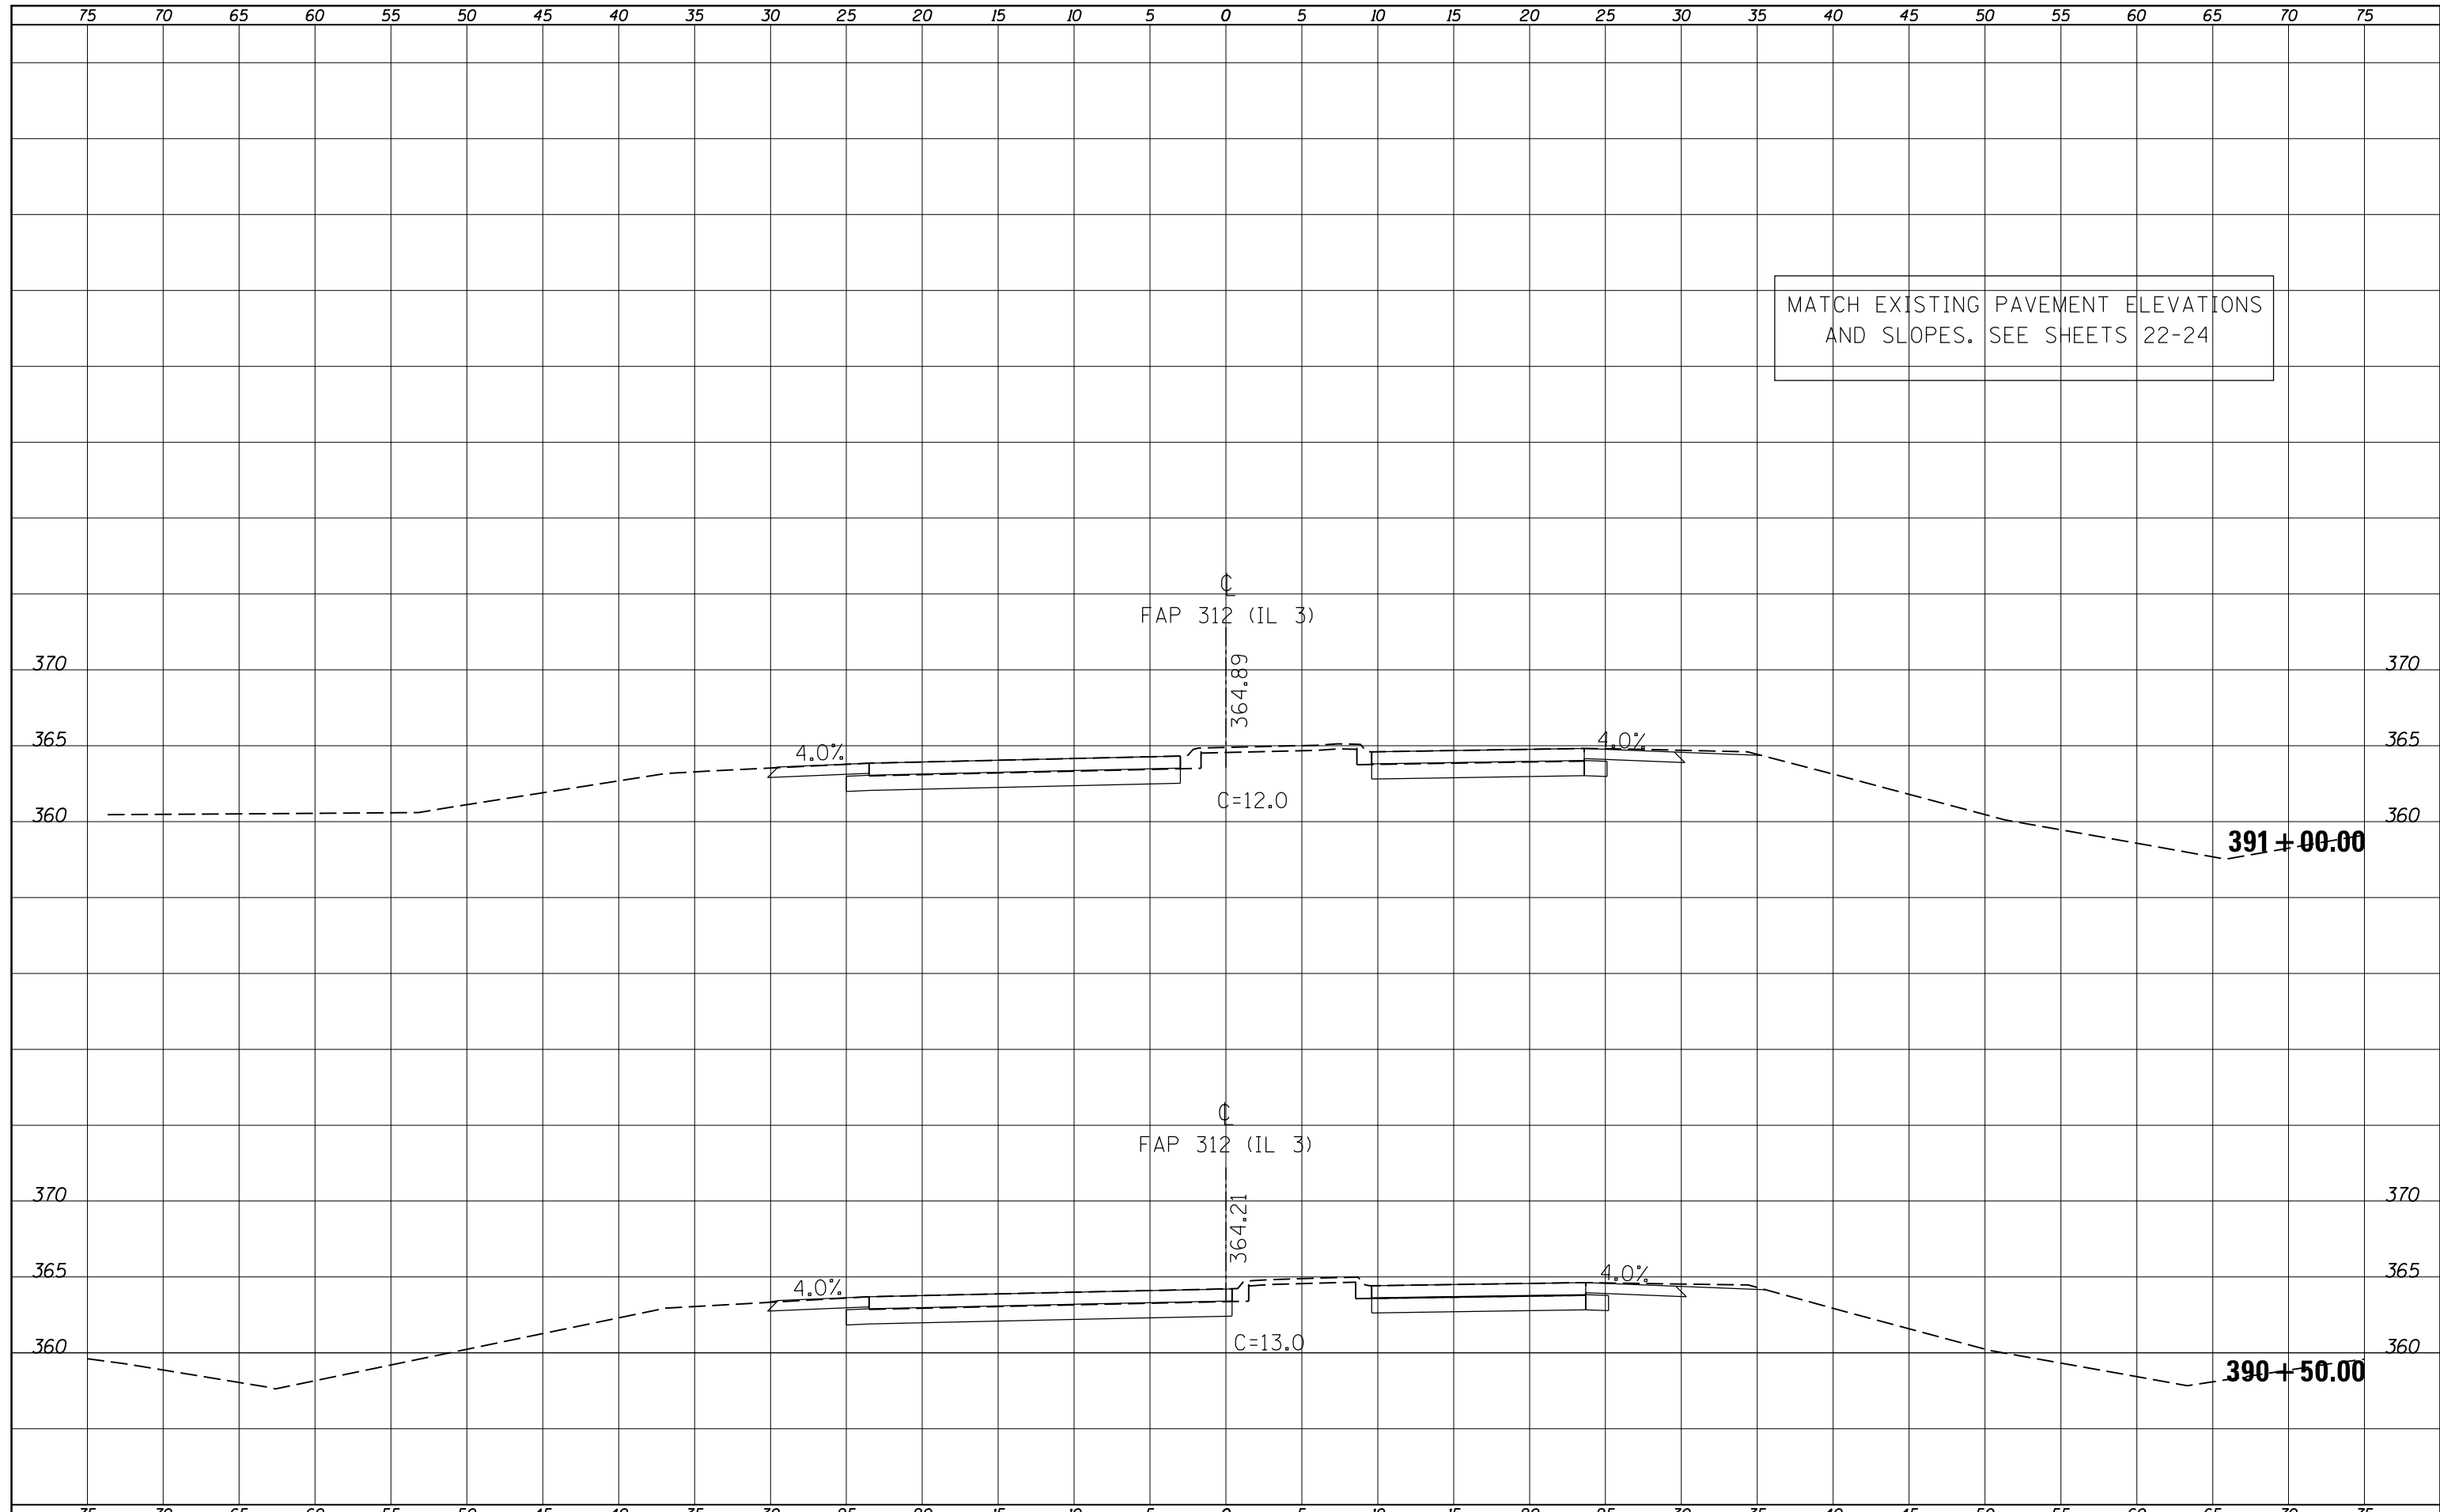

FILE NAME =	USER NAME = susers	DESIGNED -	REVISED -	<b>STATE OF ILLINOIS DEPARTMENT OF TRANSPORTATION</b>	<b>ILLINOIS 3 CROSS SECTIONS</b>	F.A.P. RTE.	SECTION	COUNTY	TOTAL SHEETS	SHEET NO.
c:\pw\work\pwidot\kellykd\0278547\78261-sht-1.dgn	DRAWN -	REVISED -	312/331			(130,101N-1)	JACKSON	41	32	
PLOT SCALE = 10.0000' / 1"	CHECKED -	REVISED -	CONTRACT NO. 78261							
PLOT DATE = 2/7/2012	DATE -	REVISED -	ILLINOIS FED. AID PROJECT							
		SCALE:			SHEET OF SHEETS		STA. 390+50.00 TO STA. 391+00.00			