


FINAL SURVEY	SURVEYED	BY	DATE
NOTE BOOK NO.	PLOTTED		
	IN THE		
	AREAS		
	CHECKED		

ORIGINAL SURVEY	SURVEYED	BY	DATE
NOTE BOOK NO.	PLOTTED		
	IN THE		
	AREAS		
	CHECKED		

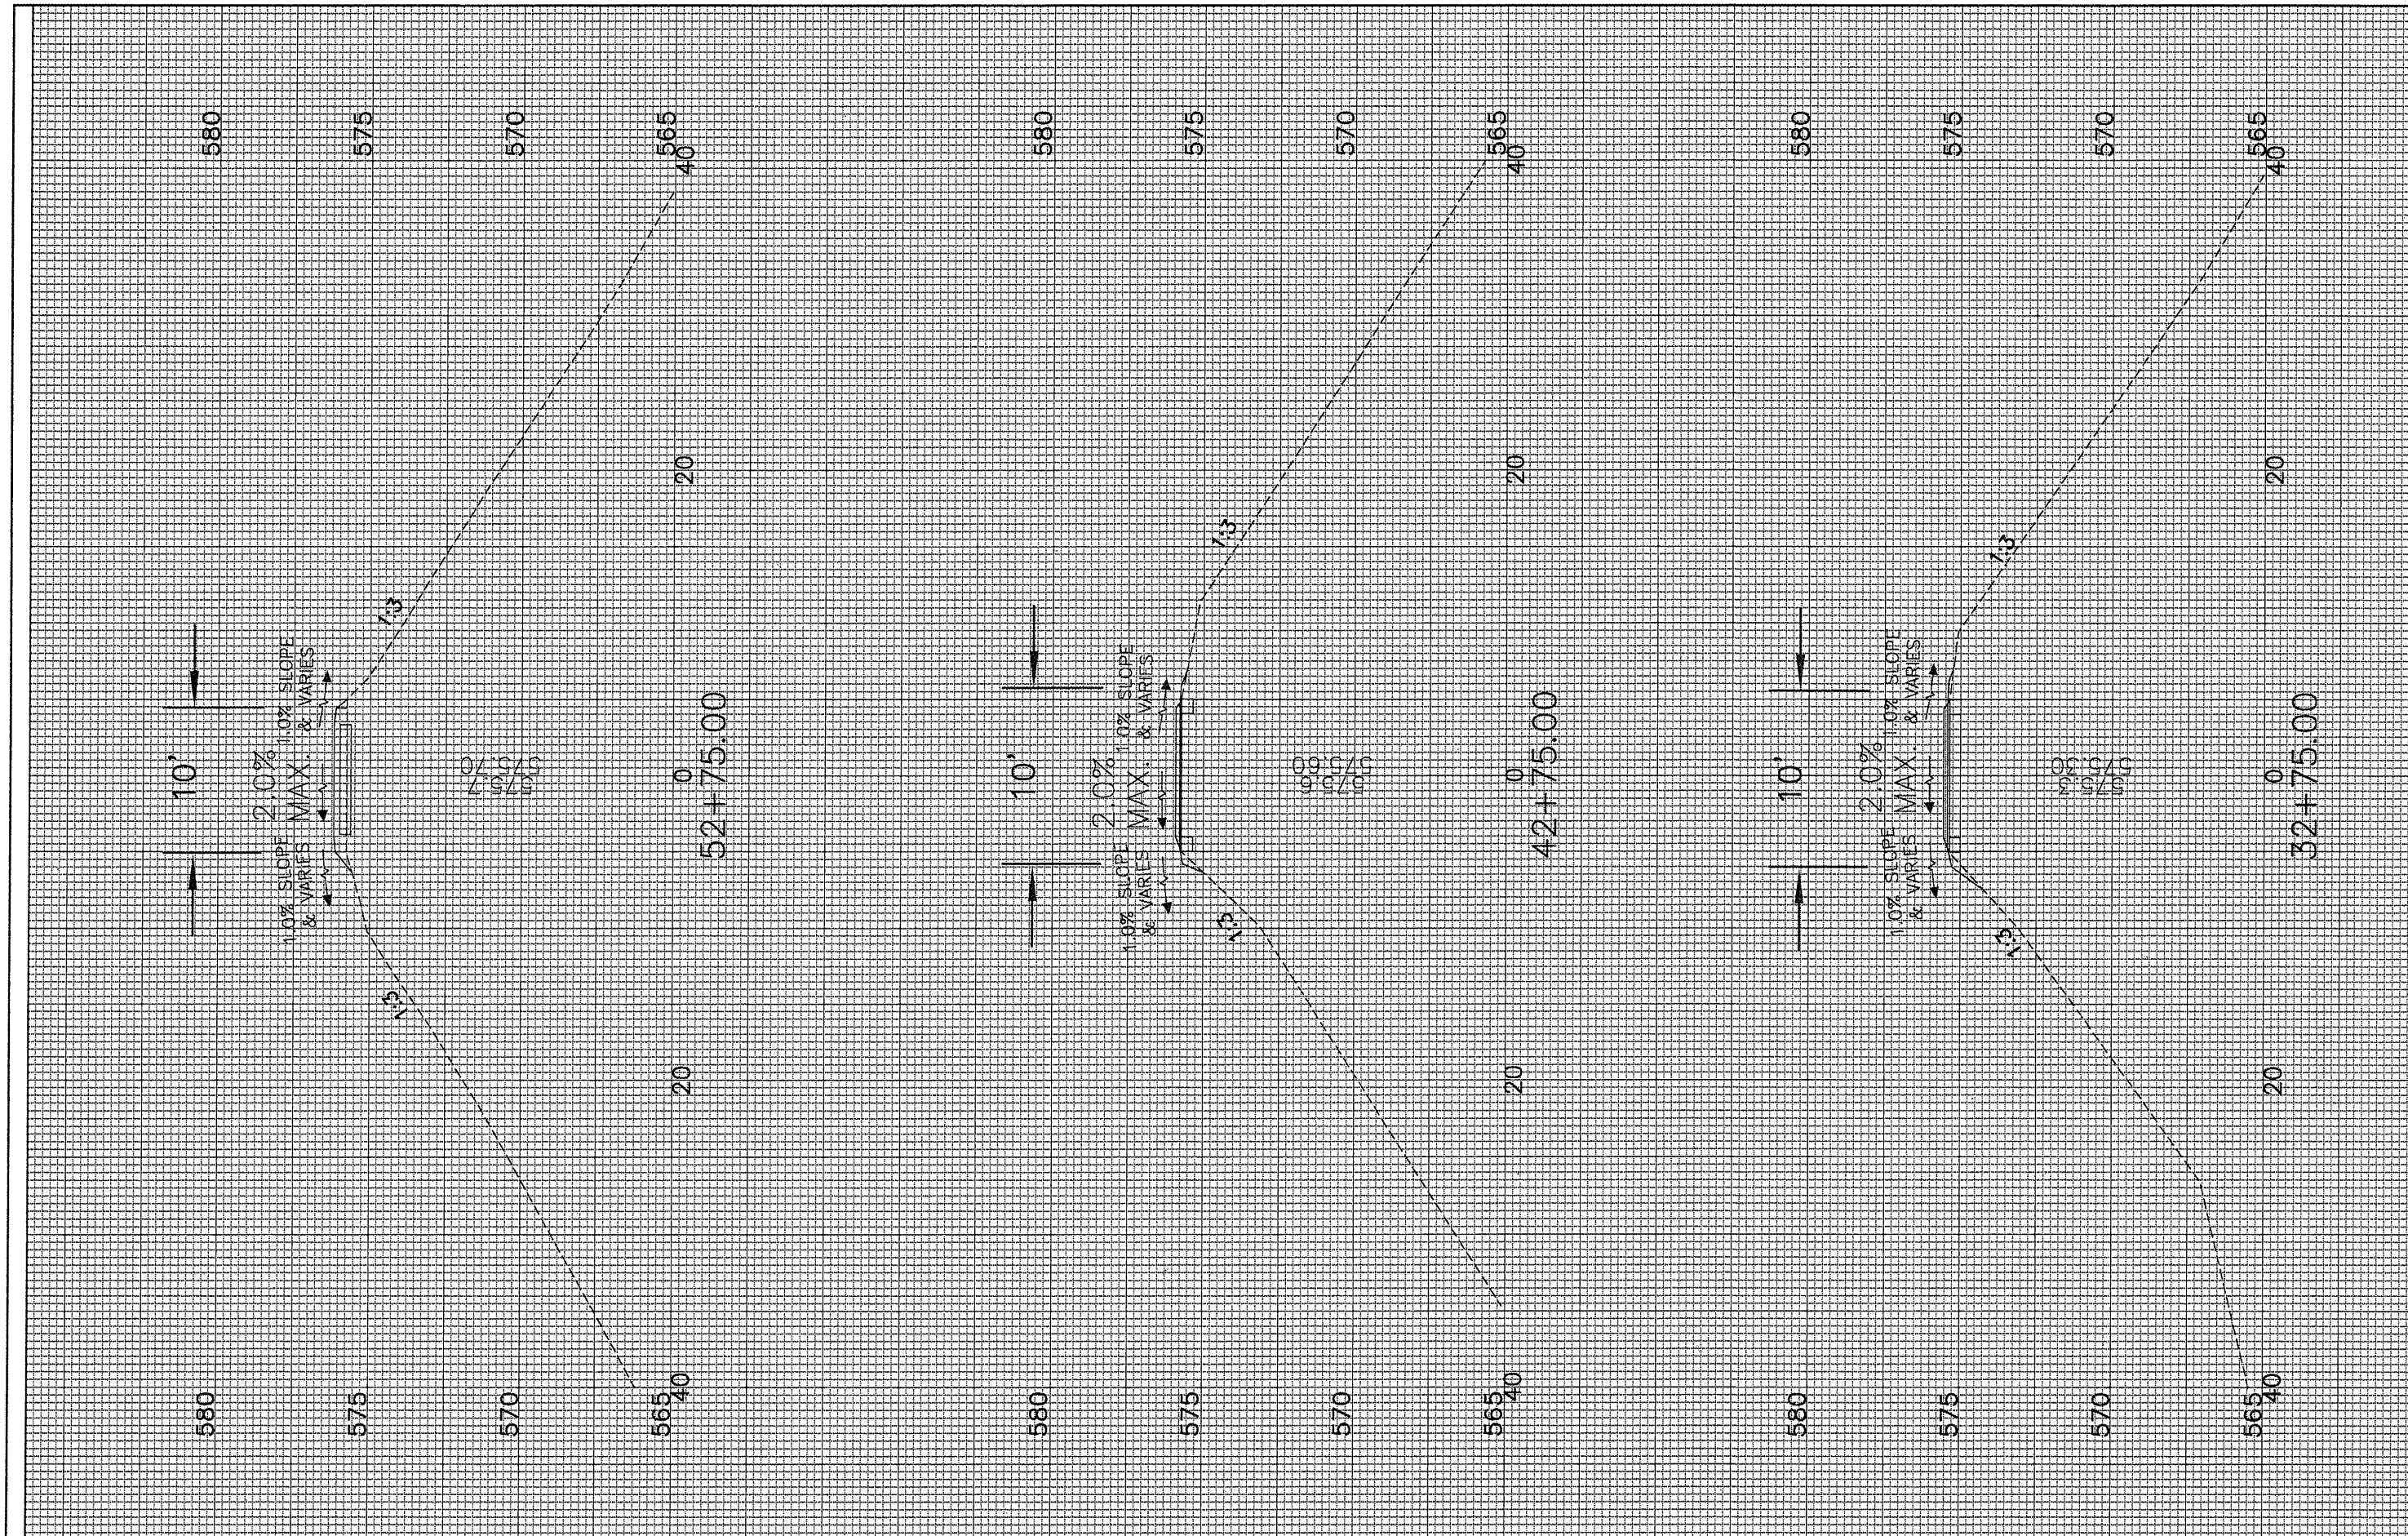

FILE NAME =	USER NAME =	DESIGNED -	REVISED -
PLOT SCALE =	DRAWN - MPK	REVISIONS -	REVISIONS -
PLOT DATE =	CHECKED - MKM	REVISIONS -	REVISIONS -
	DATE - 2.28.12	REVISIONS -	REVISIONS -

STATE OF ILLINOIS  
DEPARTMENT OF TRANSPORTATION

CROSS SECTIONS  
SHEET 2 OF 12 SHEETS STA. 32+75.00 TO STA. 52+75.00

F.A.R.T.E.	SECTION	COUNTY	TOTAL SHEETS	SHEET NO.
	10-00043-00-BT	ROCK ISLAND	31	21
CONTRACT NO. 85556				
ILLINOIS FED. AID PROJECT				

Note: Cross Section Elevations and Widths are approximate Sta. 2+75 TO Sta. 72+75