


FINAL SURVEY	BY	DATE
SURVEYED		
NOTE BOOK		
NO.		
FLAT/BA		
AREAS CHECKED		

ORIGINAL SURVEY	BY	DATE
SURVEYED		
NOTE BOOK		
NO.		
FLAT/BA		
AREAS CHECKED		

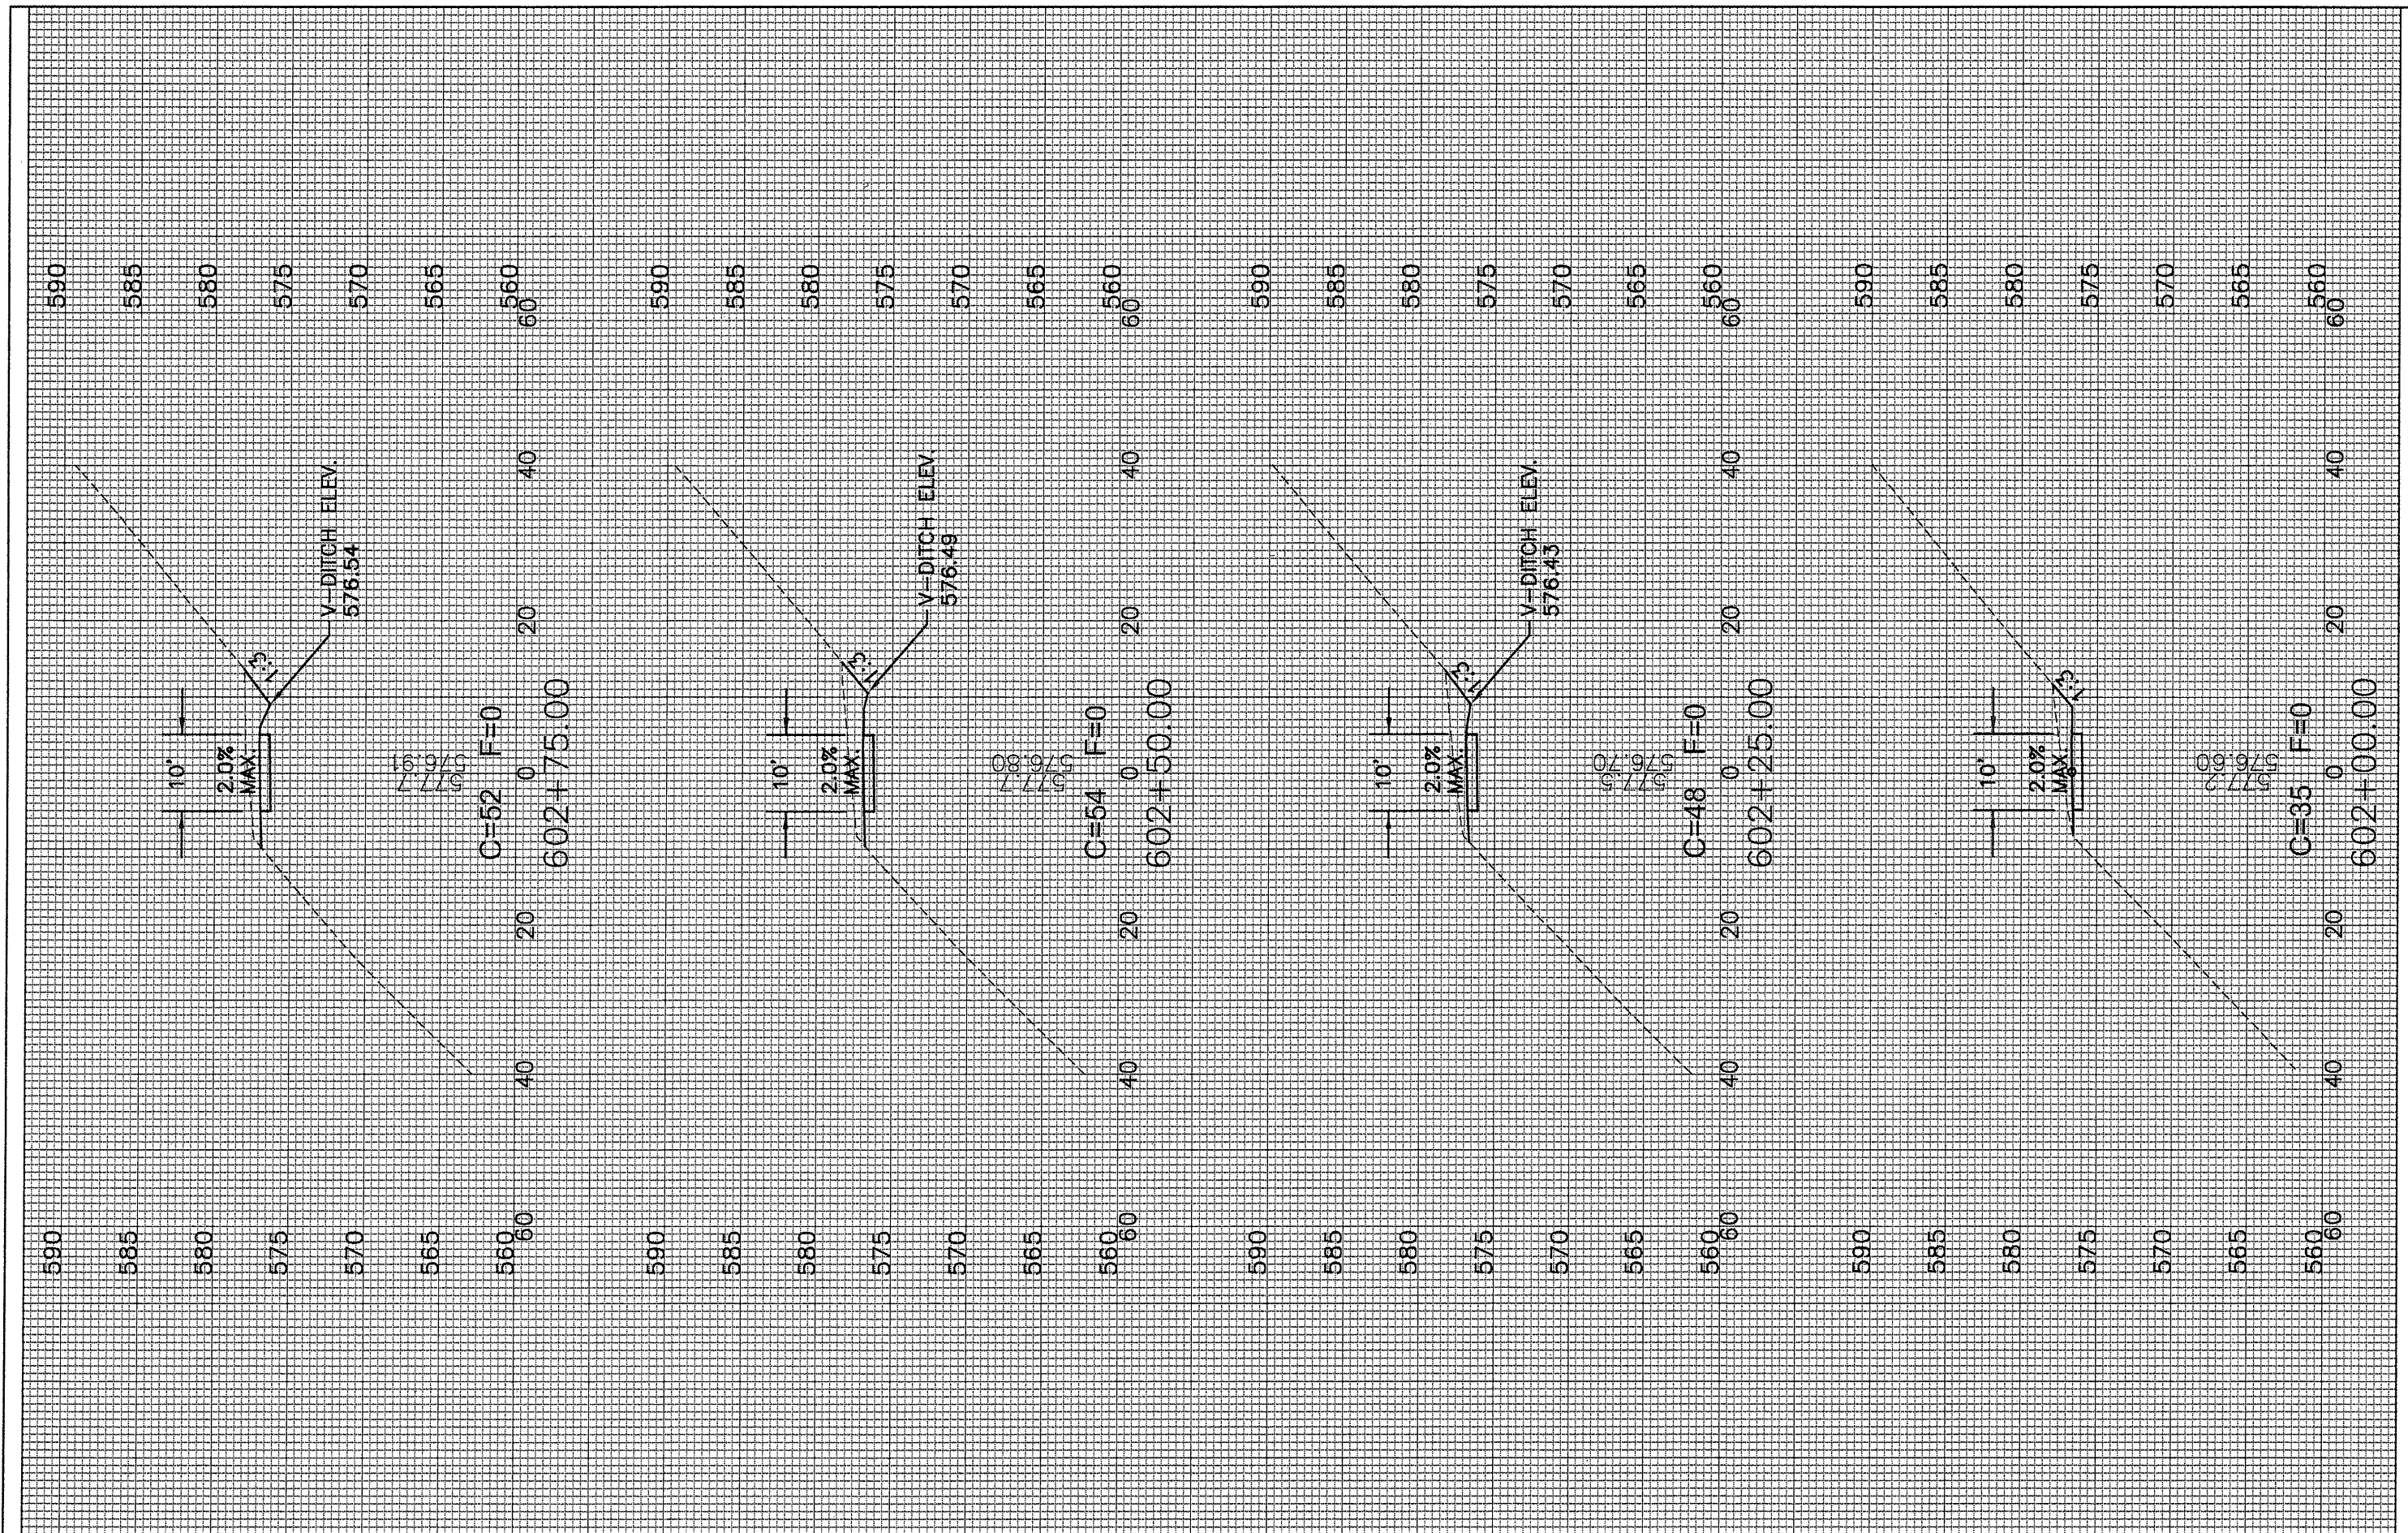

FILE NAME	USER NAME	DESIGNED	REVISED
		DRAWN - MPK	REVISED - -
		CHECKED - MKM	REVISED - -
		DATE - 2.28.12	REVISED - -

STATE OF ILLINOIS  
DEPARTMENT OF TRANSPORTATION

CROSS SECTIONS  
SHEET 6 OF 12 SHEETS STA. 602+00.00 TO STA. 602+75.00

F.A. RTE.	SECTION	COUNTY	TOTAL SHEETS	SHEET NO.
	10-00043-00-BT	ROCK ISLAND	31	25
				CONTRACT NO. 85556
				ILLINOIS FED. AID PROJECT