


FINAL SURVEY	BY	DATE
SURVEY		
NOTE BOOK		
AREAS CHECKED		
NO.		

ORIGINAL SURVEY	BY	DATE
NOTE BOOK		
AREAS CHECKED		
NO.		

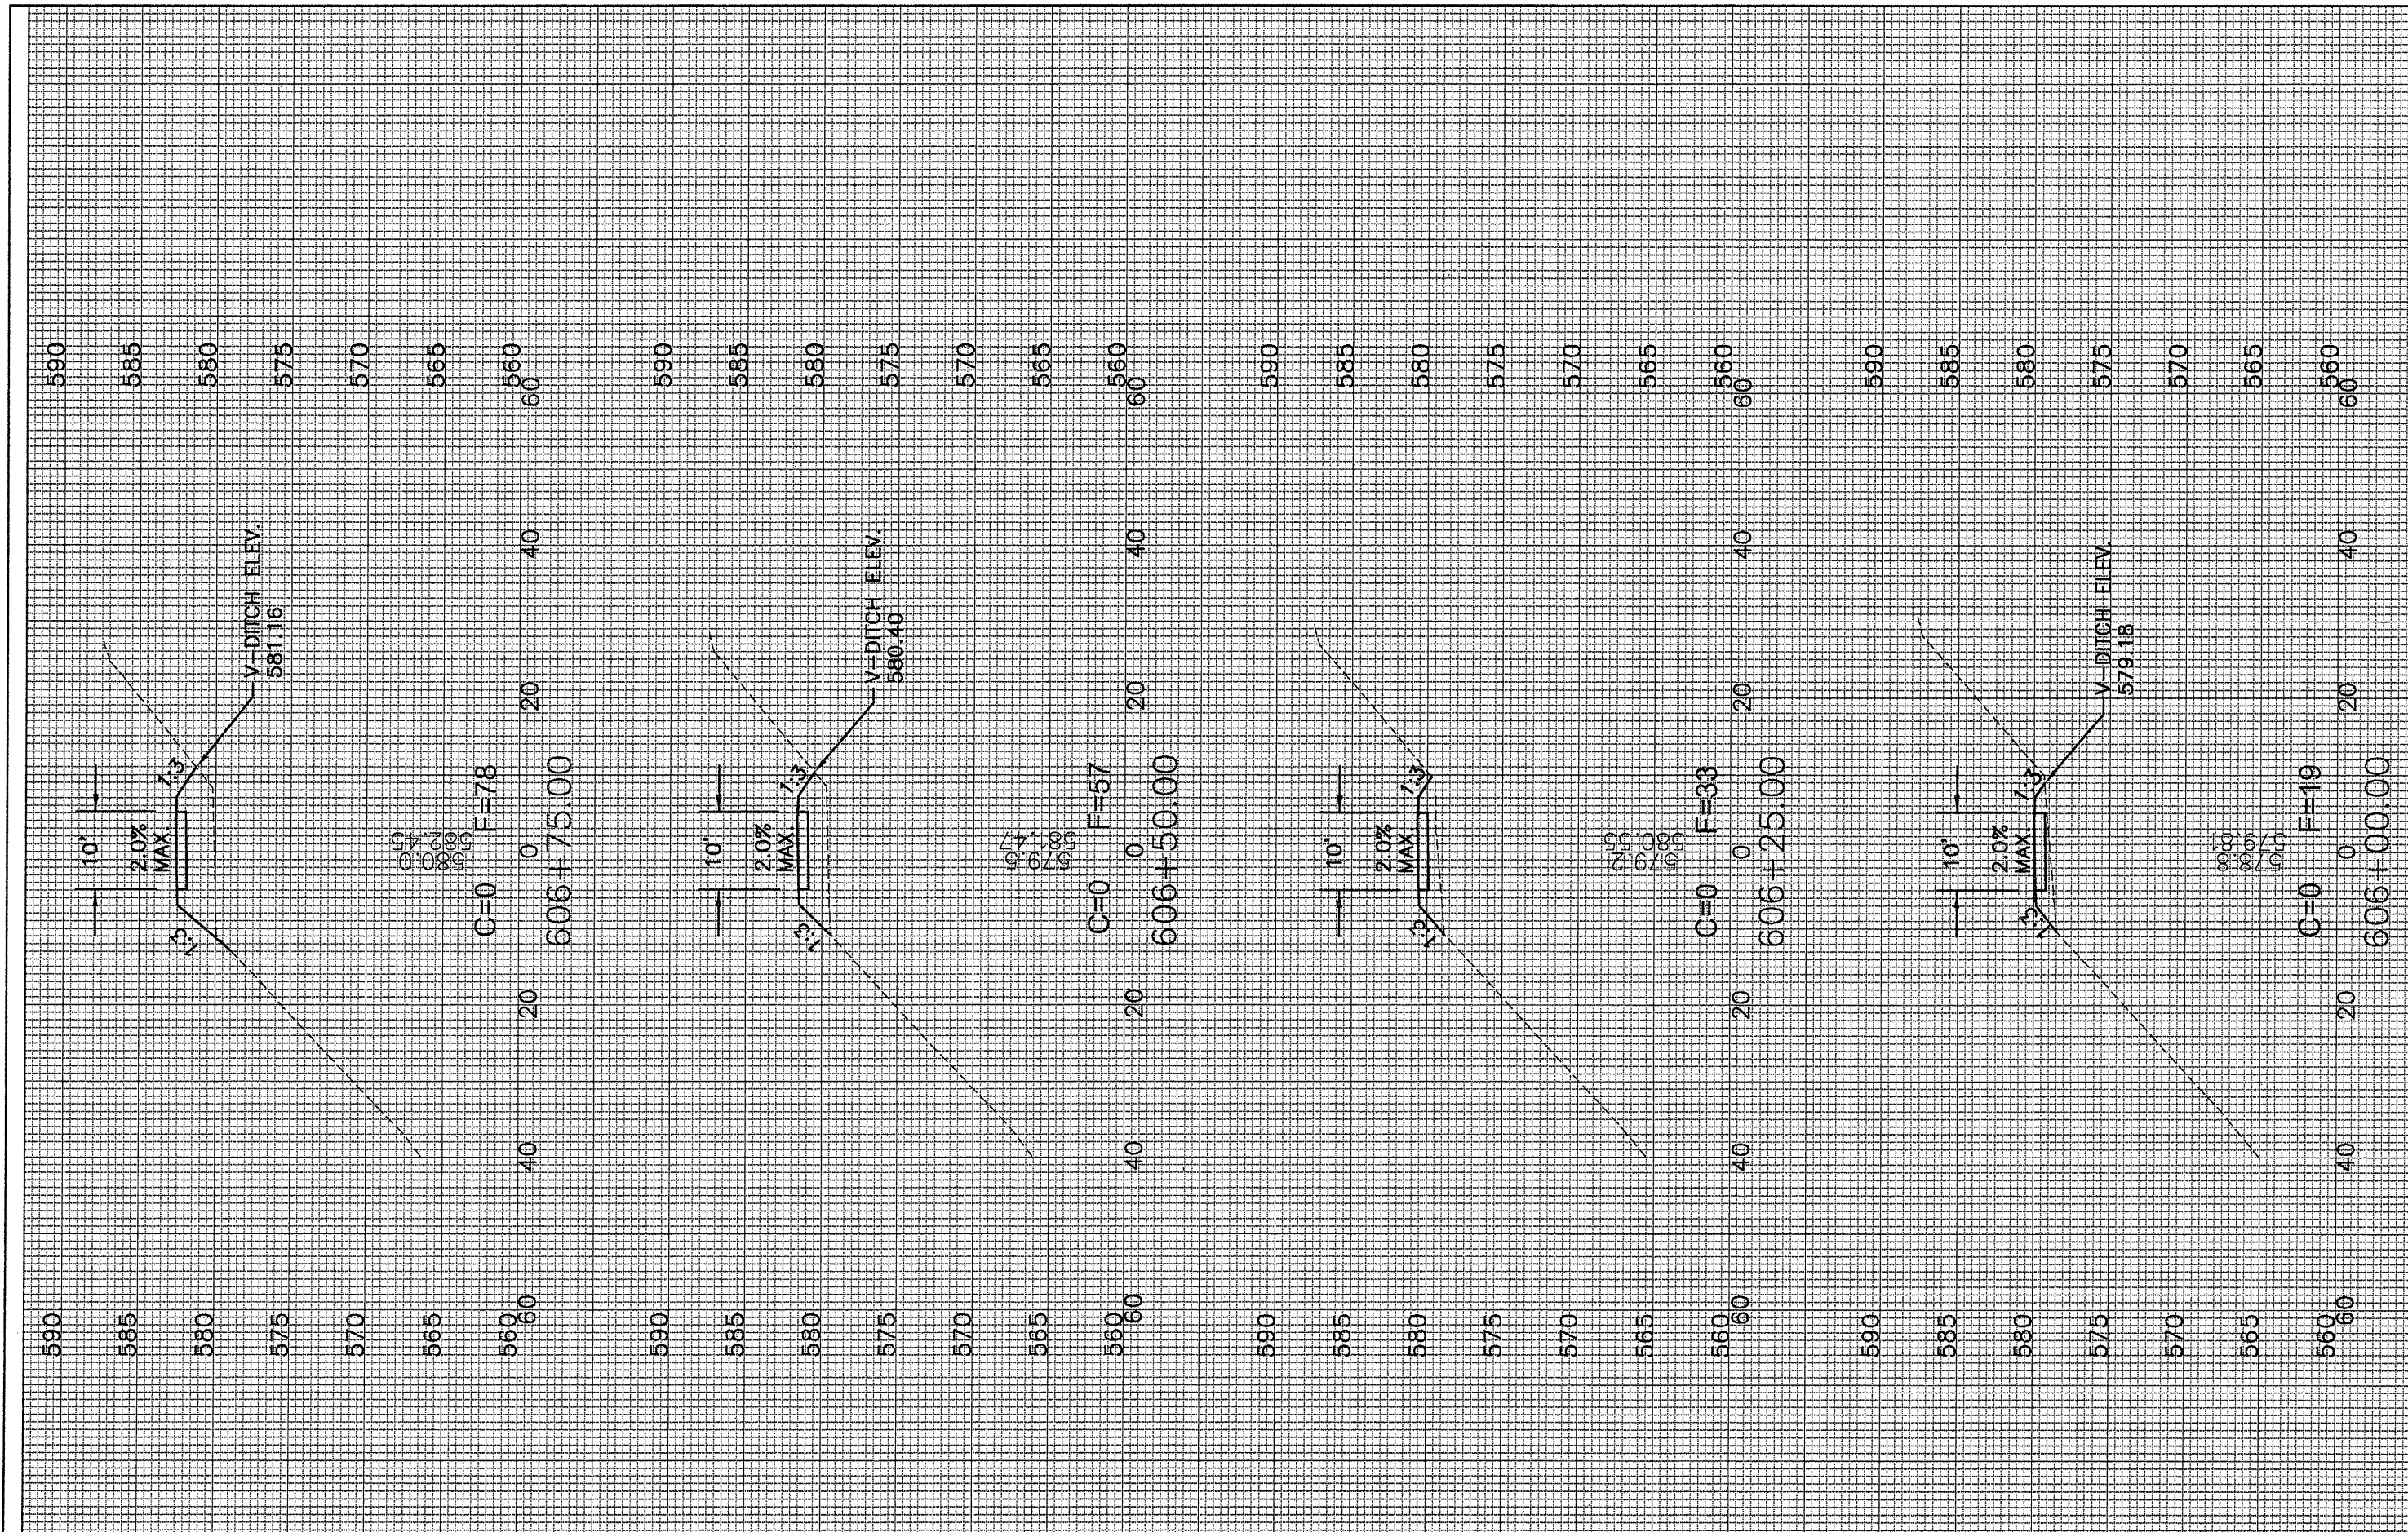

FILE NAME =	USER NAME =	DESIGNED - -	REVISED - -
		DRAWN - MPK	REVISED - -
		CHECKED - MKM	REVISED - -
		DATE - 2.28.12	REVISED - -

STATE OF ILLINOIS
DEPARTMENT OF TRANSPORTATION

CROSS SECTIONS	
SHEET 10 OF 12 SHEETS	STA. 606+00.00 TO STA. 606+75.00

F.A. RTE.	SECTION	COUNTY	TOTAL SHEETS	SHEET NO.
	10-00043-00-BT	ROCK ISLAND	31	29
CONTRACT NO. 85556			ILLINOIS FED. AID PROJECT	