
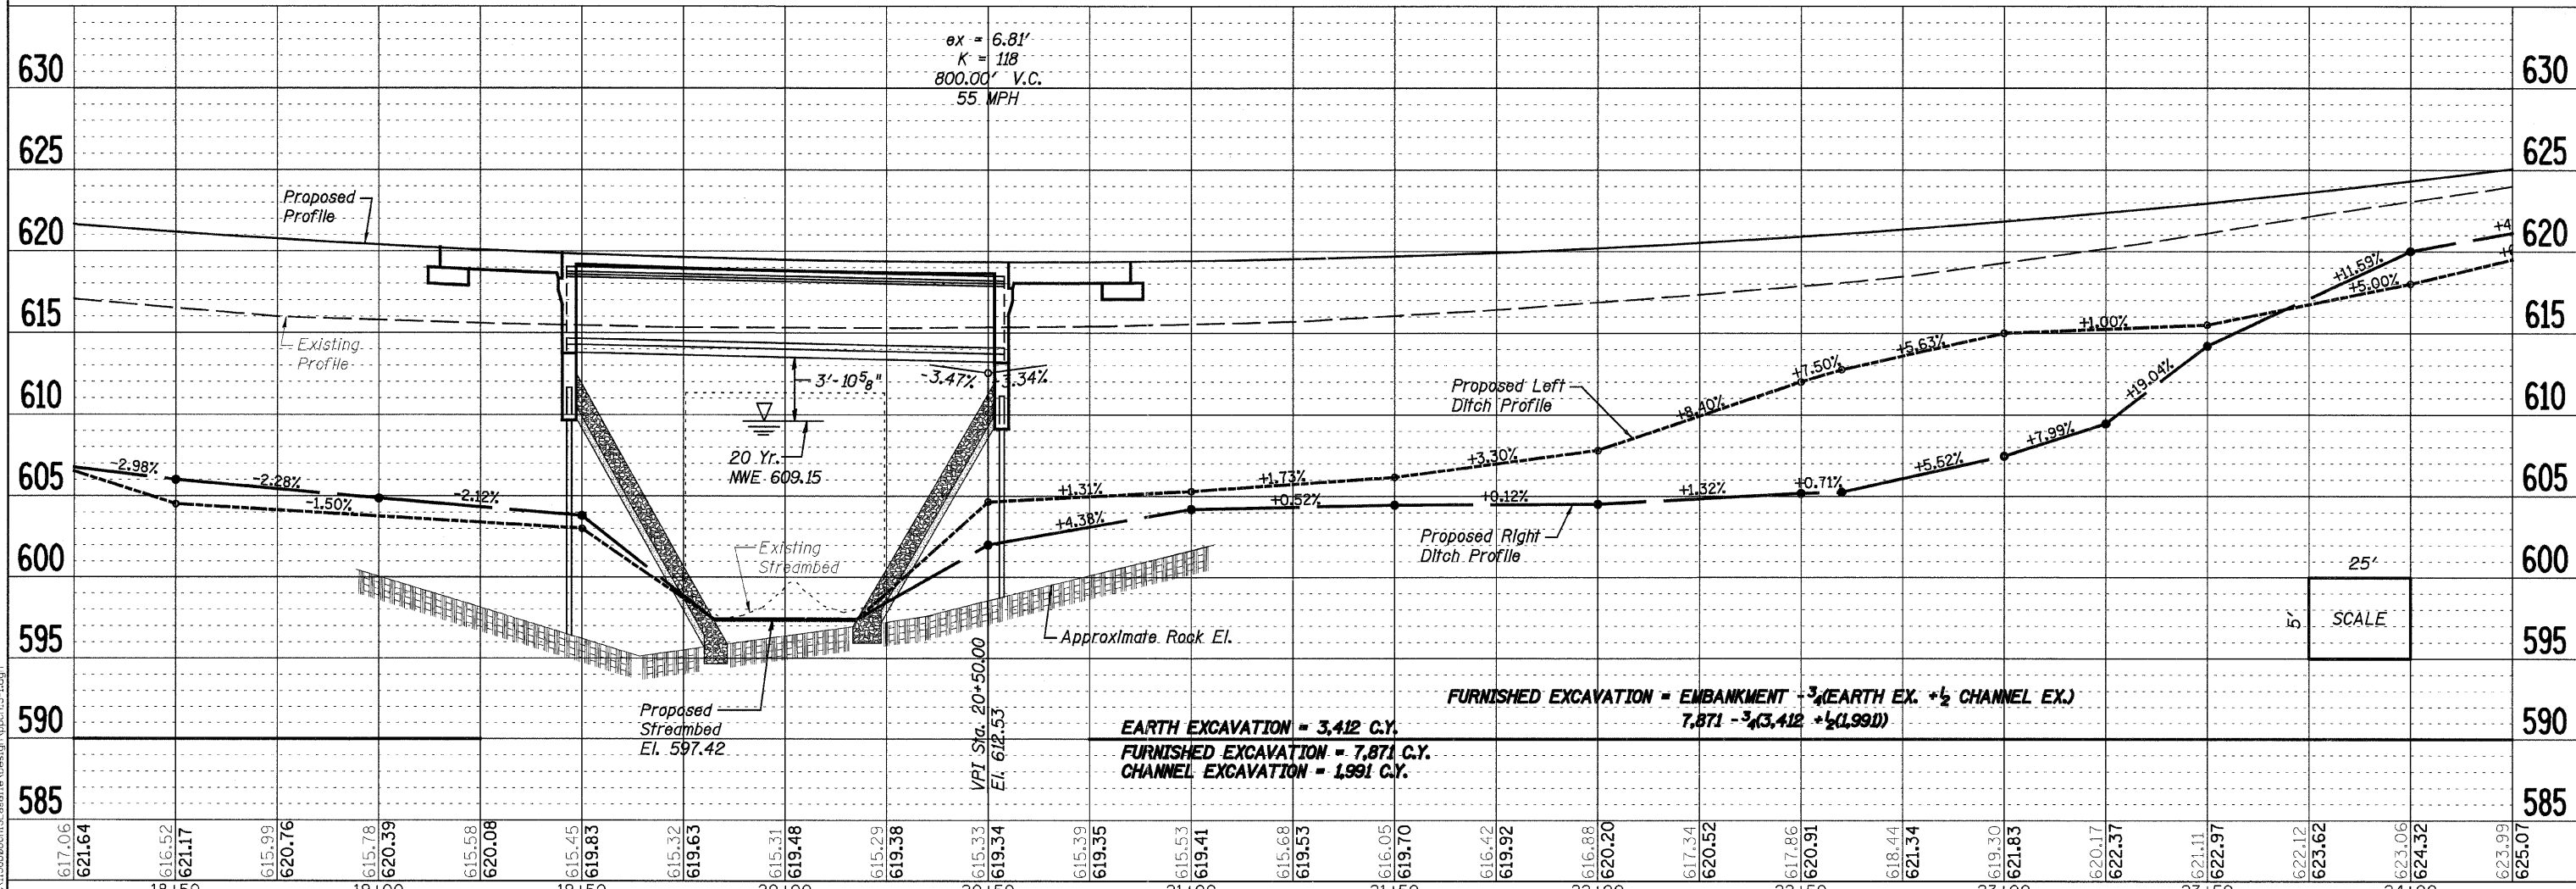


PLAN	DATE
BY	
REVIEWED	
PLOTTED	
ALIGNED	
CHECKED	
NO. 1	
NO. 2	
PROFILE	DATE
BY	
REVIEWED	
PLOTTED	
GRADES CHECKED	
STRUCTURE NOTATIONS CHECKED	
NO. 1	
NO. 2	
PRIVATE ENTRANCE PROFILE

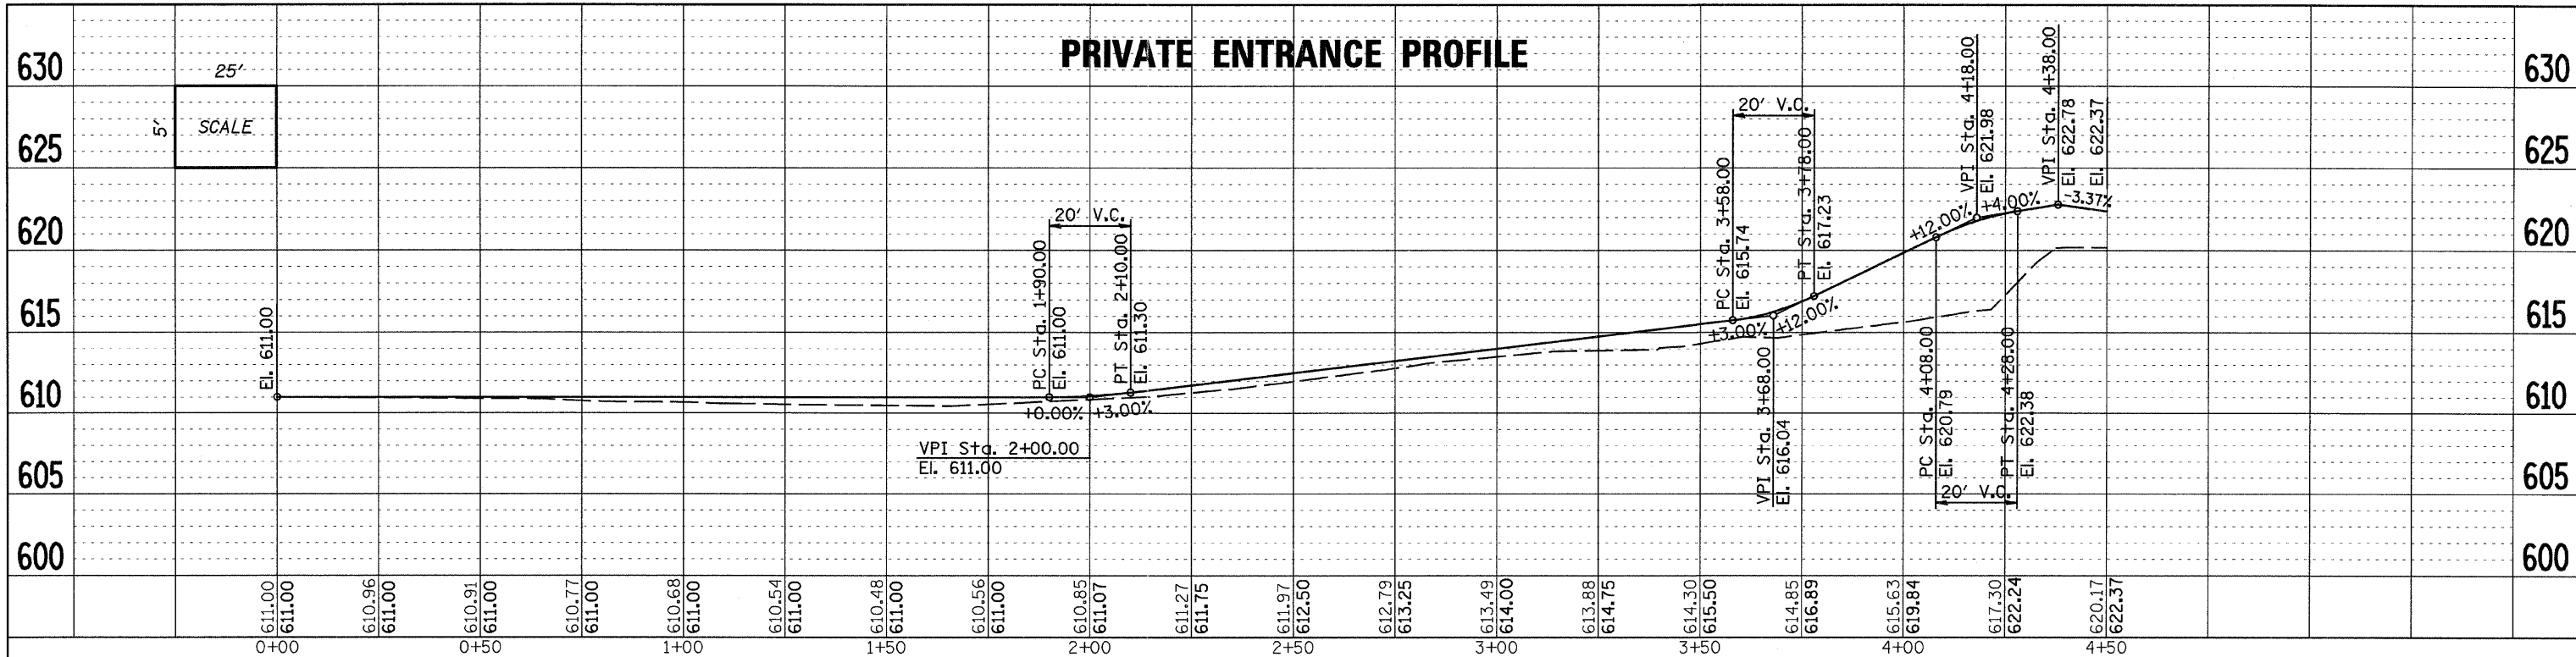

EARTH EXCAVATION = 3,412 C.Y.
 FURNISHED EXCAVATION = 7,871 C.Y.
 CHANNEL EXCAVATION = 1,991 C.Y.

FILE = S:\Srv\cvt\15600\ent\15600\ent15600.dwg



DESIGNED	- B.S.K.	REVISED	-
CHECKED	- M.A.C.	REVISED	-
DRAWN	- R.D.A.	REVISED	-
CHECKED	- B.S.K.	REVISED	-

LASALLE COUNTY
C.H. 13 OVER TOMAHAWK CREEK
STATION 20+00

PLAN & PROFILE
STRUCTURE NO. 050-3604

SHEET NO. 4 OF 5 SHEETS STA. 18+25.00 TO STA. 24+25.00

F.A.S. RTE.	SECTION	COUNTY	TOTAL SHEETS	SHEET NO.
260	10-00651-00-BR	LASALLE	51	14
WHA# 1156008		CONTRACT NO. 87466		
ILLINOIS FED. AID PROJECT BRS-0260105				