


DATE	
BY	
FINAL SURVEY	
NOTED SURVEY	
NO. CHECKED	

DATE	
BY	
ORIGINAL SURVEY	
NOTED SURVEY	
NO. CHECKED	

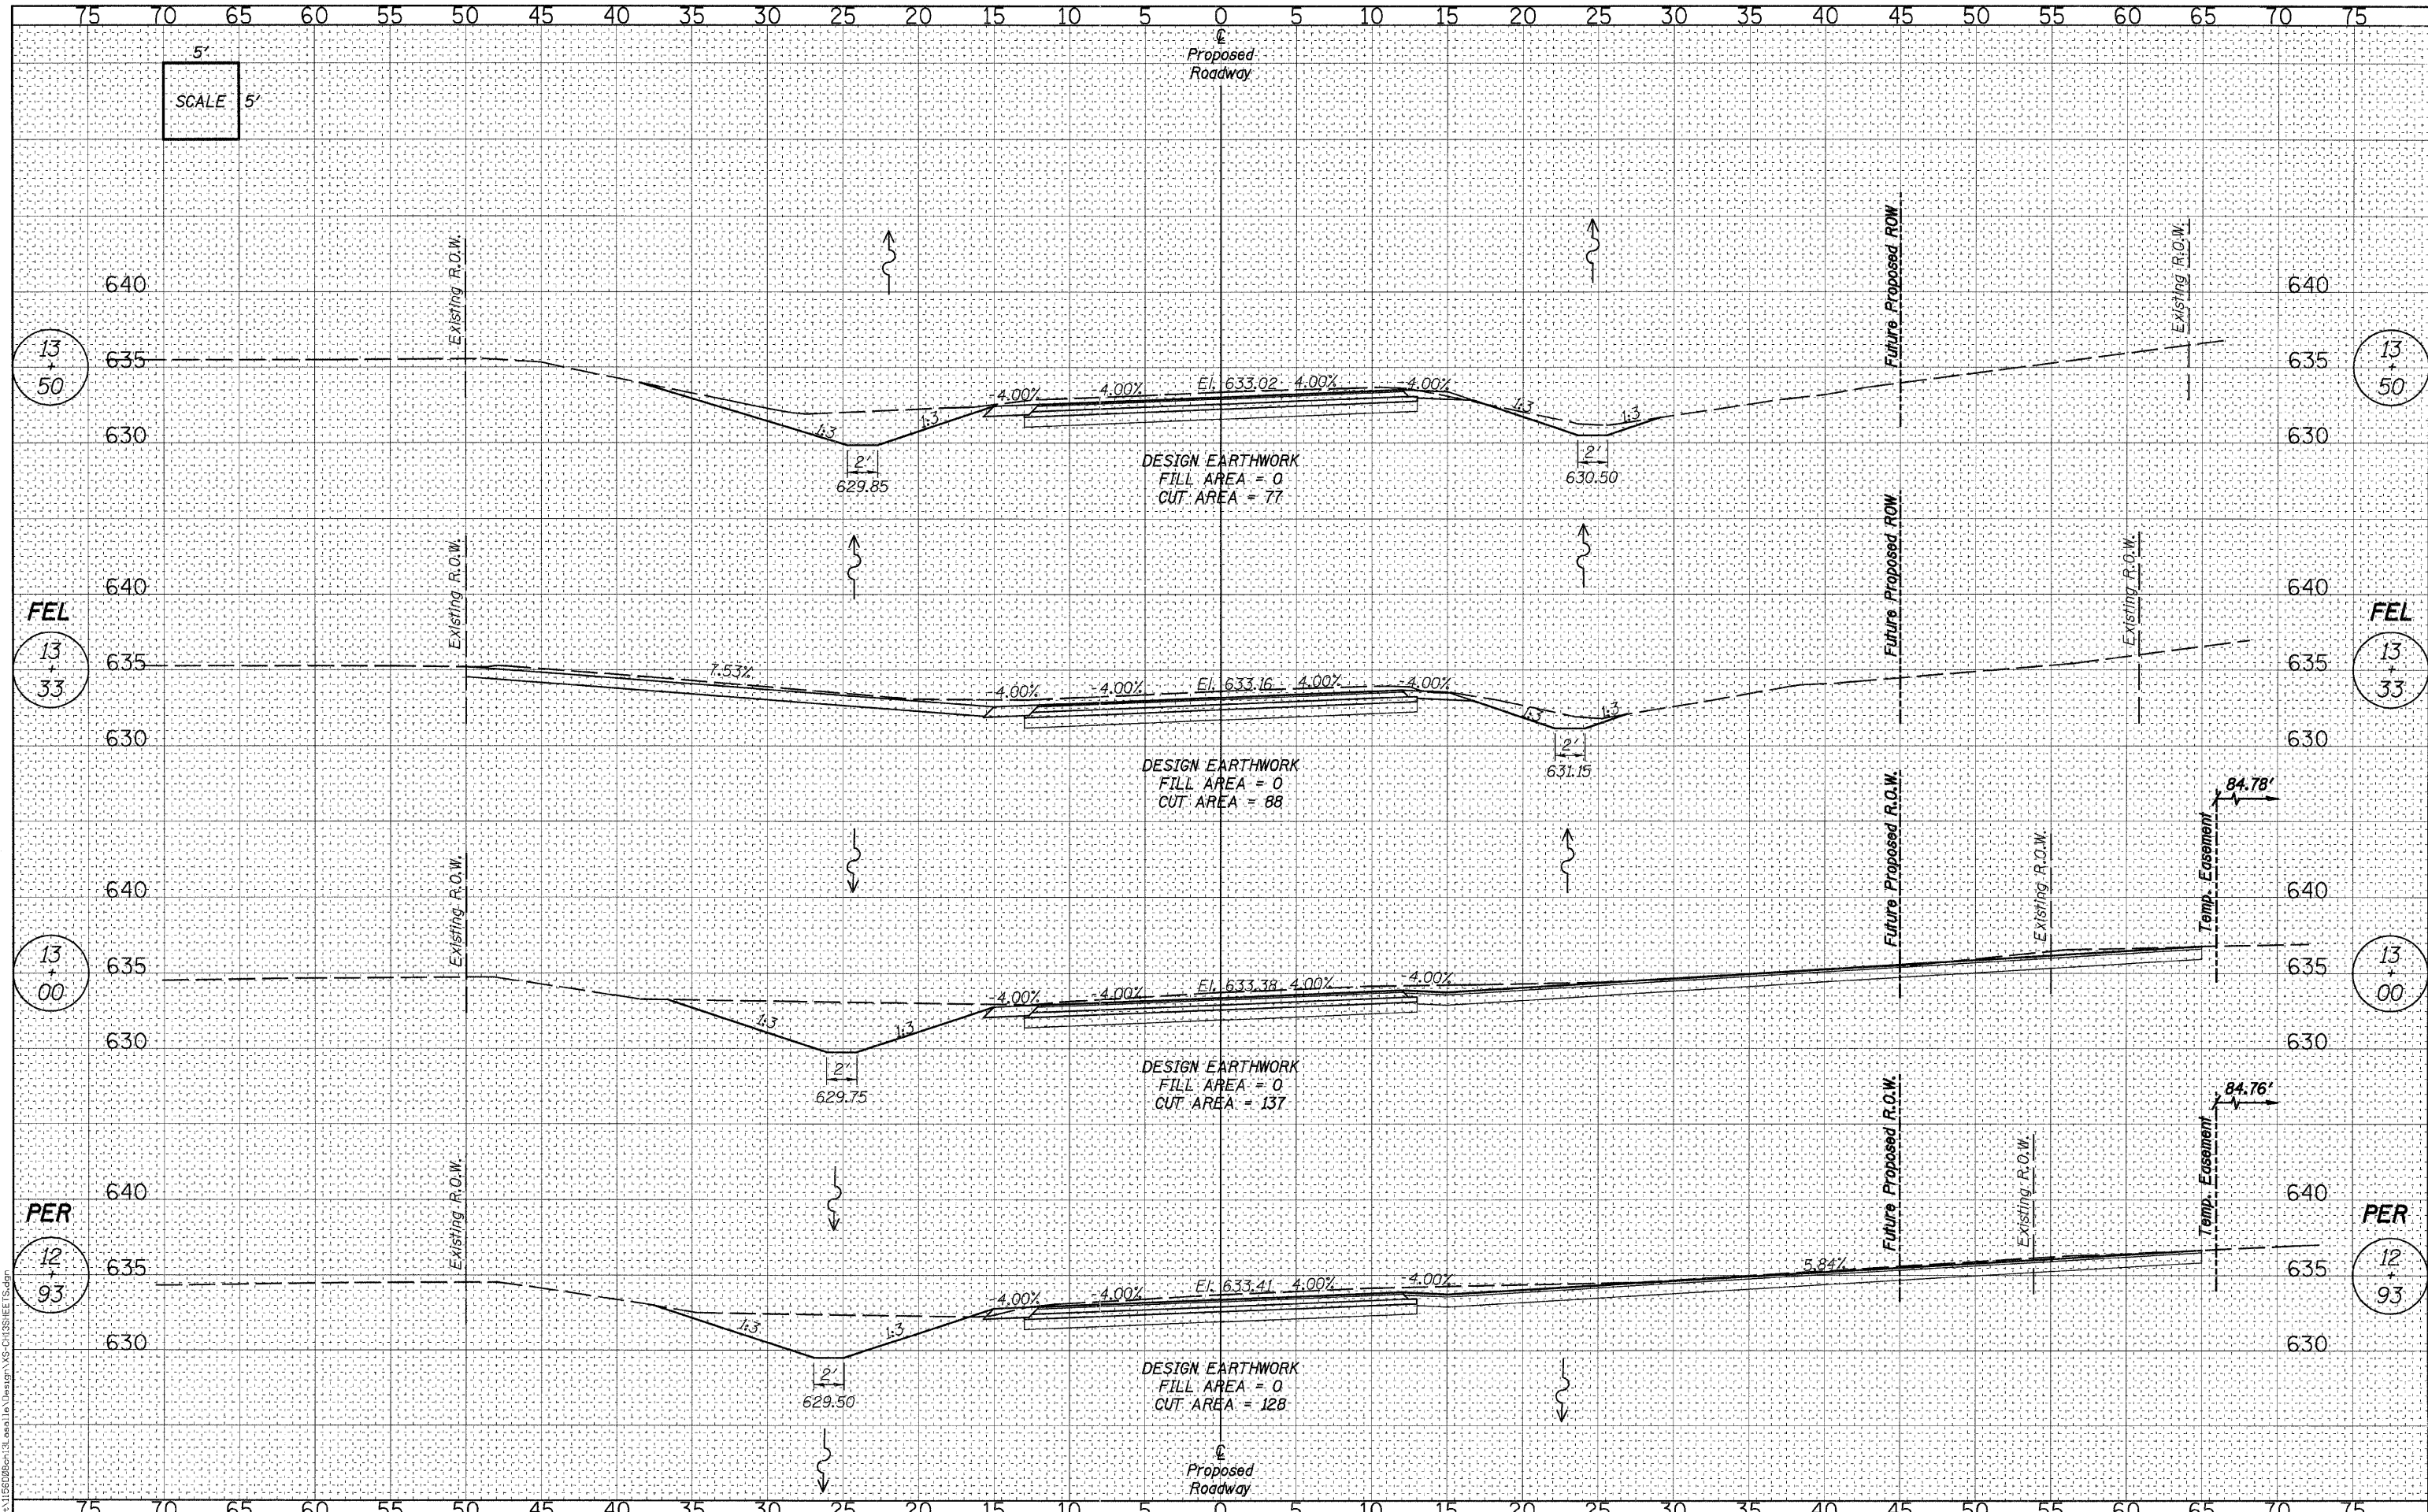

DESIGNED	- J.M.K.	REVISED	-
CHECKED	- G.F.S.	REVISED	-
DRAWN	- J.M.K.	REVISED	-
CHECKED	- G.F.S.	REVISED	-

**LASALLE COUNTY
C.H. 13 OVER TOMAHAWK CREEK
STATION 20+00**

**CROSS SECTIONS - C.H. 13
STRUCTURE NO. 050-3604**

SHEET NO. 3 OF 13 SHEETS STA. 12+93 TO STA. 13+50

F.A.S. RTE.	SECTION	COUNTY	TOTAL SHEETS	SHEET NO.
260	10-00651-00-BR	LASALLE	51	38
WHA# 1156008		CONTRACT NO. 87466		
ILLINOIS FED. AID PROJECT BRS-02601059				

FILE = S:\Projects\1156008\c13.dwg To Design\W3-CH13R1EE.dwg