


DATE _____
 BY _____
 SURVEYED _____
 PLOTTED _____
 TEMPLATE _____
 NOTE BOOK _____
 AREAS CHECKED _____
 NO. _____

DATE _____
 BY _____
 SURVEYED _____
 PLOTTED _____
 TEMPLATE _____
 NOTE BOOK _____
 AREAS CHECKED _____
 NO. _____

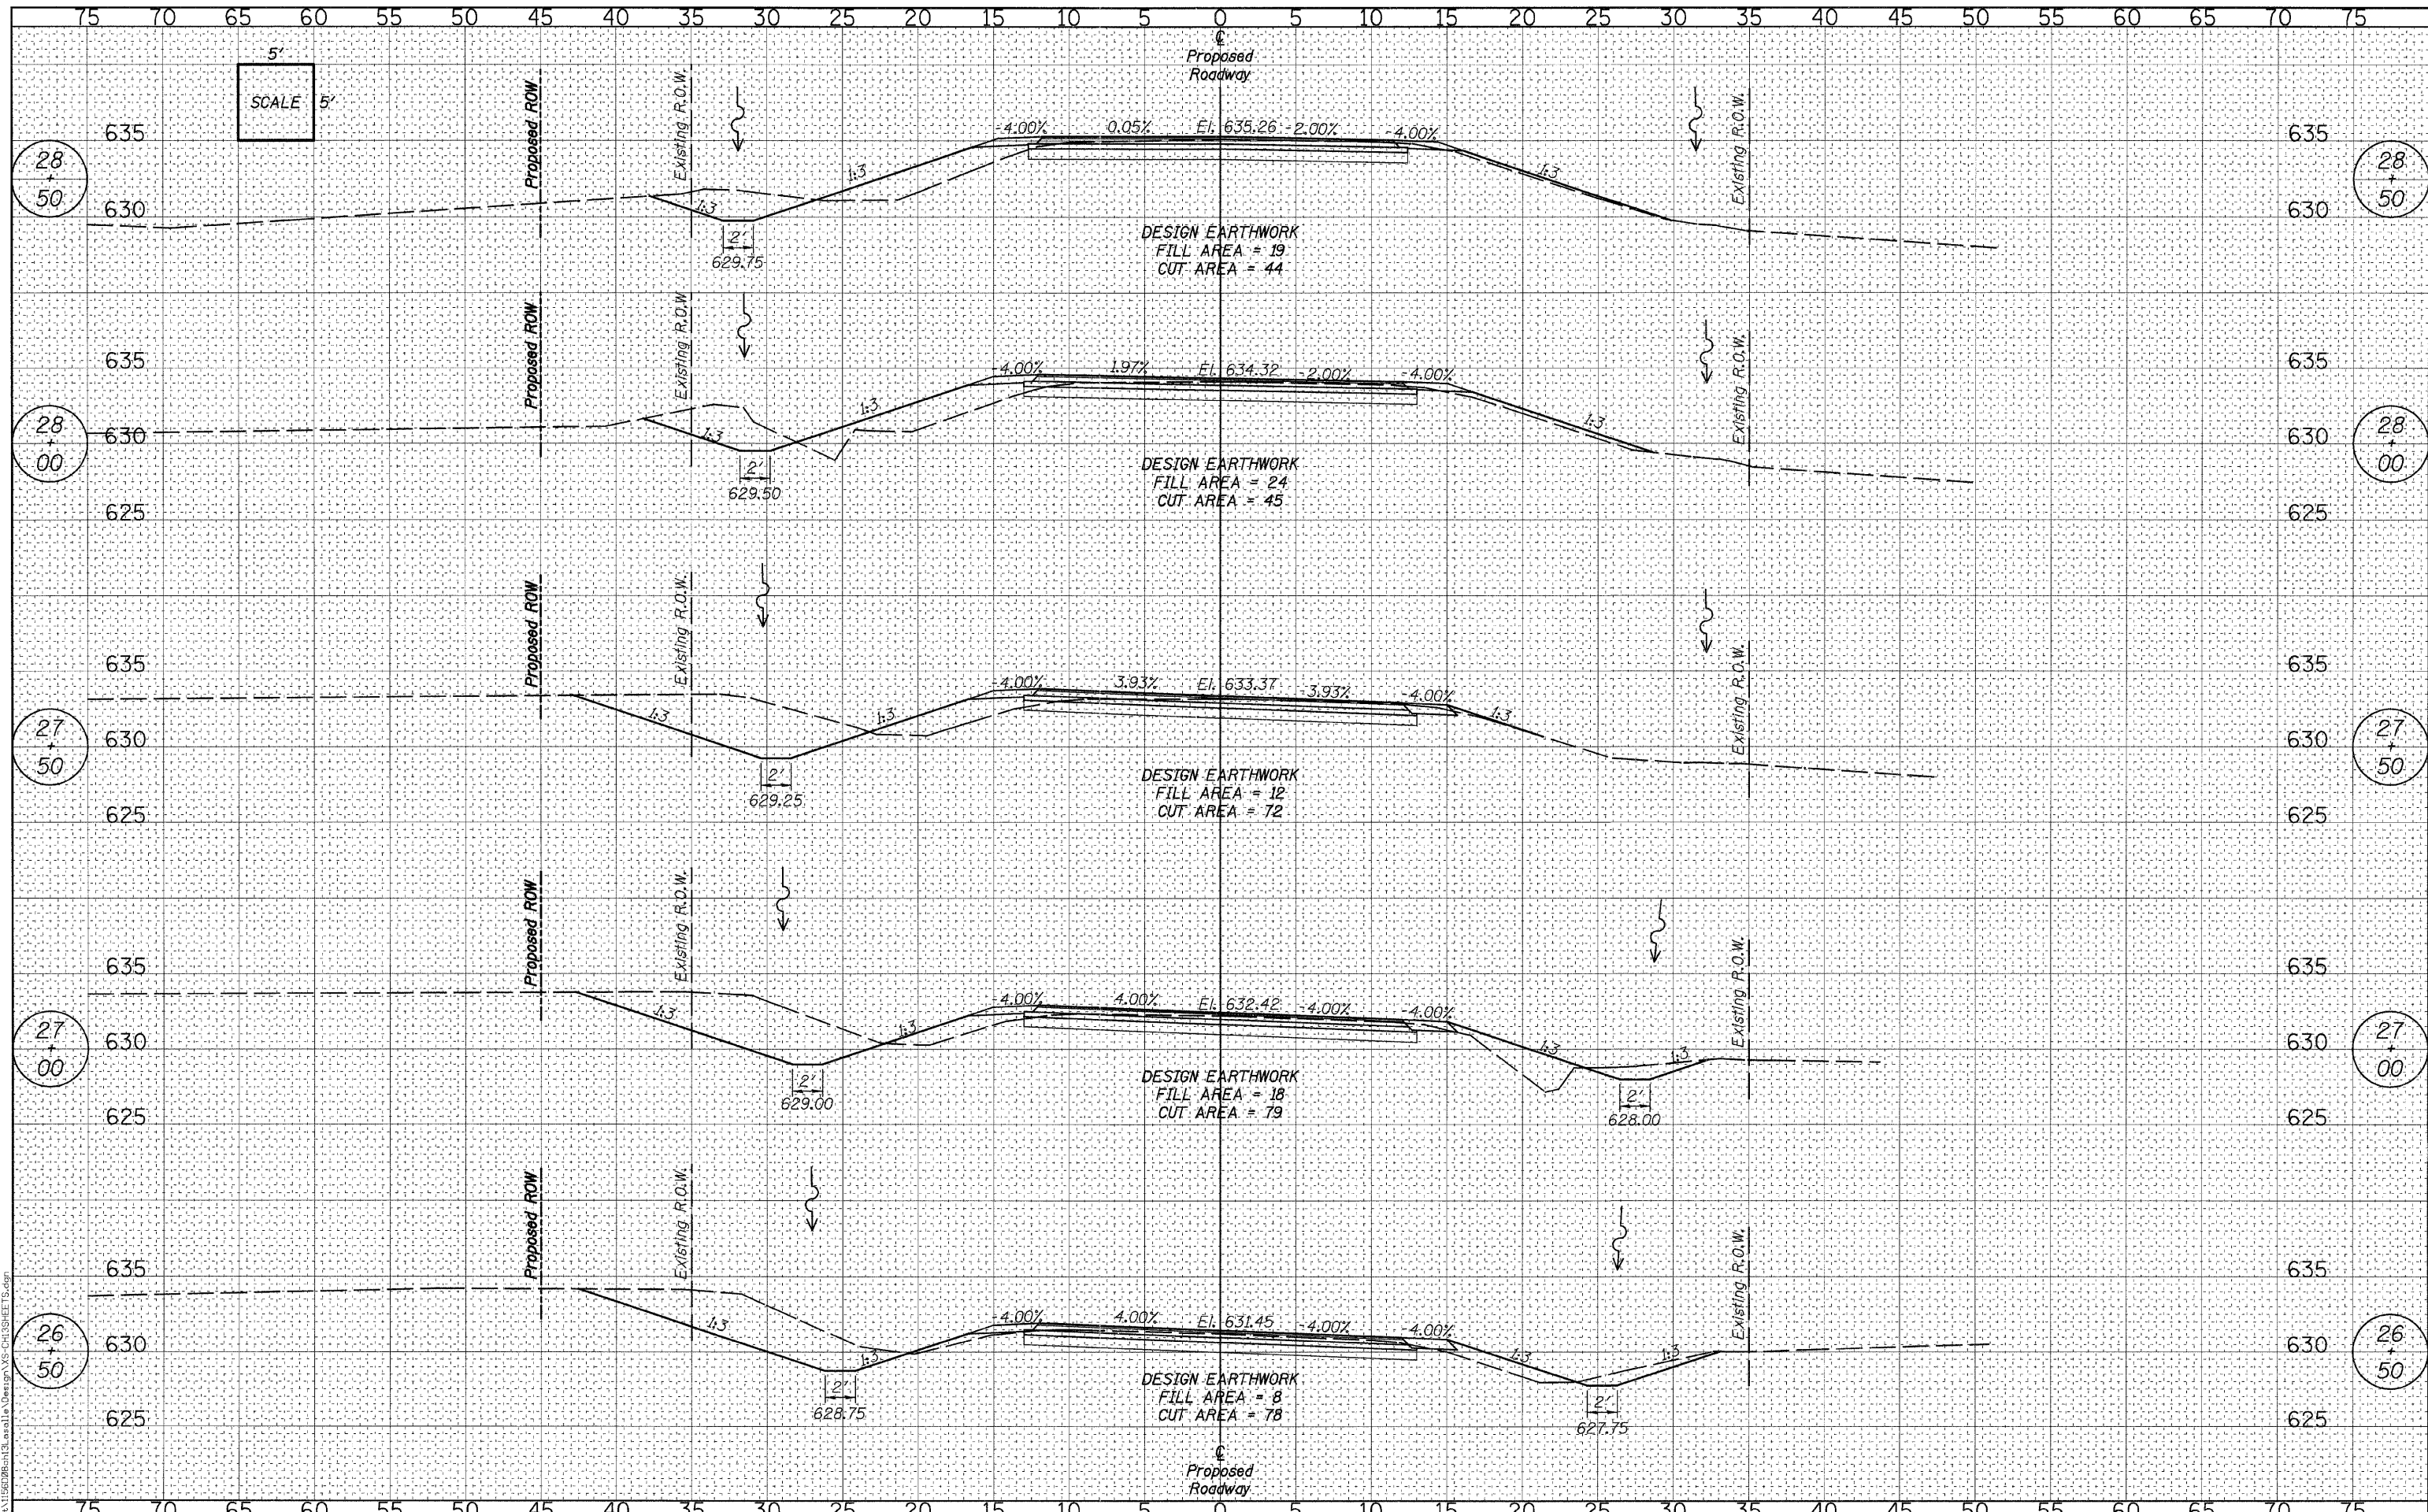

DESIGNED - J.M.K.
 CHECKED - G.F.S.
 DRAWN - J.M.K.
 CHECKED - G.F.S.

REVISED -
 REVISED -
 REVISED -
 REVISED -

LASALLE COUNTY
C.H. 13 OVER TOMAHAWK CREEK
STATION 20+00

CROSS SECTIONS - C.H. 13
STRUCTURE NO. 050-3604
 SHEET NO. 12 OF 13 SHEETS STA. 26+50 TO STA. 28+50

F.A.S. RTE.	SECTION	COUNTY	TOTAL SHEETS	SHEET NO.
260	10-00651-00-BR	LASALLE	51	47
WHA# 1156008			CONTRACT NO. 87466	
ILLINOIS FED. AID PROJECT BRS-0260(105)				