


DATE	
BY	
FINAL SURVEY	
SURVEYED	
PLOTTED	
TEMPLATE	
AREAS	
CHECKED	
NO.	

DATE	
BY	
ORIGINAL SURVEY	
SURVEYED	
PLOTTED	
TEMPLATE	
AREAS	
CHECKED	
NO.	

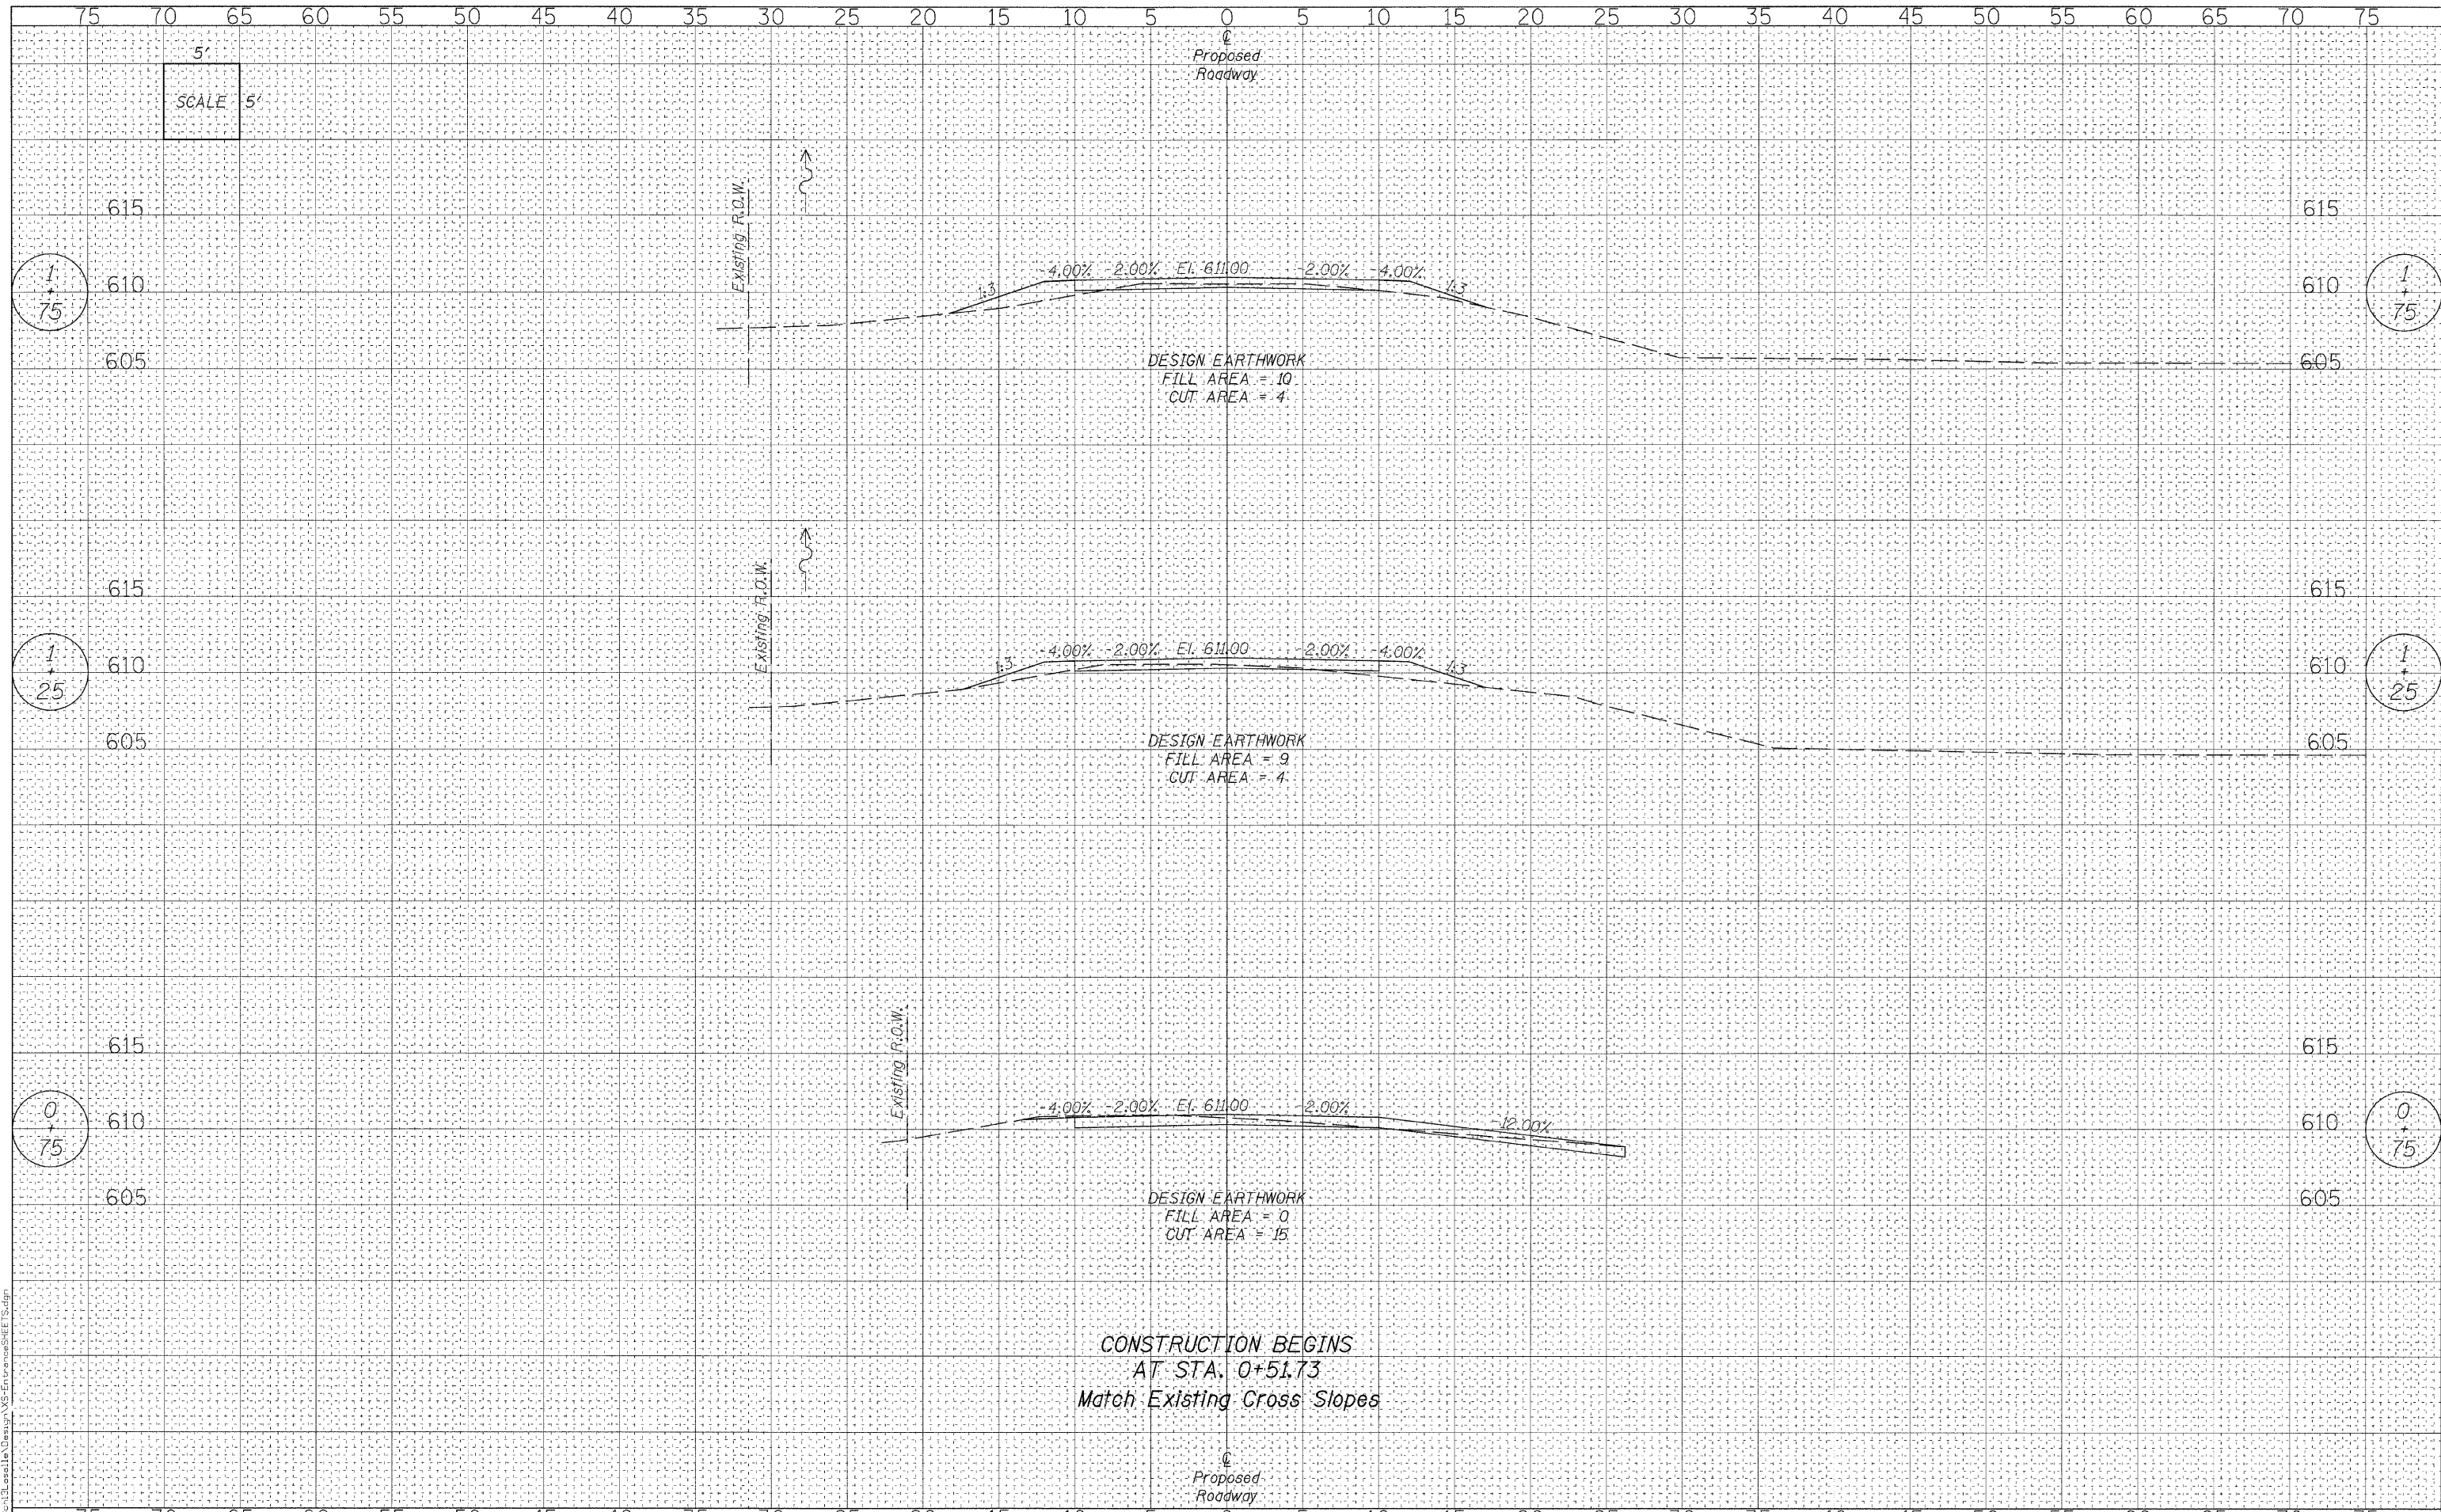

DESIGN EARTHWORK
FILL AREA = 10
CUT AREA = 4

DESIGN EARTHWORK
FILL AREA = 9
CUT AREA = 4

DESIGN EARTHWORK
FILL AREA = 0
CUT AREA = 15

CONSTRUCTION BEGINS
AT STA. 0+51.73
Match Existing Cross Slopes



DESIGNED	- J.M.K.	REVISED	-
CHECKED	- G.F.S.	REVISED	-
DRAWN	- J.M.K.	REVISED	-
CHECKED	- G.F.S.	REVISED	-

LASALLE COUNTY
C.H. 13 OVER TOMAHAWK CREEK
STATION 20+00

CROSS SECTIONS - PRIVATE ENTRANCE
STRUCTURE NO. 050-3604

SHEET NO. 1 OF 2 SHEETS STA. 0+75 TO STA. 1+75

F.A.S. RTE.	SECTION	COUNTY	TOTAL SHEETS	SHEET NO.
260	10-00651-00-BR	LASALLE	51	49
WHA# 1156D08			CONTRACT NO. 87466	
ILLINOIS FED. AID PROJECT BRS-02601051				

FILE = J:\1156D08-113.Lasalle County VS-EntranceSheet 1.dgn