


DATE	
BY	
FINAL SURVEY	
NOTE BOOK	
NO.	
SURVEYED	
PLOTTED	
TEMPLATE	
AREAS CHECKED	

DATE	
BY	
ORIGINAL SURVEY	
NOTE BOOK	
NO.	
SURVEYED	
PLOTTED	
TEMPLATE	
AREAS CHECKED	

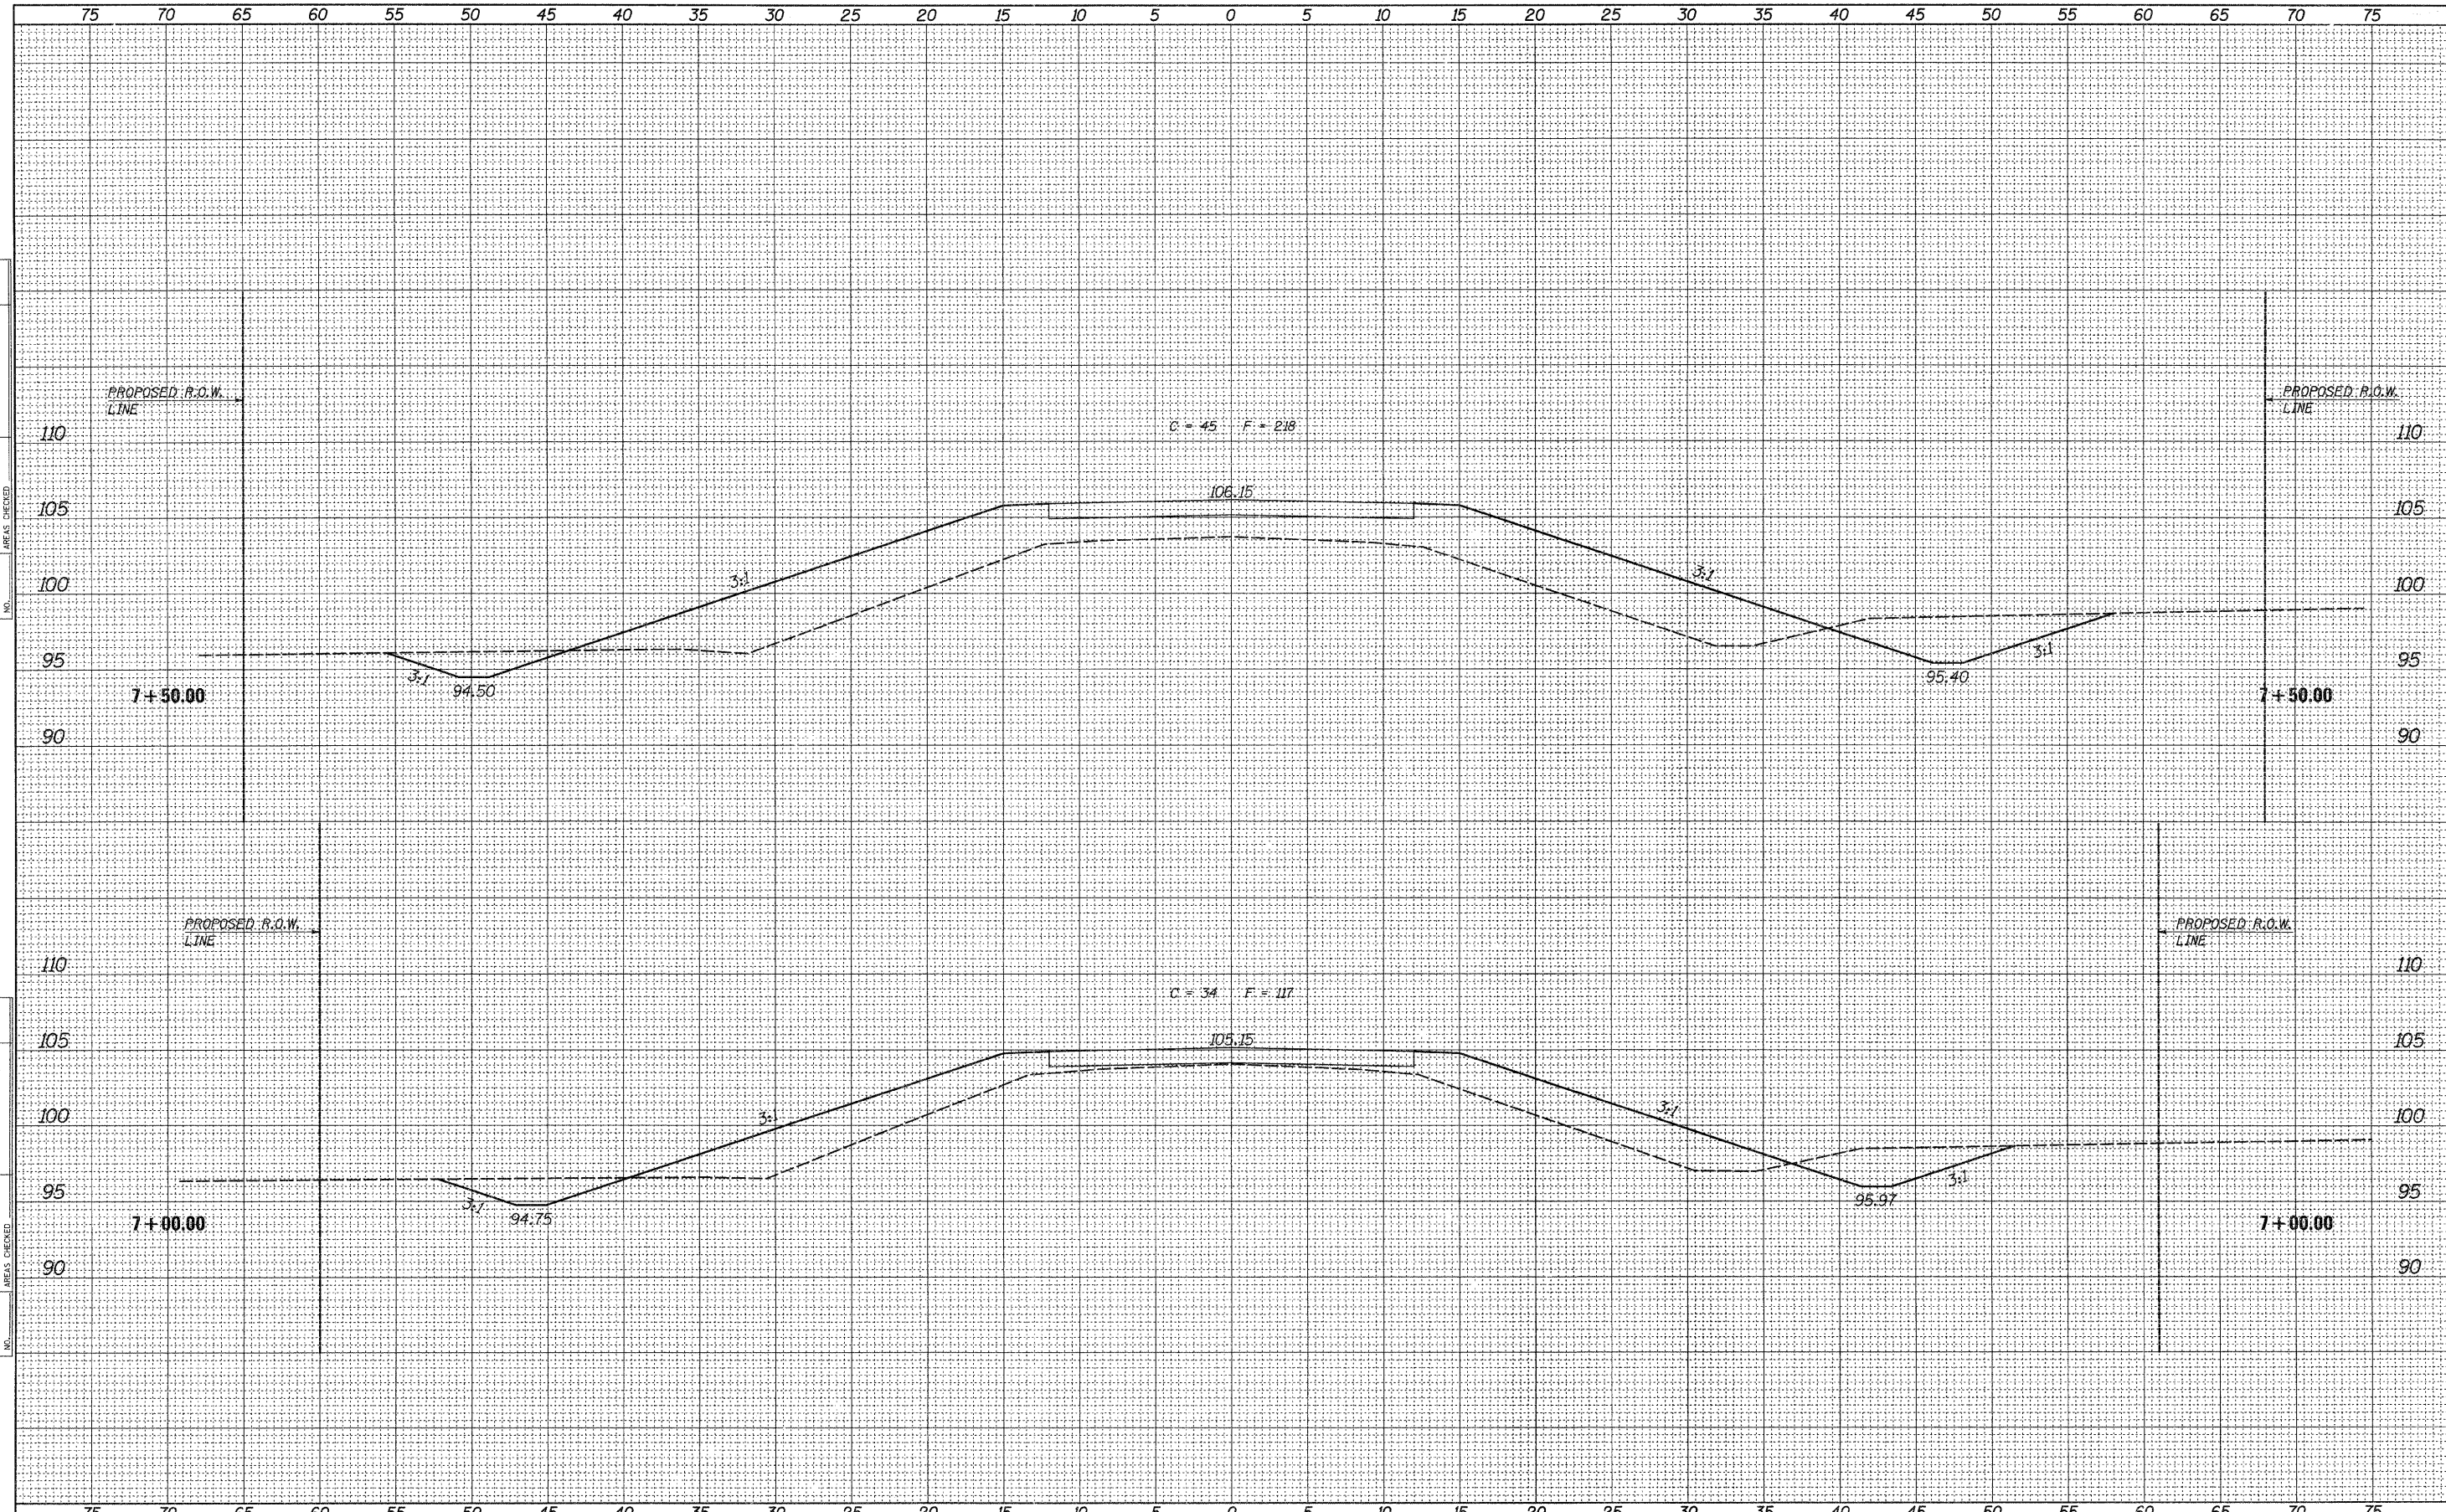

FILE NAME = 11-137_XS-SHEETS.DGN	DESIGNED - G.J.C.	REVISED -	4440 ASH GROVE SPRINGFIELD, IL. 62711 (217) 793-8600 www.fehr-graham.com	FEHR-GRAHAM & ASSOCIATES, LLC ENGINEERING AND SCIENCE CONSULTANTS FREEPORT, IL. ROCKFORD, IL. ROCHELLE, IL. MONROE, WI. SPRINGFIELD, IL.	ROADWAY CROSS SECTIONS - T.R. 351		TWP. RTE. 351	SECTION 08-22102-01-BR	COUNTY IROQUOIS	TOTAL SHEETS 25	SHEET NO. 20
PLOTTED BY = S.A.P.	DRAWN - S.A.P.	REVISED -					STA. 7+00.00 TO STA. 7+50.00		CONTRACT NO. 87493		
CHECKED BY = G.J.C.	CHECKED - G.J.C.	REVISED -					ILLINOIS		PIGEON GROVE ROAD DISTRICT		
PLOT DATE = 03/09/11	DATE - 12/01/11	REVISED -									